


1 mi Down 500 ft

LAND SURVEY FOR
MRS. EUBA G. HOLLIDAY.
3-2-1961. 1 $\frac{1}{2}$ AC. REF. PLAT BY H. S. BROCK-
MAN 9-7-1937 FOR JND. G. GREER, EST.
GREENVILLE CO. S. C. J. Q. BRUCE REG. SUR.
PART TRACT 9.
R-2 CAMPBELL, S. C.

IRON PIN ON EACH CORNER.
TRACED 5-6-66 - ELW

100 TO 2 1/2 FT RUN
OLLIE FAYNS WORTH
R. M. C.

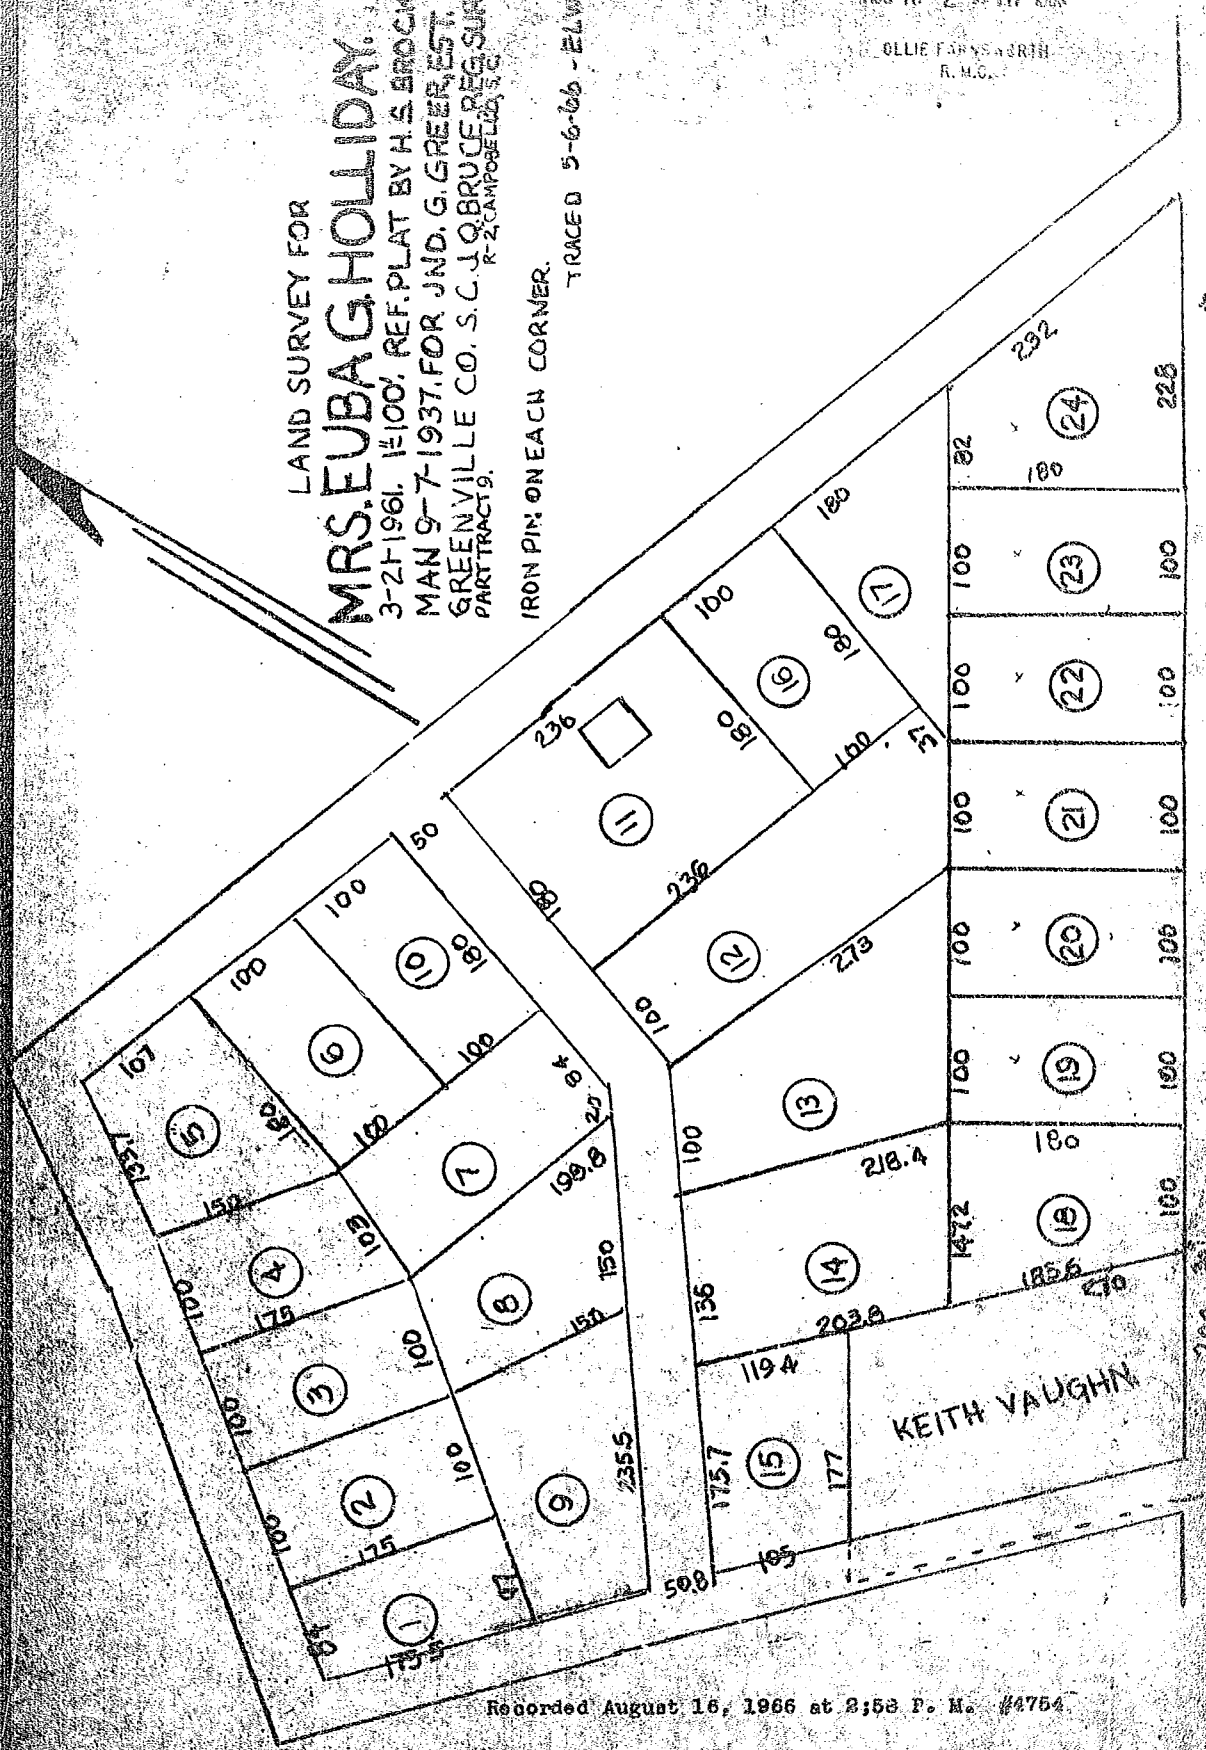

Recorded August 16, 1966 at 2:53 P. M. #4754

100 TO 2 1/2 FT RUN
OLLIE FAYNS WORTH
R. M. C.