


FILED  
GREENVILLE CO. S.C.

JUL 6 1 59 PM 1964

OLLIE FAYNSWORTH  
R.M.C.

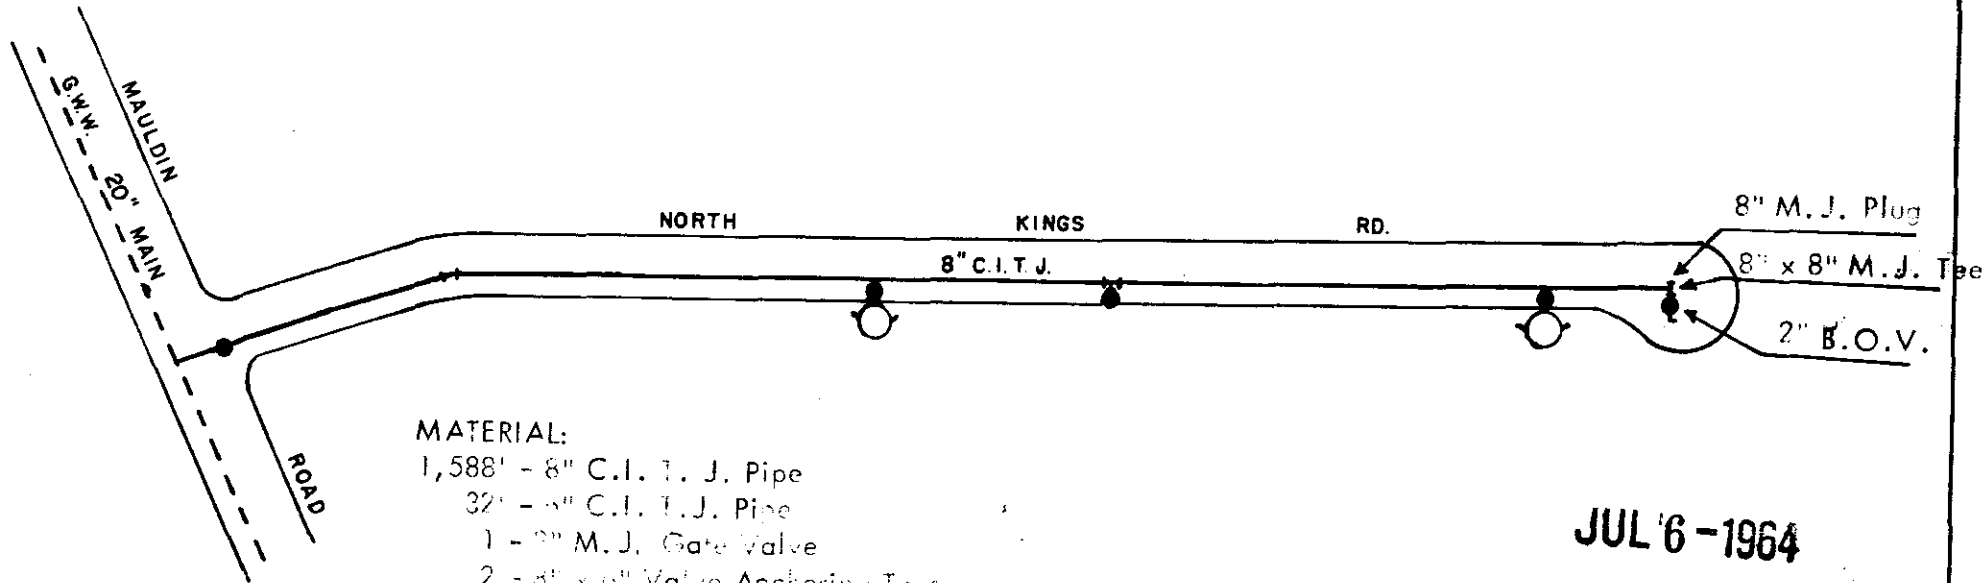

**MATERIAL:**

- 1,588' - 8" C.I. T. J. Pipe
- 32' - 6" C.I. T. J. Pipe
- 1 - 8" M. J. Gate Valve
- 2 - 8" x 6" Valve Anchoring Tees
- 1 - 8" x 6" Valve Anchoring Tee For Fire Line
- 1 - 8" M. J. Gate Valve
- 1 - 6" M. J. Gate Valve
- 2 - Mueller Fire Hydrants
- 1 - 8" x 8" M. J. Tee
- 1 - 8" M. J. Plug Tap 2"
- 1 - 2" B. O. V.
- 1 - 8" M. J. Plug
- 1 - 11-1/4" M. J. Flange
- 5 - Valve Boxes

**JUL '6-1964**  
**1001**

KINGDALE DEVELOPMENT CORPORATION  
TO  
CITY OF GREENVILLE, S.C.

MAY 1964

**JUL 6 - 1964**

1001 Filed This 6 day of July 1964  
 And Recorded in Volume 1001 at 1:50 P.M.  
 Ollie Faynsworth  
 Register-Means Conference Co. Greenville, S.C.

504 HHH-7

7/10/64 *Depot*  
750-524