


NOTE: Plat amended Jan 14 1966  
to show 50' strip.

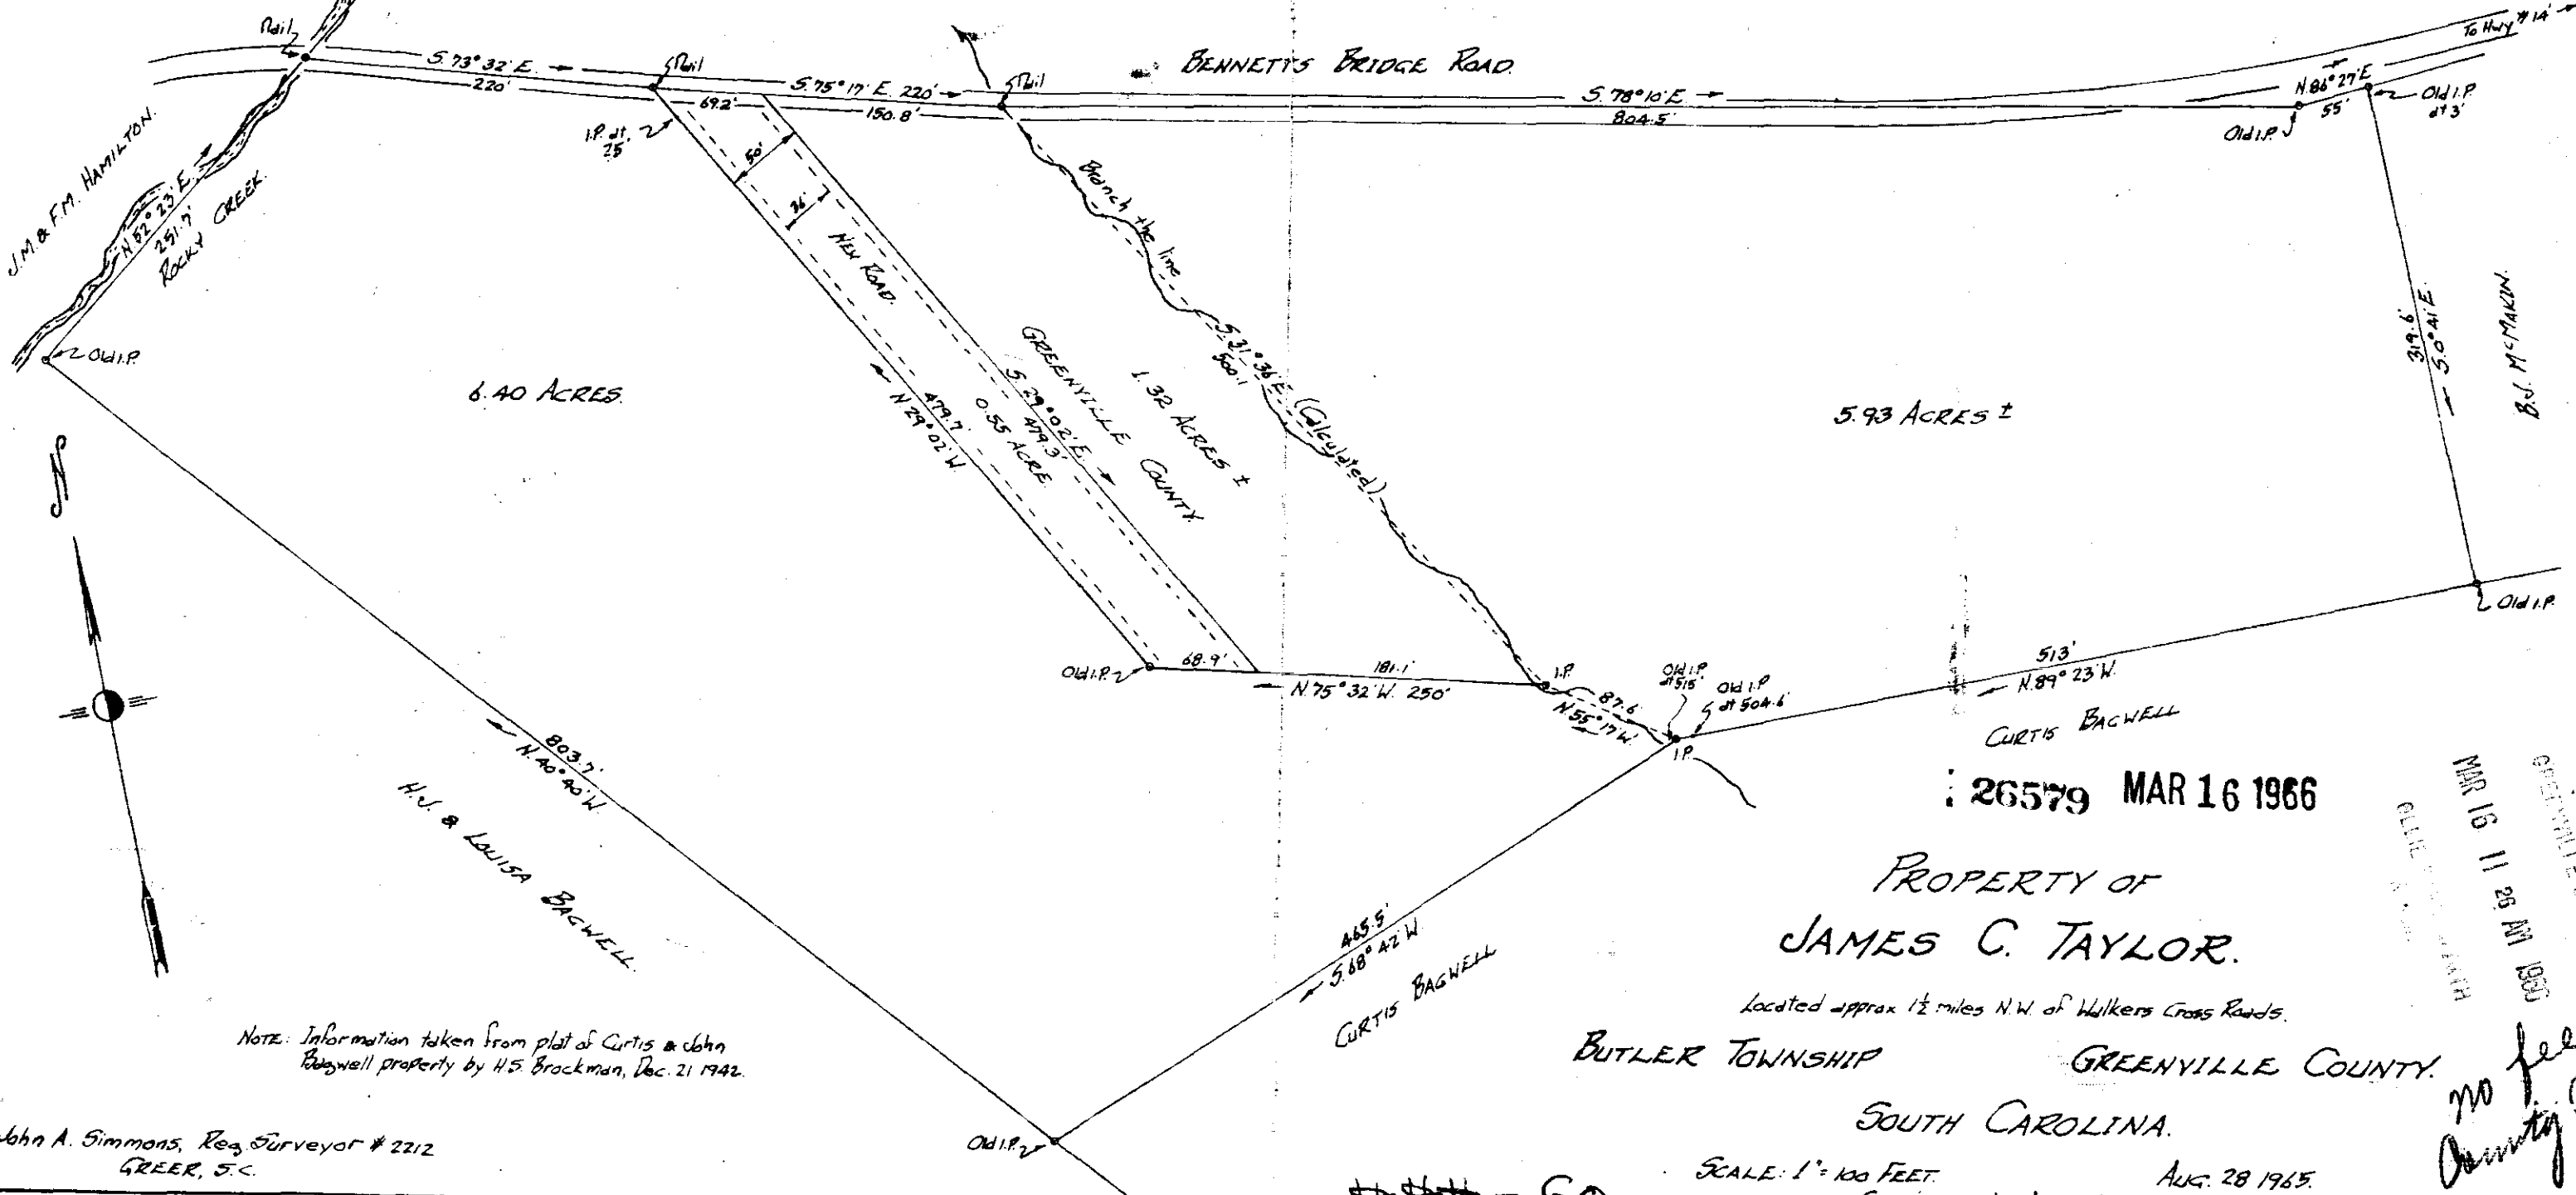

NOTE: Information taken from plat of Curtis & John  
Bagwell property by H.S. Brockman, Dec. 21 1942.

John A. Simmons, Reg. Surveyor # 2212  
GREER, S.C.

26579 MAR 16 1966

PROPERTY OF  
JAMES C. TAYLOR.

Located approx 1 1/2 miles N.W. of Walkers Cross Roads.

BUTLER TOWNSHIP

GREENVILLE COUNTY.

SOUTH CAROLINA.

SCALE: 1" = 100 FEET.  
Survey made Aug. 26, 1965.

GREENVILLE COUNTY  
MAR 16 11 28 AM 1966  
CLERK OF COURTS

no fee  
County

26579 Filed 16 day of March 1966  
And Recorded in 60 at 1126 N.P.W.  
Ceddie Sawyers  
Register of Deeds Conveyance Greenville County, S. C.