


BROADUS ST.

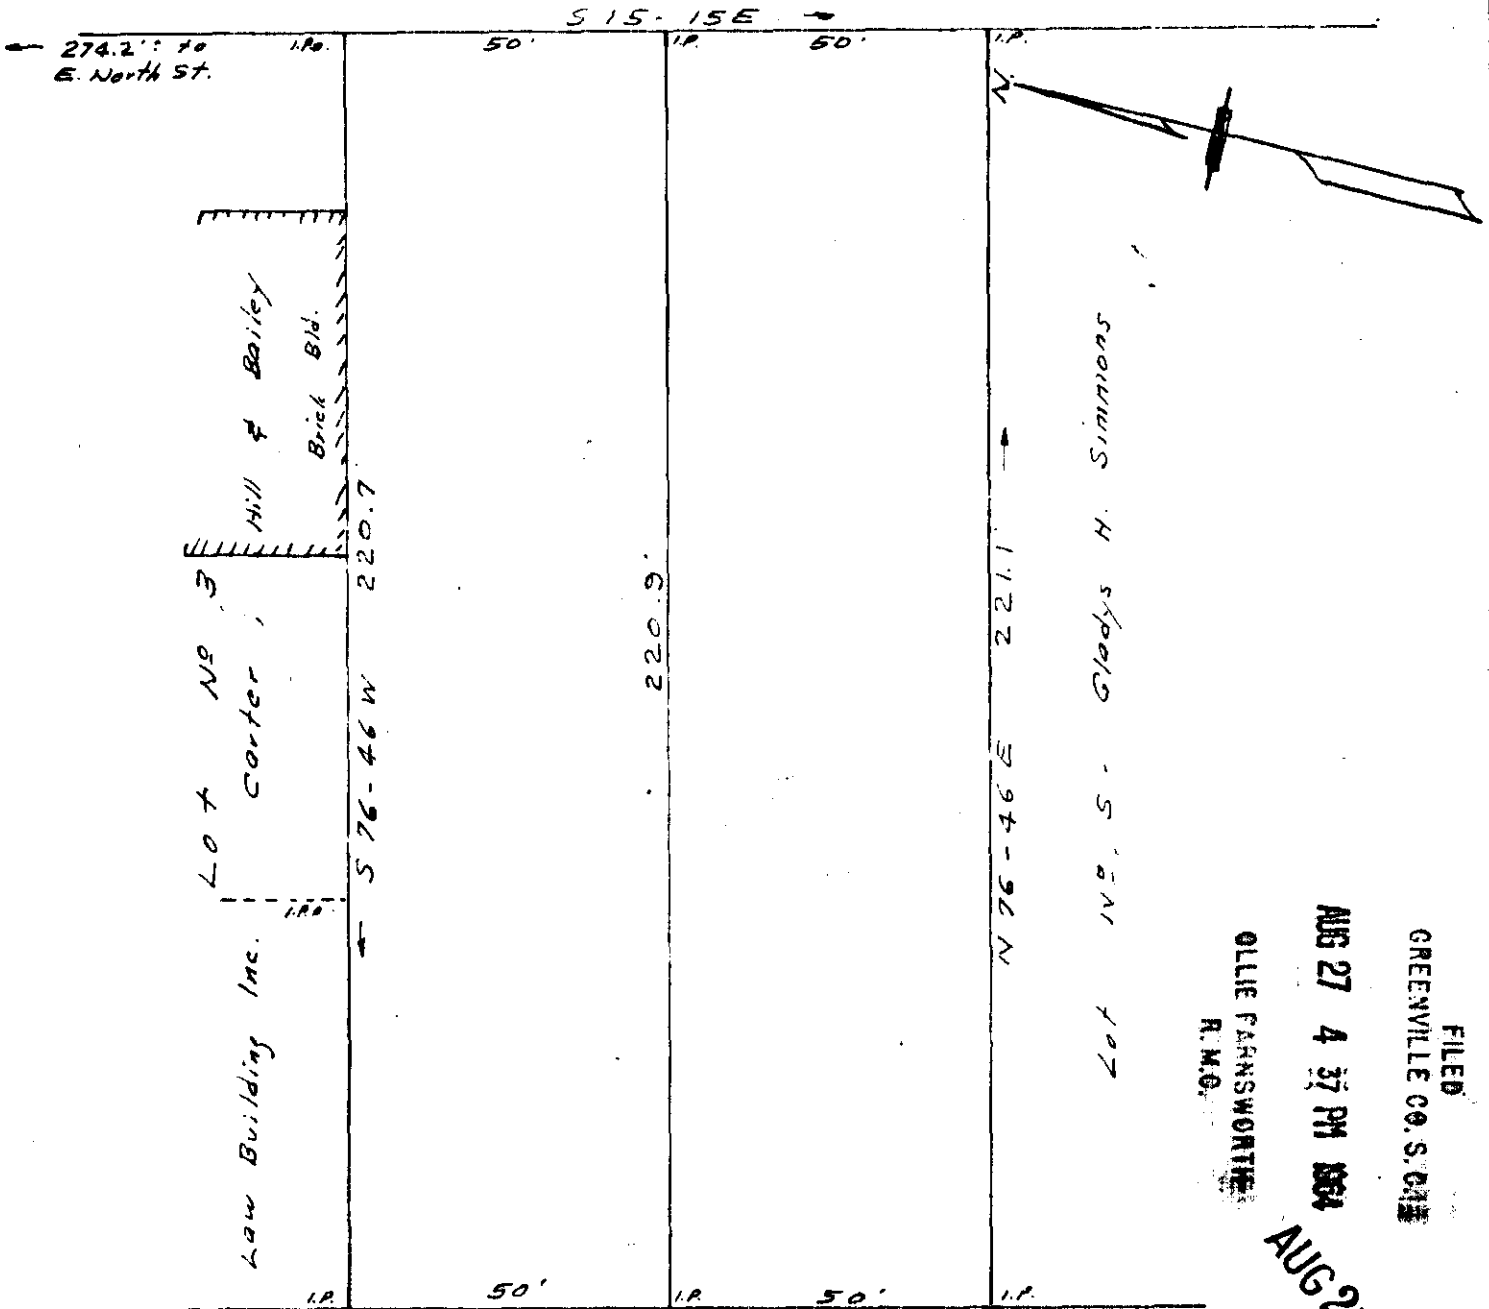

FILED  
 GREENVILLE CO. S. C.  
 AUG 27 4 37 PM 1964  
 OLLIE FARNSWORTH  
 R.M.G.  
 AUG 27 1964  
 6323

Christ Episcopal Church

PROPERTY OF  
 AMELIA MOSS MANN  
 GREENVILLE. S. C.

HHH-63

SCALE 1"=30'

AUG. 20, 1964

REF: Lot No 4 Block B-1 ON plat  
 OF Boyce Addition

F.R. 2-64

504

C.O. Riddle Reg.

6323 Filed This 27 day of Aug 1964  
 And Recorded in Vol. HHH 95 Page 63 at M  
 Ollie Farnsworth  
 Register Mesne Conveyance Greenville County, S. C.