


HHH-122

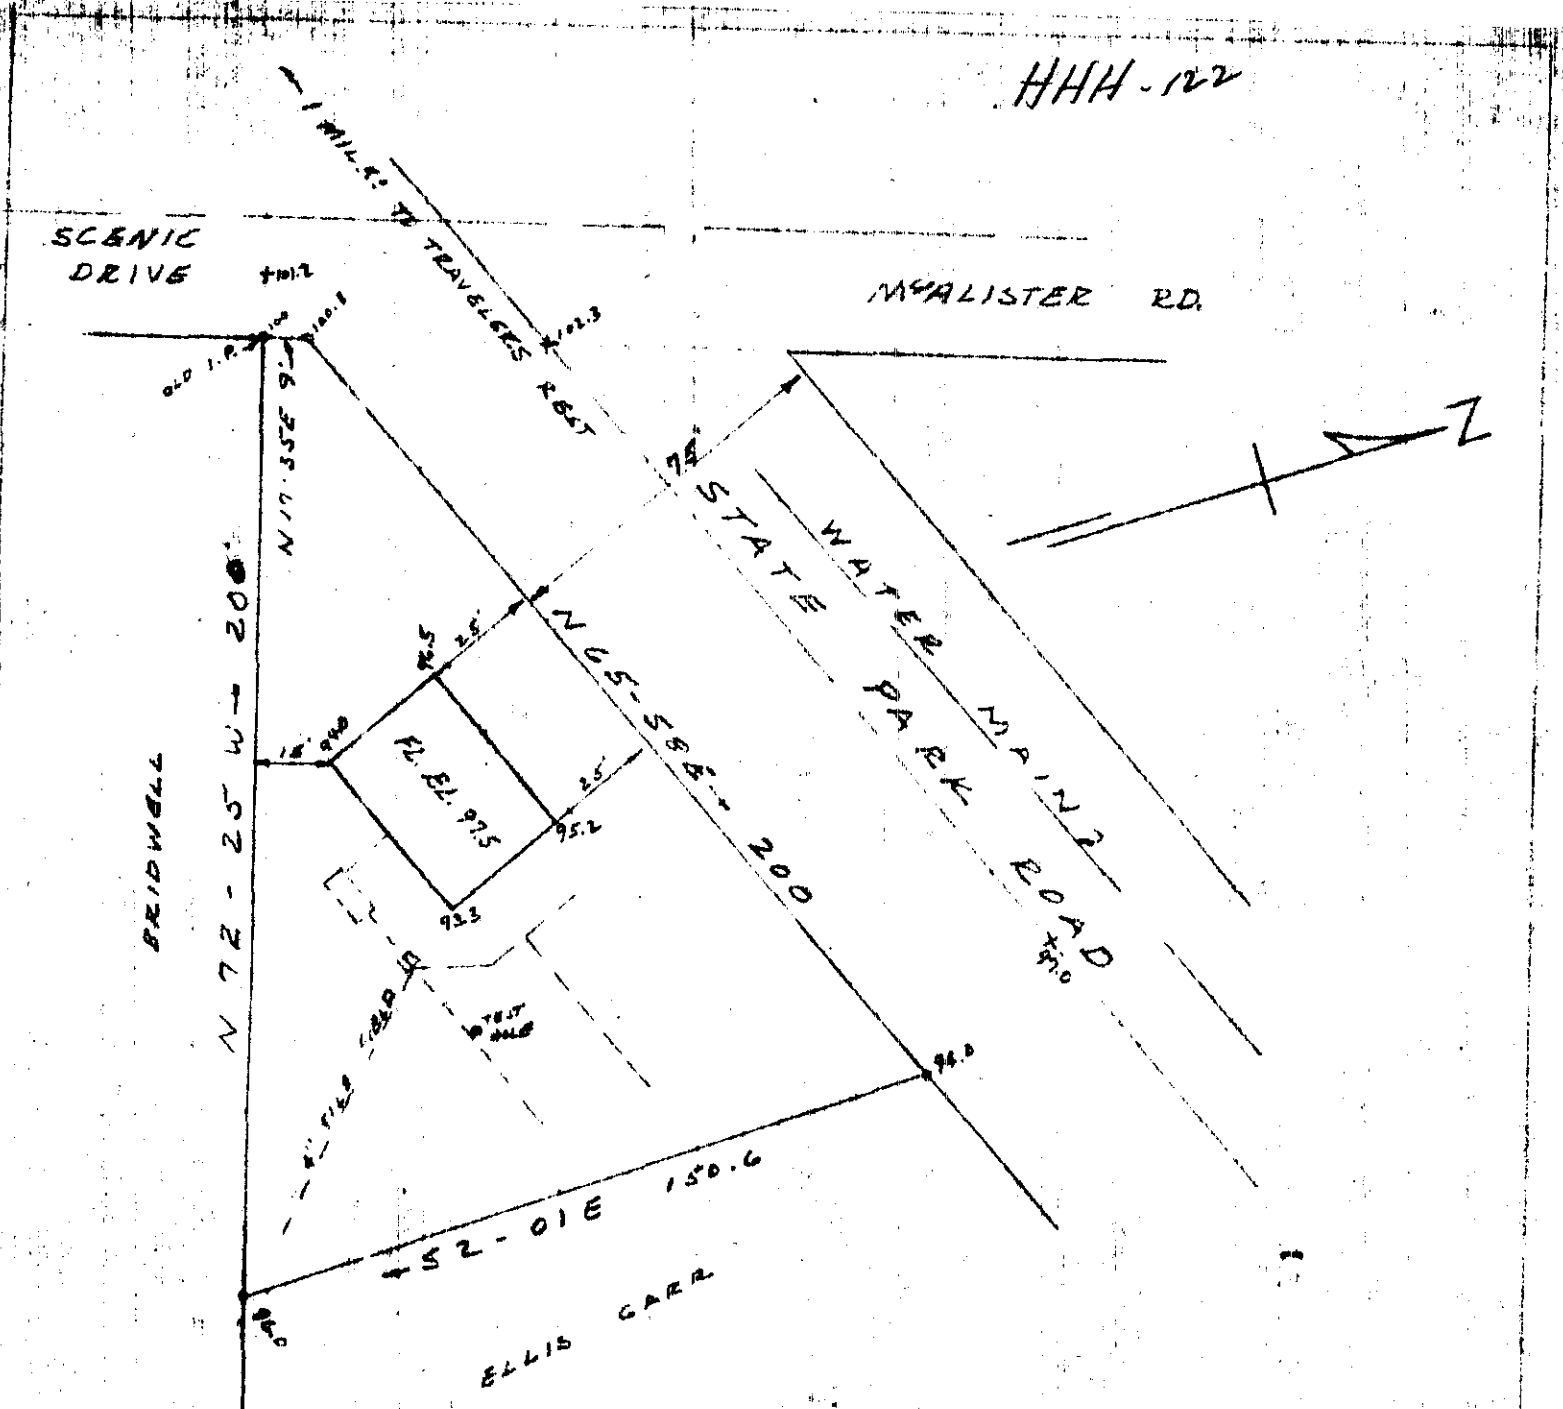

This is to certify that on Sept. 18, 1964 a percolation test was completed in accordance with R.P.S. on the lot shown above. result of test showed average rate of fall of 1" in 6 1/2 minutes.

Test by H.C. Clarkson
S.C.R.L.S. No. 2589

PLOT PLAN
PROPERTY OF
OTIS CARR & JOAN CARR
NEAR TRAVELERS REST, S.C.
SEPT 18, 1964 SCALE 1" = 40'

NOV 23 4 21 PM 1964
OLIE FANBUSH WORTH
R.M.C.
GREENVILLE, S.C.

~~HHH-122~~

15005 Filed This 23 day of Nov. 1964
And Recorded in Vol. HHH Page 122 at 4:21 P.M.
Olivia Sawan
Register Means Conveyance Office, Greenville County, S. C.