


FILED
GREENVILLE CO. S. C.

NOV 17 1 20 PM 1964

OLLIE FARNSWORTH
R. M. C.

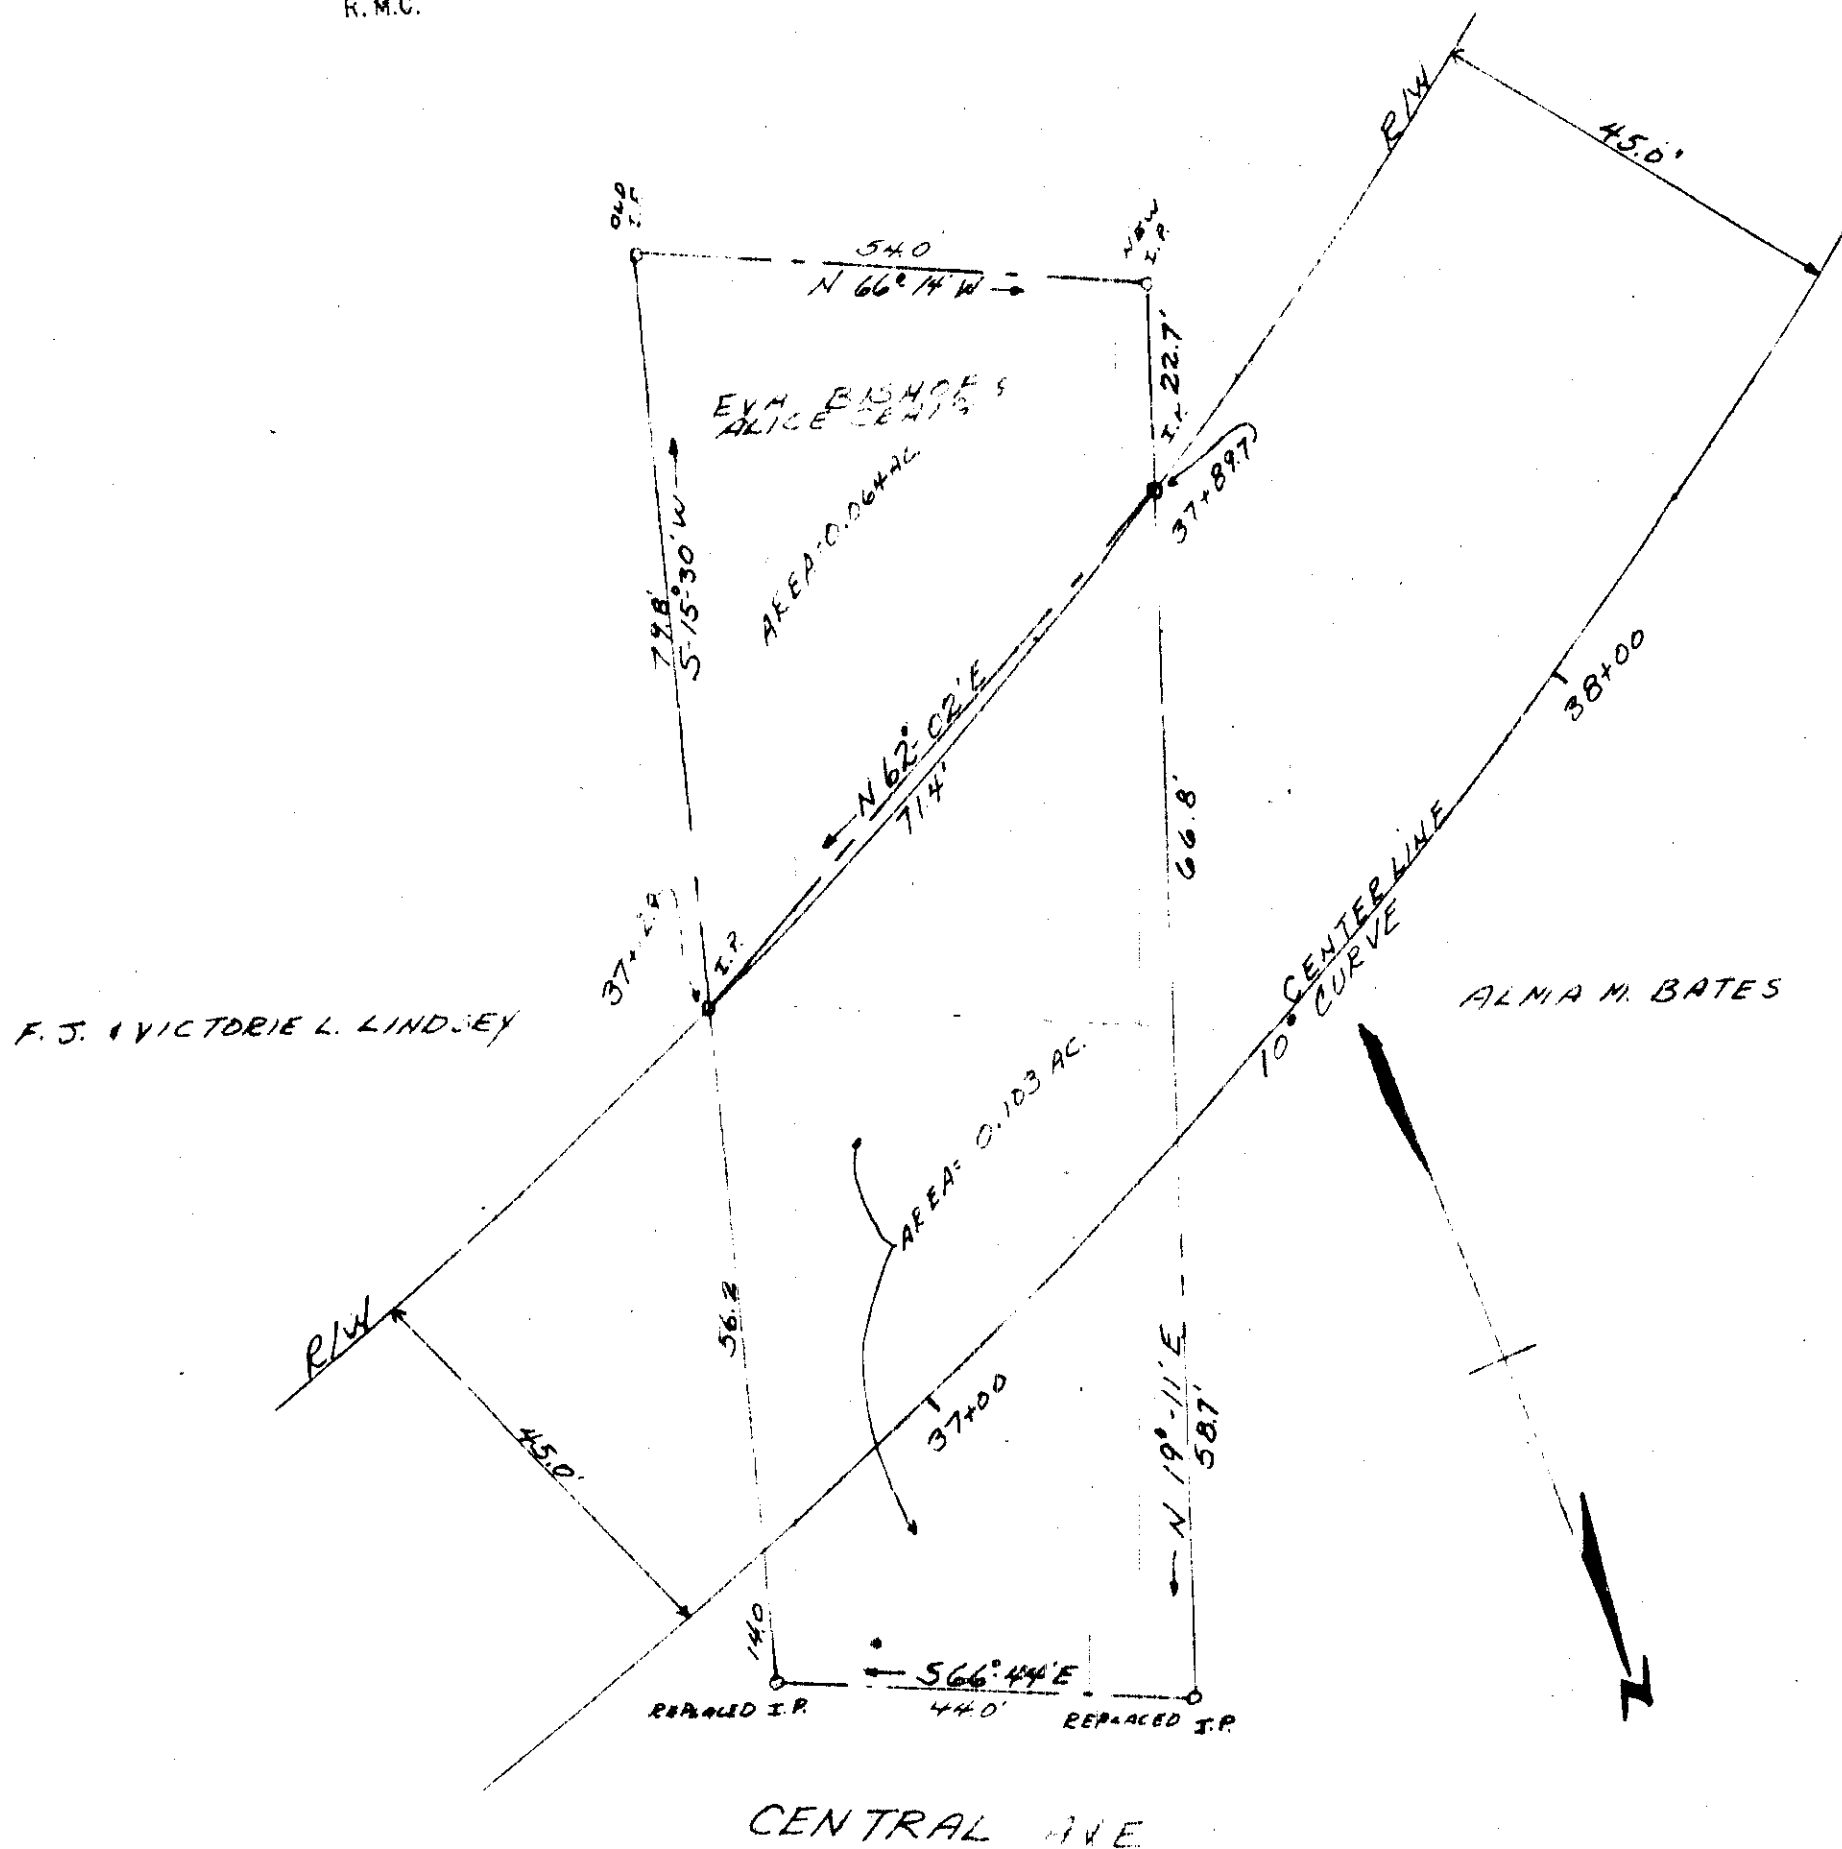

F. J. & VICTORIE L. LINDSEY

ALMA M. BATES

PLAT SHOWING PROPOSED PROPERTY THAT
 SOUTH CAROLINA HIGHWAY DEPT. WILL ACQUIRE
 FOR THE CONSTRUCTION OF DKT. 23.528
 U.S. ROUTE 123 GREENVILLE COUNTY
 PROPERTY OWNERS: EVA BISHOP & ALICE CRAIG

NOV 17 1964
 14483

SCALE: 1" = 20'

DATE: AUGUST 27, 1964

SIGN BY:

HHH - 127

1.00

14483 Filed This 17 day of Nov. 1964
 And Recorded in Vol. 11, Page 127
 Ollie Farnsworth
 Register Merne Conveyance Greenville County