


FILED  
GREENVILLE CO. S.C.

JAN 25 3 16 PM 1965

OLLIE FARRNSWORTH  
R.M.O.

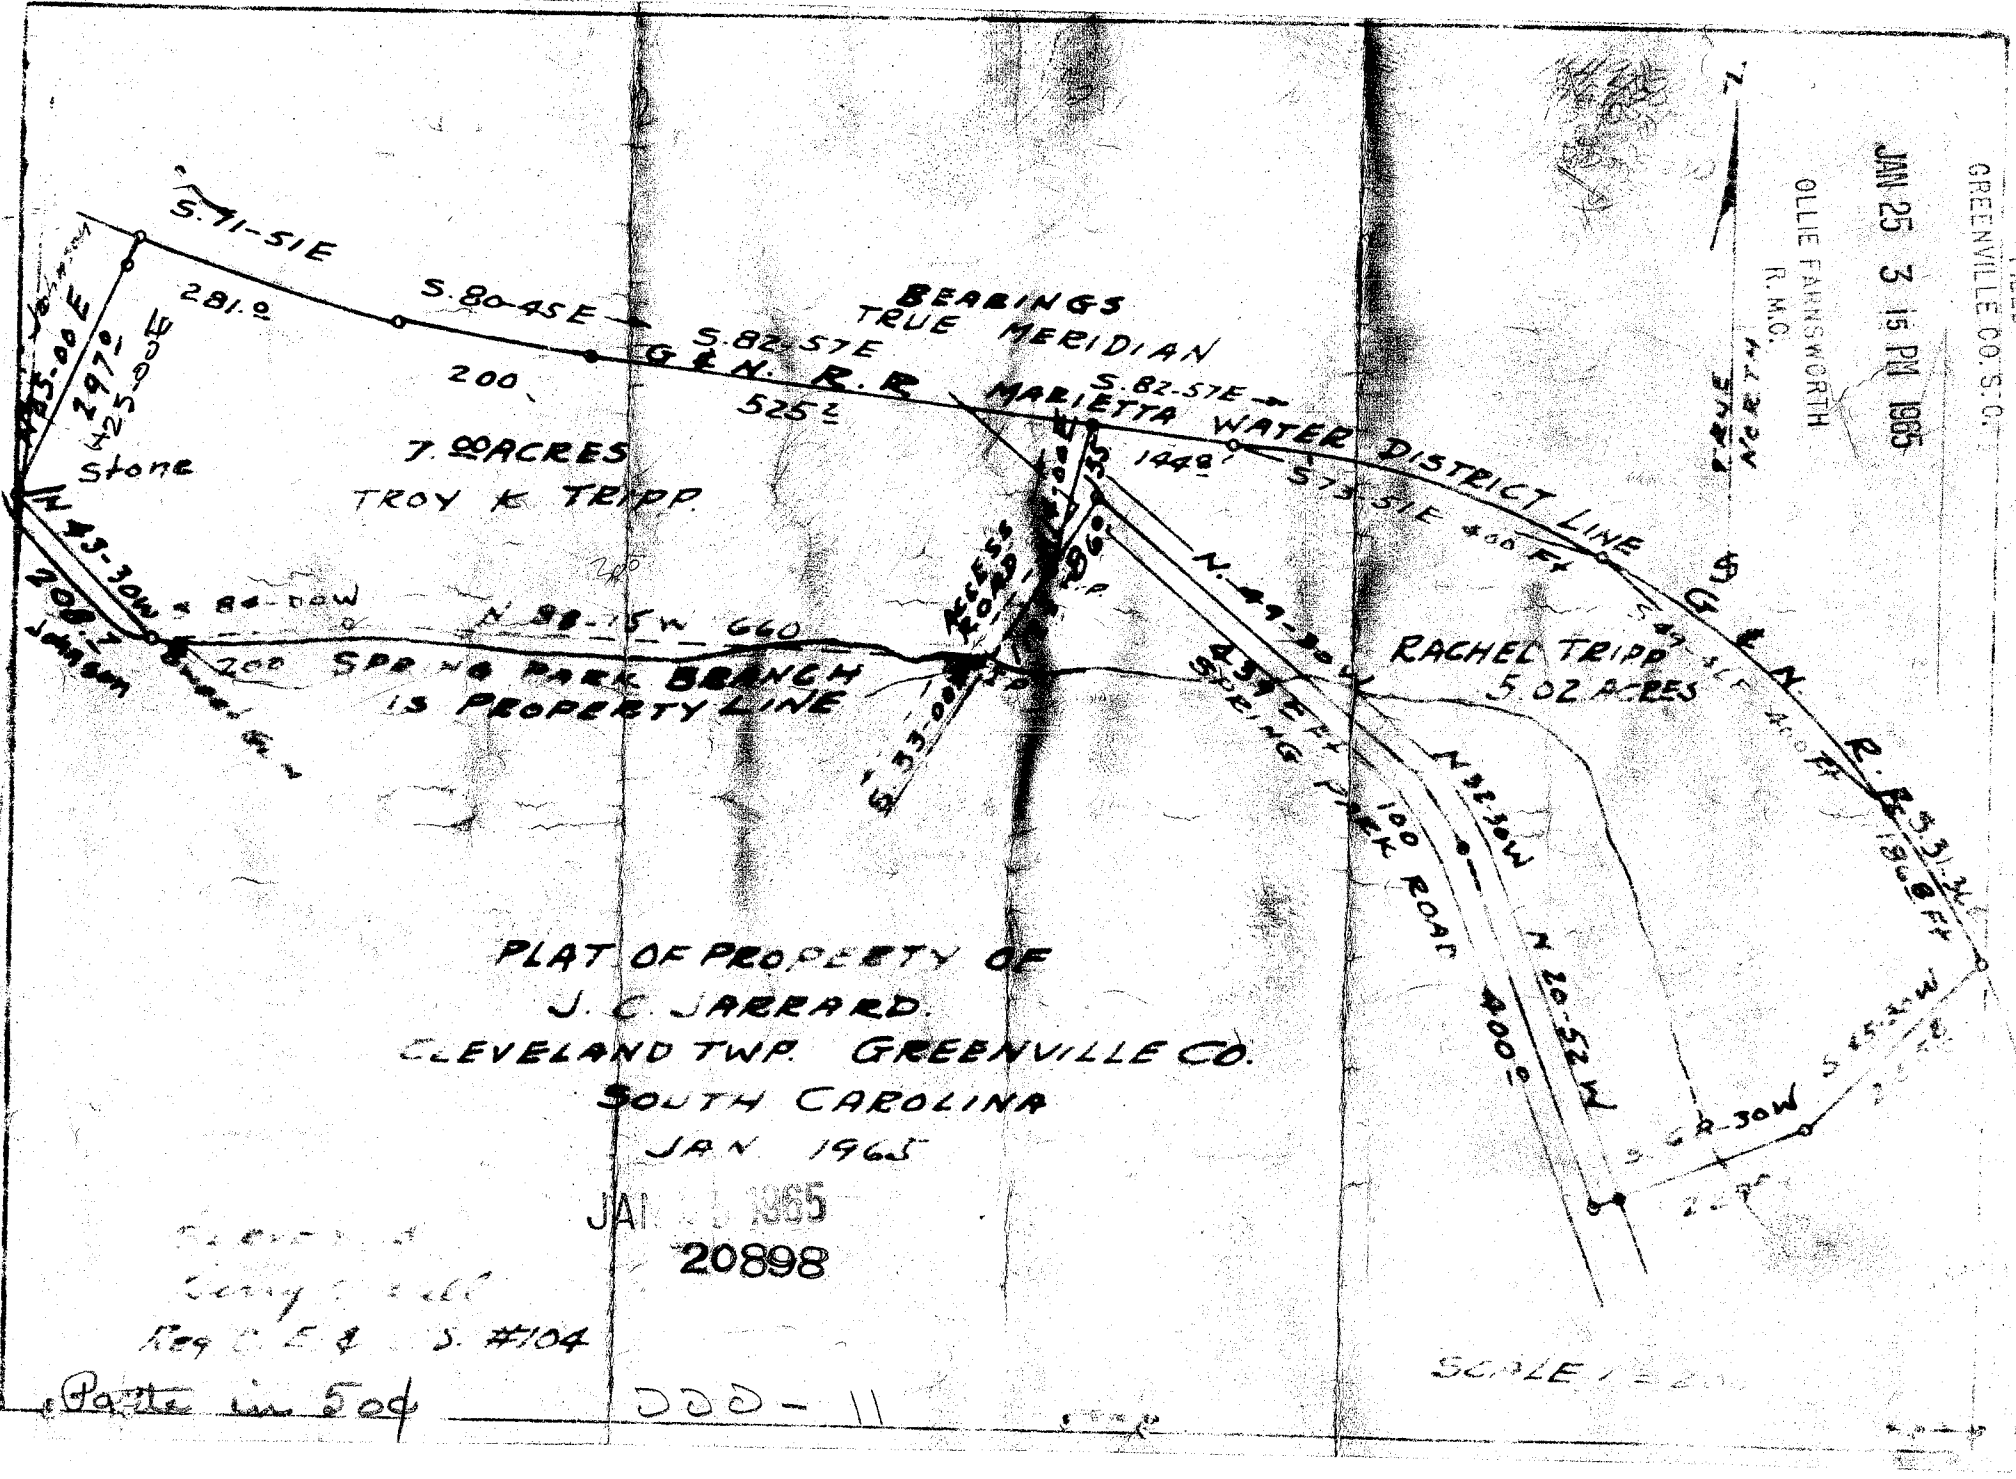

PLAT OF PROPERTY OF  
 J. C. JARRARD.  
 CLEVELAND TWP. GREENVILLE CO.  
 SOUTH CAROLINA  
 JAN 1965

JAN 25 1965  
 20898

Surveyed by  
 [Signature]  
 Reg. C. E. & S. #104

Part in 504

000-11


SCALE 1" = 200'

20898 Filed This 25 day of Jan 19 65

And Recorded in Vol. 2022 Page 11 at M

[Signature]  
 Register Mesne Conveyance Greenville County, S. C.

# Plat Book-III-Page 11B

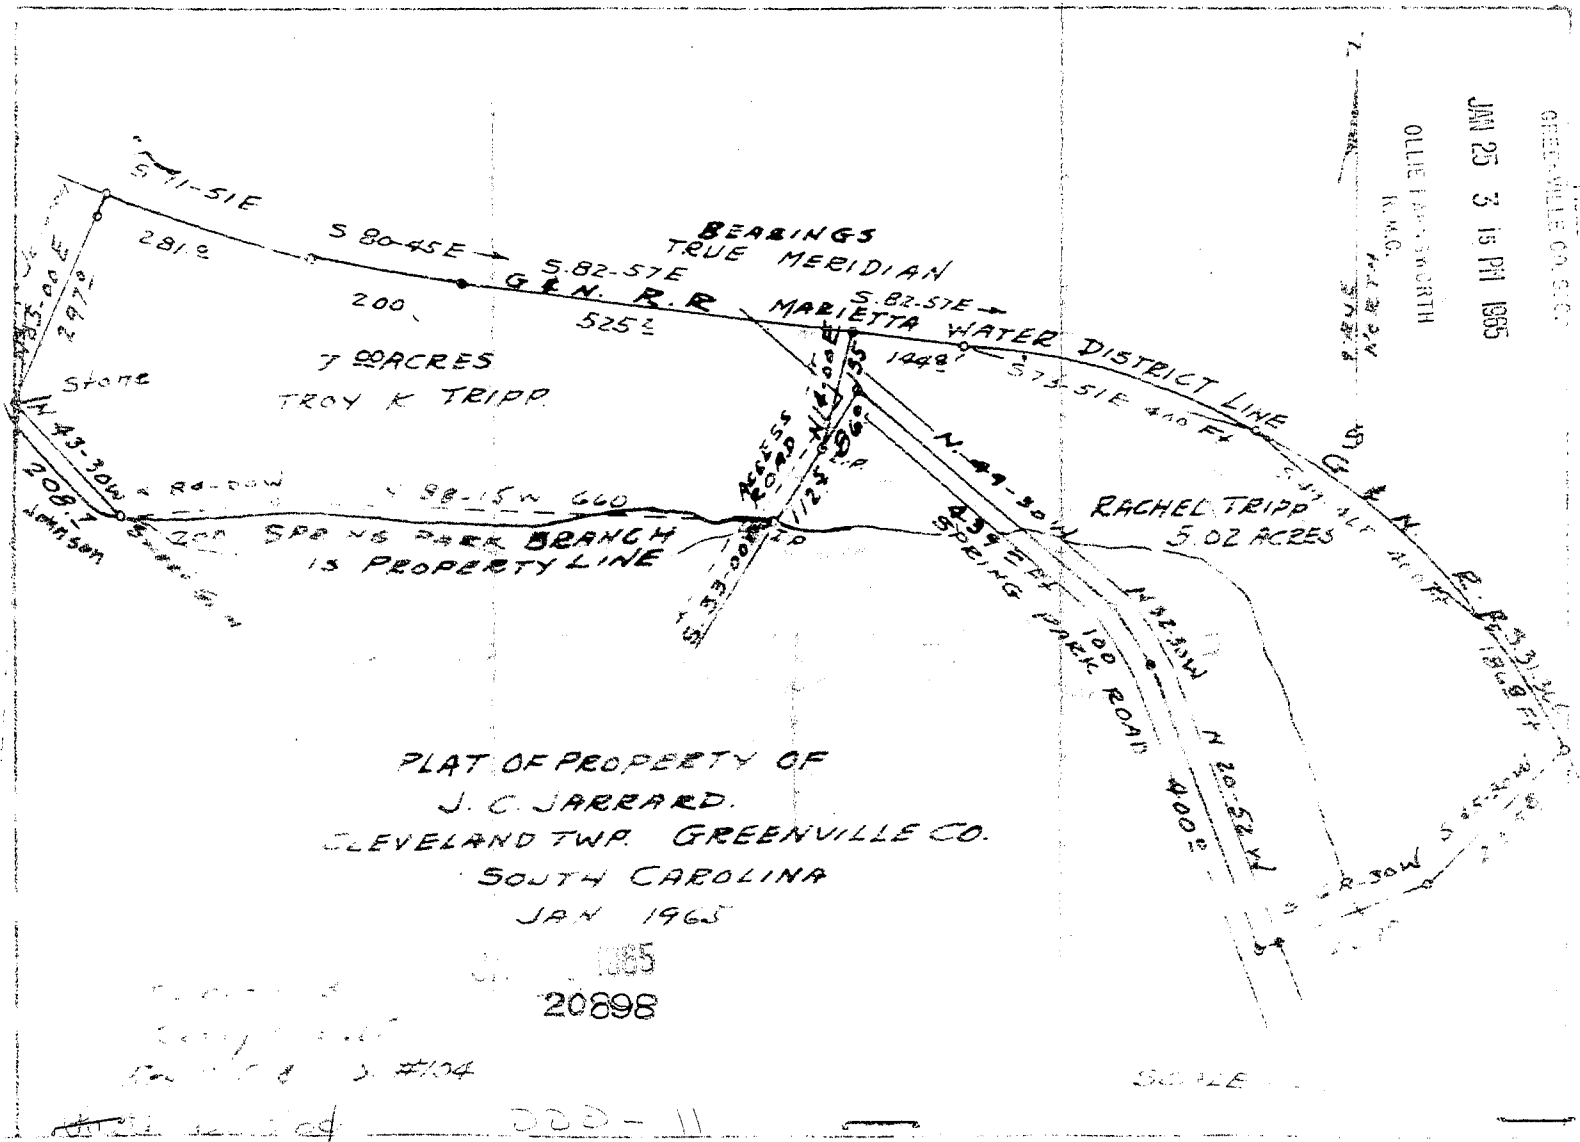

JAN 25 3 15 PM 1965

GREENVILLE CO. S.C.

Filed This 5 day of April 1965

And Recorded in Vol. 20898 Page 11 at M

Register Meane Conveyance Greenville County, S. C.

