


WEST VIRGINIA PULP & PAPER CO.

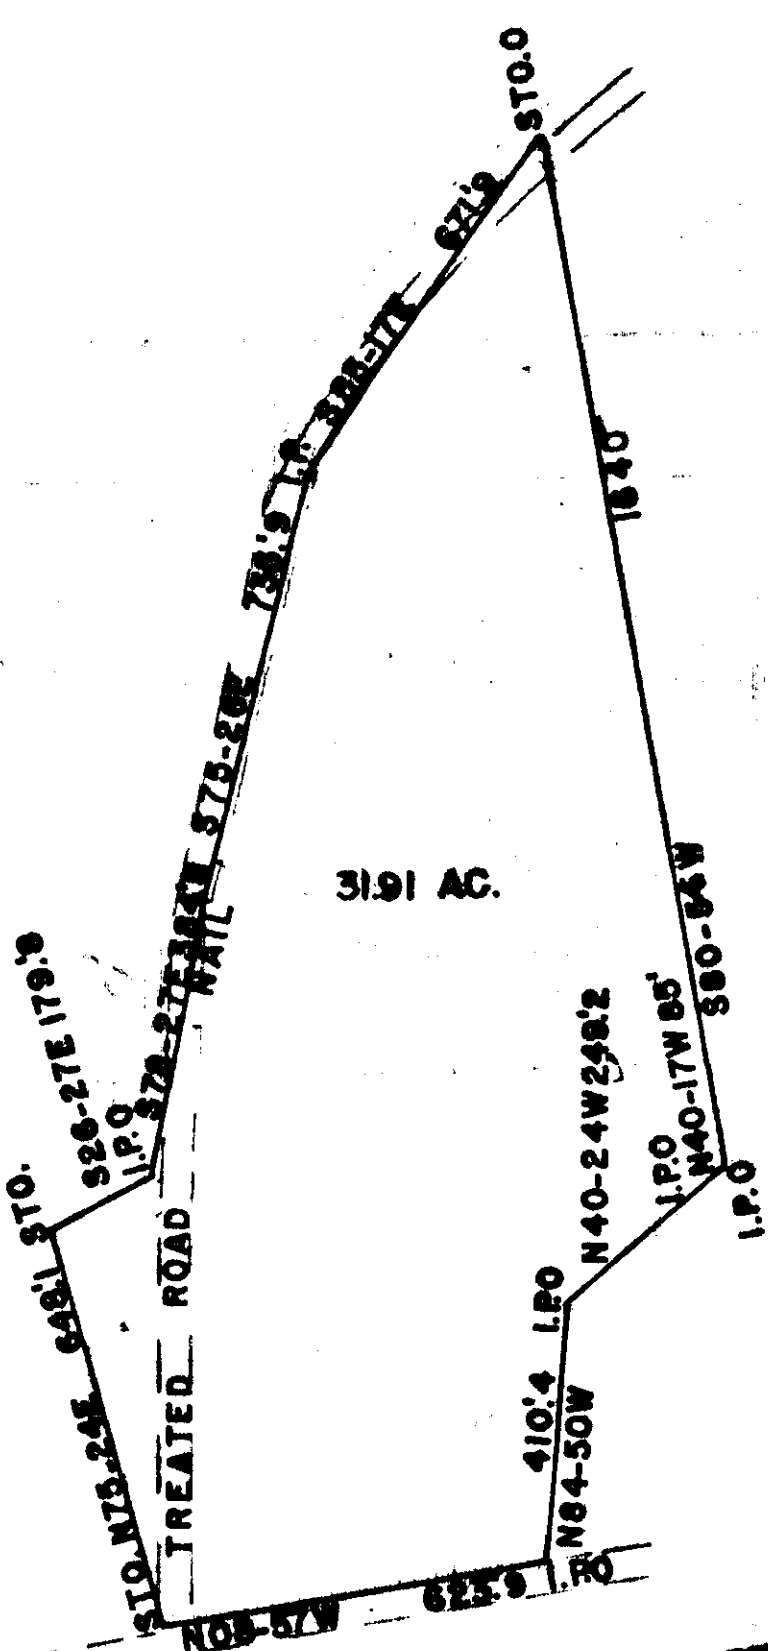

31.91 AC.


J. DRAYTON HOPKINS

MAR 2 12 24 PM 1965
OLLIE FARRISWORTH
R.M.C.

GREENVILLE CO. S.C.

WEST VIRGINIA PULP & PAPER CO.

STATE OF SOUTH CAROLINA
GREENVILLE COUNTY
THE ABOVE PLAT REPRESENTS A TRACT OF
LAND OWNED BY MISS CORRIE CAMPBELL
SAID TRACT IS TO BE DEEDED TO J.N.MANN

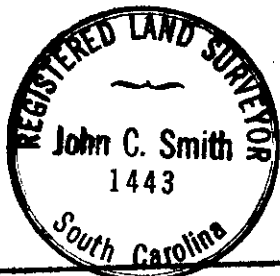

SURVEYED OCT. 19 1964
JOHN C. SMITH
REG. LS. # 1443
MAR 2 1965
24388

III-30

1" = 300'

Beste line 50p

24388 Filed This 2 day of March 19 65
And Recorded in Vol III Page 30 at 12:44 P.M.
Oliver Farrisworth
Register Mesne Conveyance Greenville County, S. C.