


FILED
GREENVILLE CO. S. C.

MAR 18 3 33 PM 1965

OLLIE FARNWORTH
R.M.C.

*This to
Dallenwhite*

L. R. Richardson

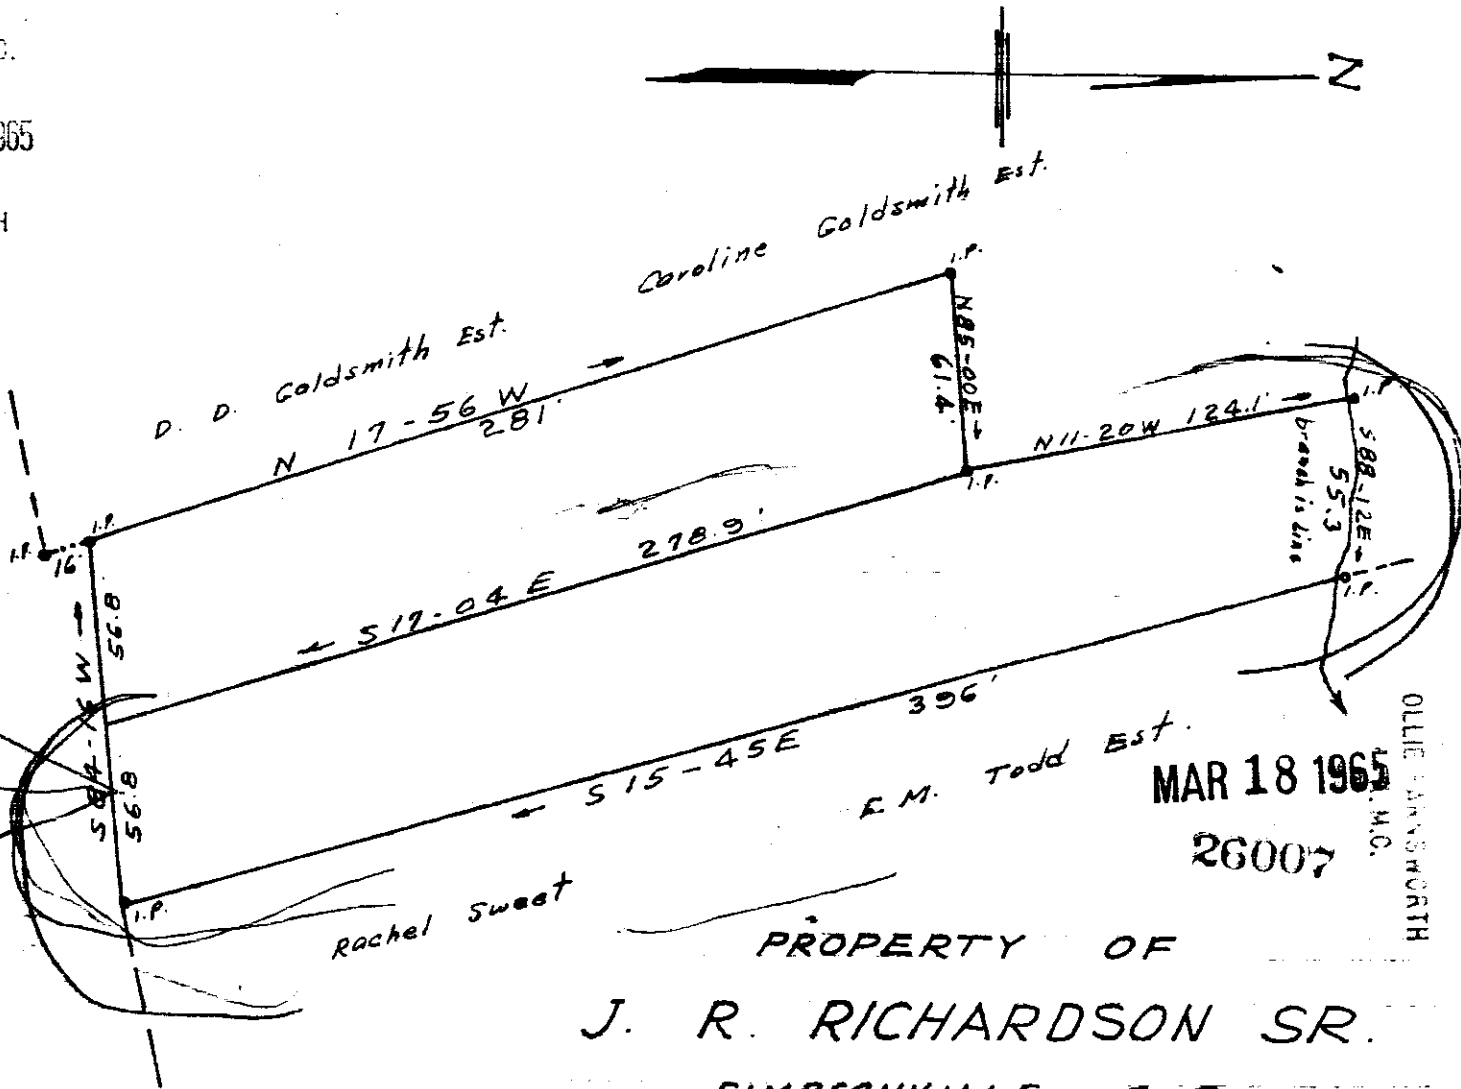

Rachel Sweet

E. M. Todd Est.

MAR 18 1965
26007

OLLIE FARNWORTH
R.M.C.

MAR 18 3 30 PM 1965

PROPERTY OF
J. R. RICHARDSON SR.

SIMPSONVILLE S. C.

SCALE 1"=60'

AUG. 28, 1962

26007 Filed This 18th day of March 1965

and Recorded in Volume 57 Page 330 P

Carrie Richardson

Register of Mortgages and Conveyances of the County of Greenville, S. C.

n.g. 0-04 Part in 506 III-57

C. O. Riddle Reg. L.S.