


4

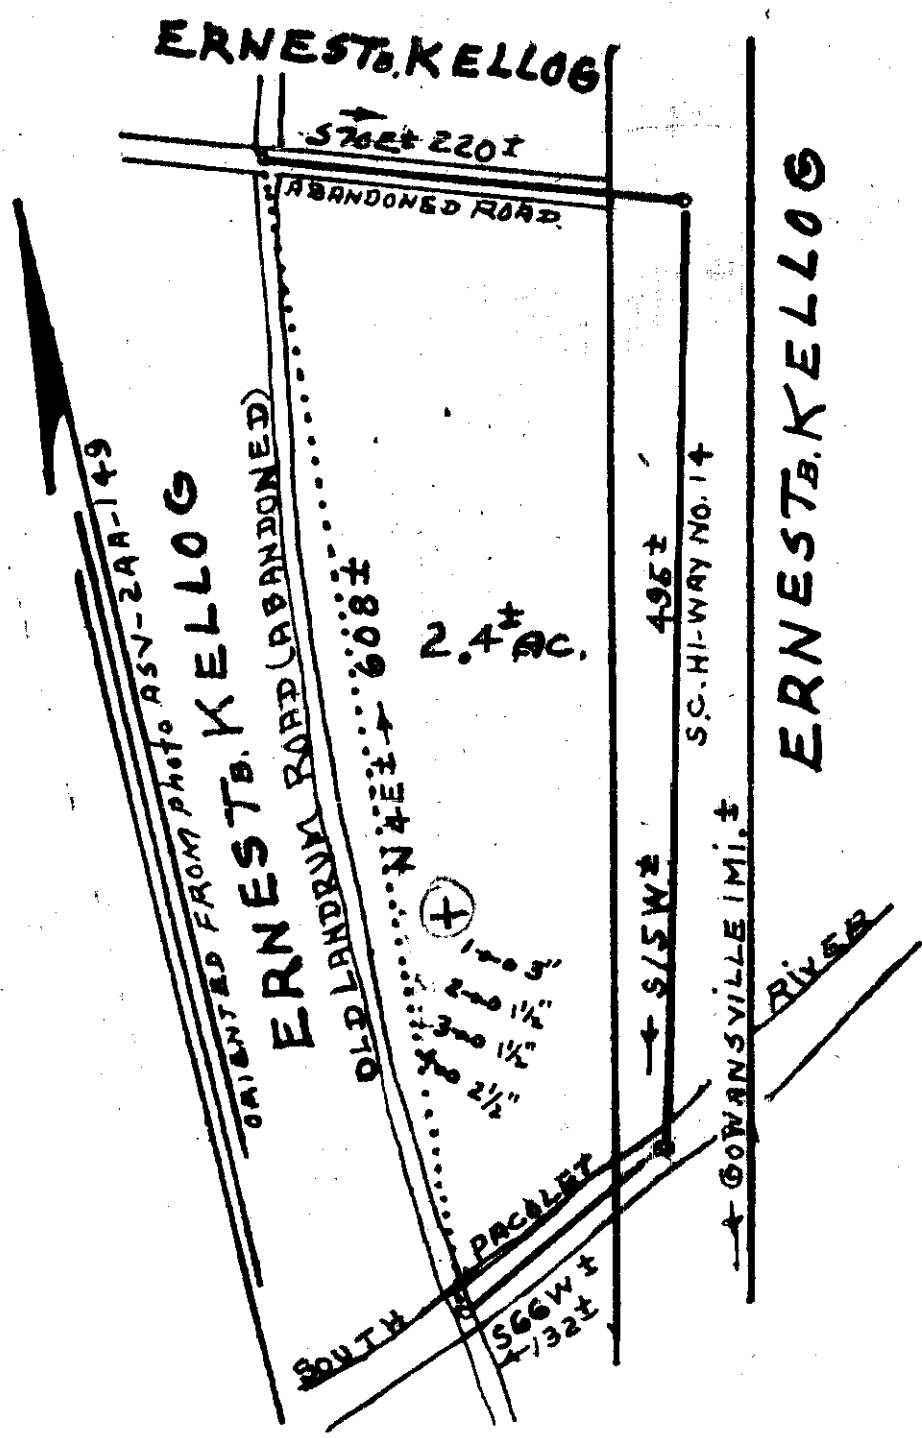

APR 19 11 16 AM 1965  
 OLLIE FARRINGTON  
 R.M.C.

PLAT OF LAND FOR  
**ERNEST B. KELLOGG; G'VILLE, CO. S.C.**  
 1"=100'. 2-1-1965. IS PART OF TRACT NO. 7, PER PLAT BY  
 W. N. WILLIS; FOR T. J. EARLE EST 7-3-1919.  
 DRAWN FROM AERIAL PHOTO NO. ASY-2AA-149  
 NOT SURVEYED, J. Q. BRUCE REG. SUR. S.C. NO. 667.

SOAK TEST  
 HOLE NO. 1 SOAKED 3" WATER IN 1 HOUR.

III-76

"	"	2	"	1 1/2	"	"	"
"	"	3	"	1 1/2	"	"	"
"	"	4	"	2 1/4	"	"	"

APR 19 1965

28945

Paste in 500

28945 Filed This 19 day of April 19 65  
 And Recorded in Vol. III-76 at 11:16 A.M.  
 Ollie Farrington  
 Register Meane Conveyance Greenville County, S. C.