


PLAT
GREENVILLE CO., S. C.

APR 20 12 43 PM 1965

I.P. AT ALL CORNERS

OLLIE TUCKER WORTH
R.M.C.

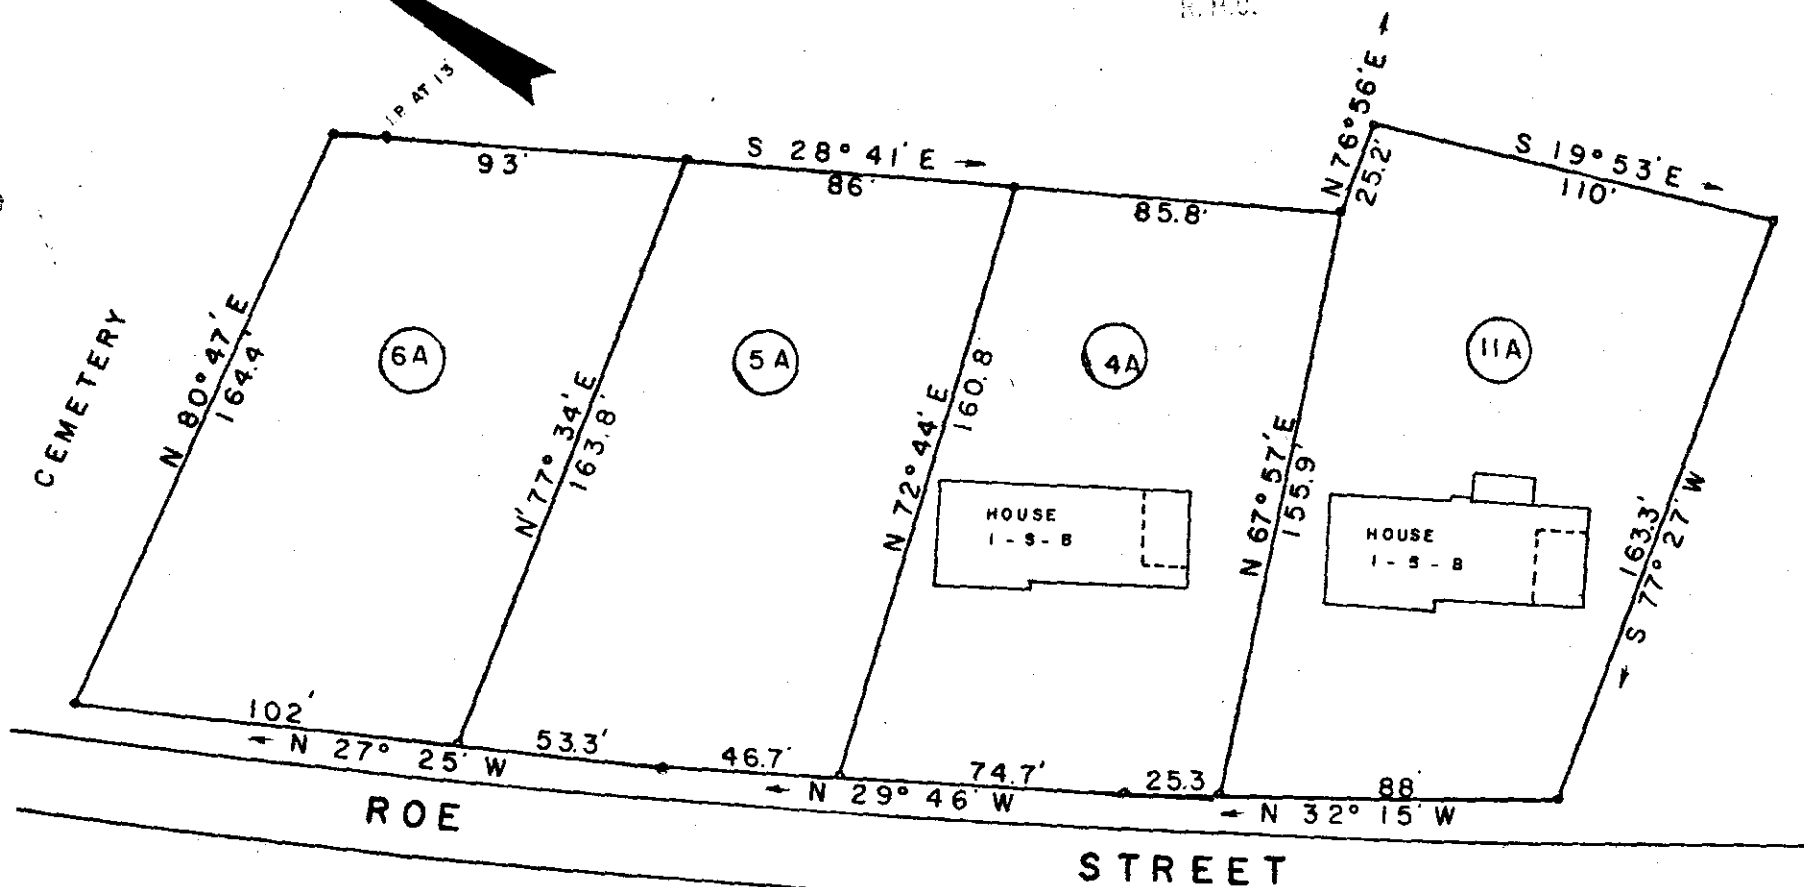

29174 Filed This 20 day of April 1965
 And Recorded in Vol. III Page 115 at 12:43 P.M.
 OLLIE TUCKER WORTH
 Register Mesne Conveyance Greenville County, S. C.

APR 20 1965
29174

PROPERTY OF
FRANK MCEL RATH & OLIVER TUCKER
LOCATED JUST NORTH OF GREER CITY LIMITS
GREENVILLE COUNTY SOUTH CAROLINA

SCALE 1" = 50'

SURVEYED APRIL 10, 1965

G. A. WOLFE, REG. L.S. NO. 2509
INMAN, S. C.

III - 115

See 50f