


SEE
PAGE 81

31695 Filed This 11 day of June 1965
And Recorded in Vol. 39 Page 39 at 11:54 AM
R. B. Bruce
Register, Meigs Conveyance Greenville County, S. C.

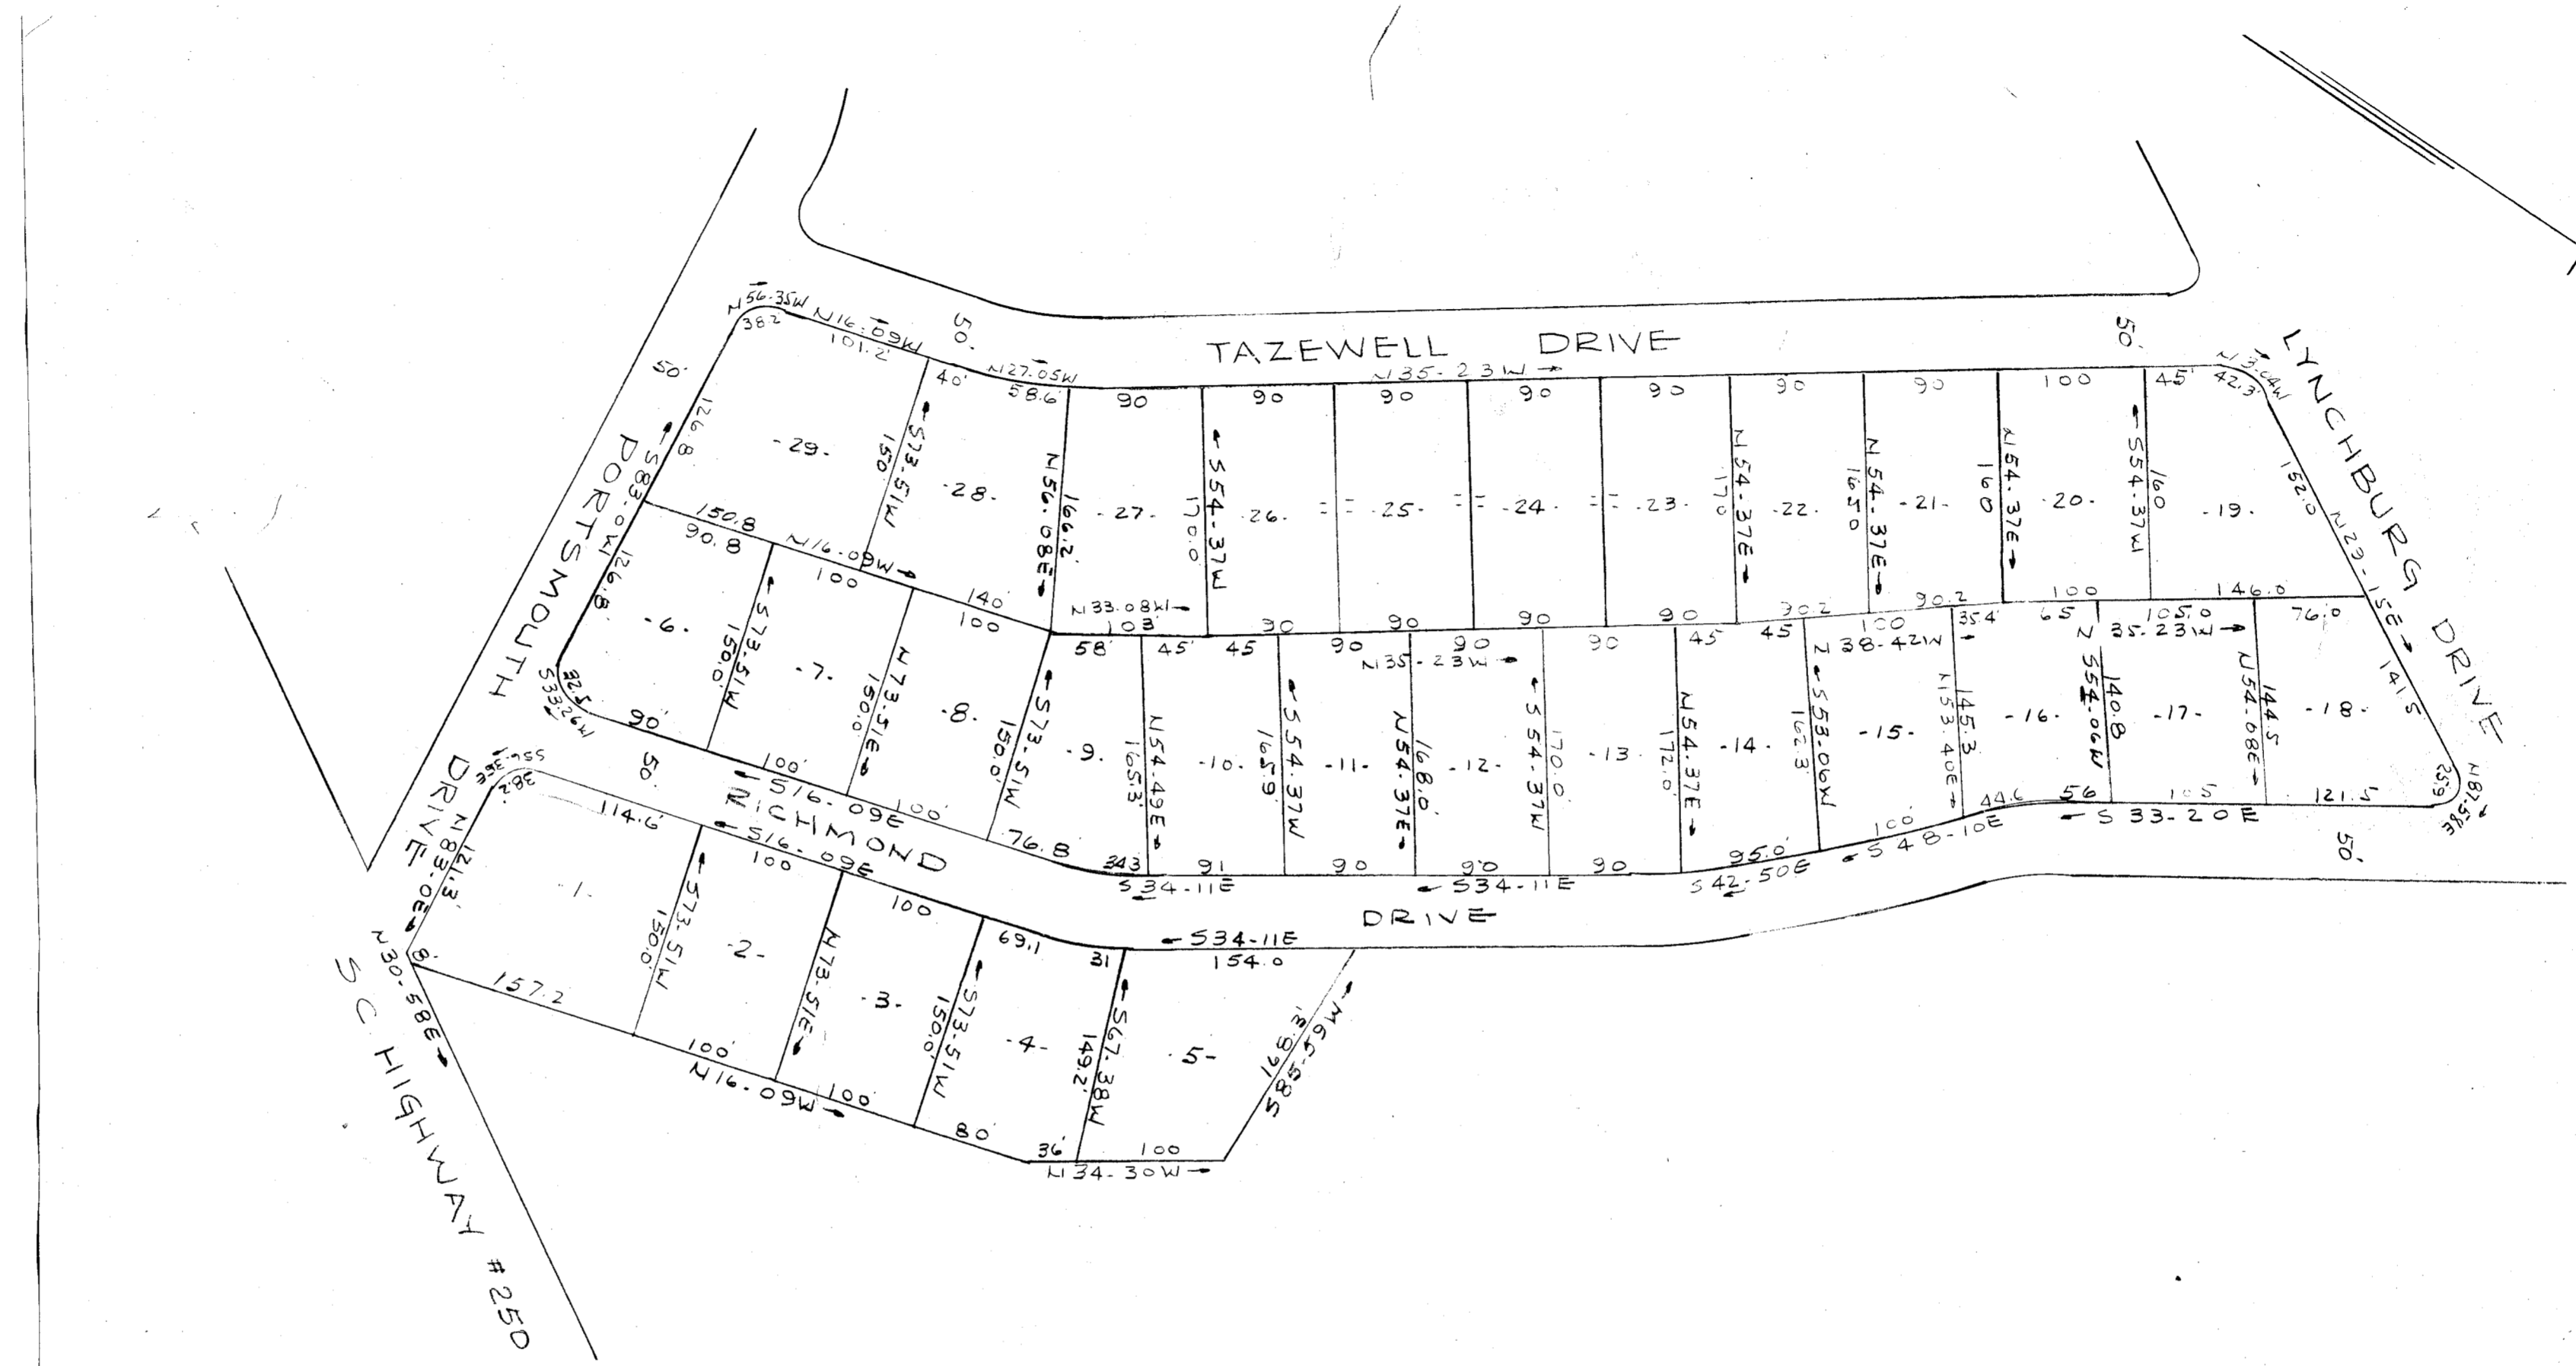

150 34695

39-39 JUN 11 1965

I CERTIFY THE ABOVE SURVEY IS CORRECT
R. B. Bruce
R.L.S. NO 1952

FINAL PLAT
SECTION THREE
RICHMOND HILLS
NEAR GREENVILLE, S.C.
SCALE 1"=100 OCT 1964

CAROLINA ENGINEERING & SURVEYING CO
GREENVILLE, S.C.

FILED
GREENVILLE CO. S. C.
JUN 11 11 54 AM 1965
OLIE FERGUSON
R. M. G.

39