
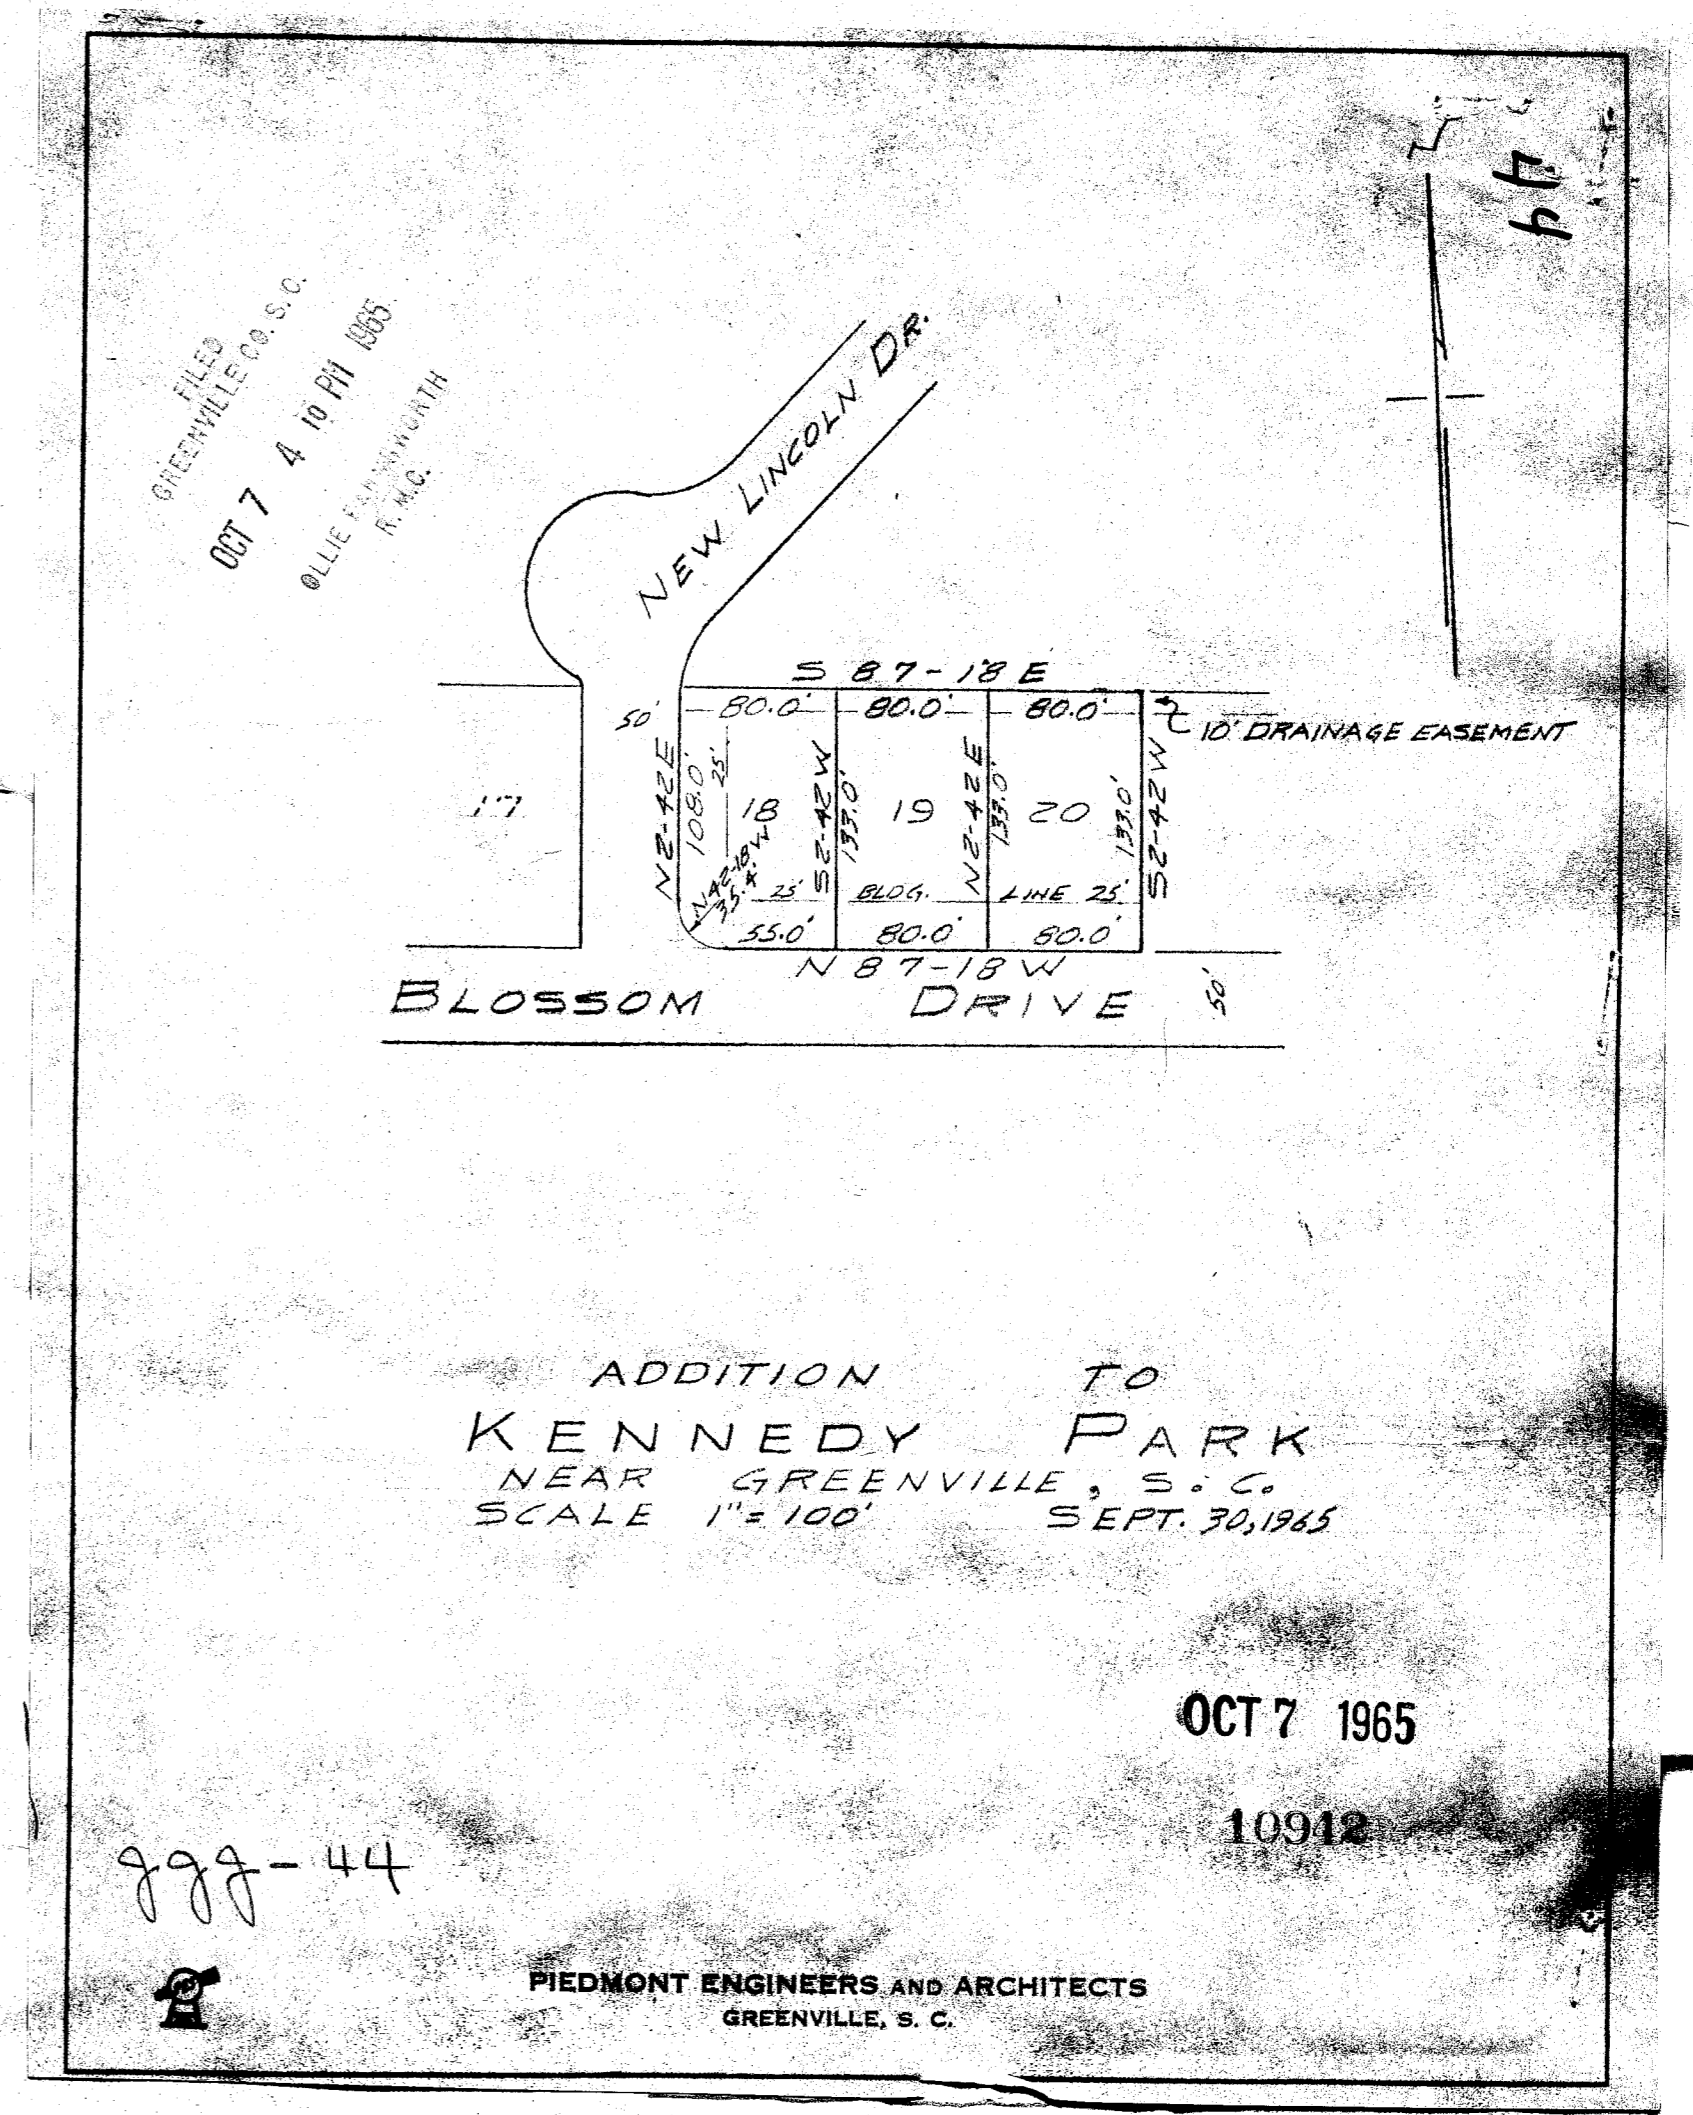


10912 Filed This 7 day of 1965
 And Recorded in Vol. 889 at 114 P.M.
 Register Means Correspondence Greenville County, S. C.

And Recorded in Vol. 889 at 114 P.M.
 Register Means Correspondence Greenville County, S. C.

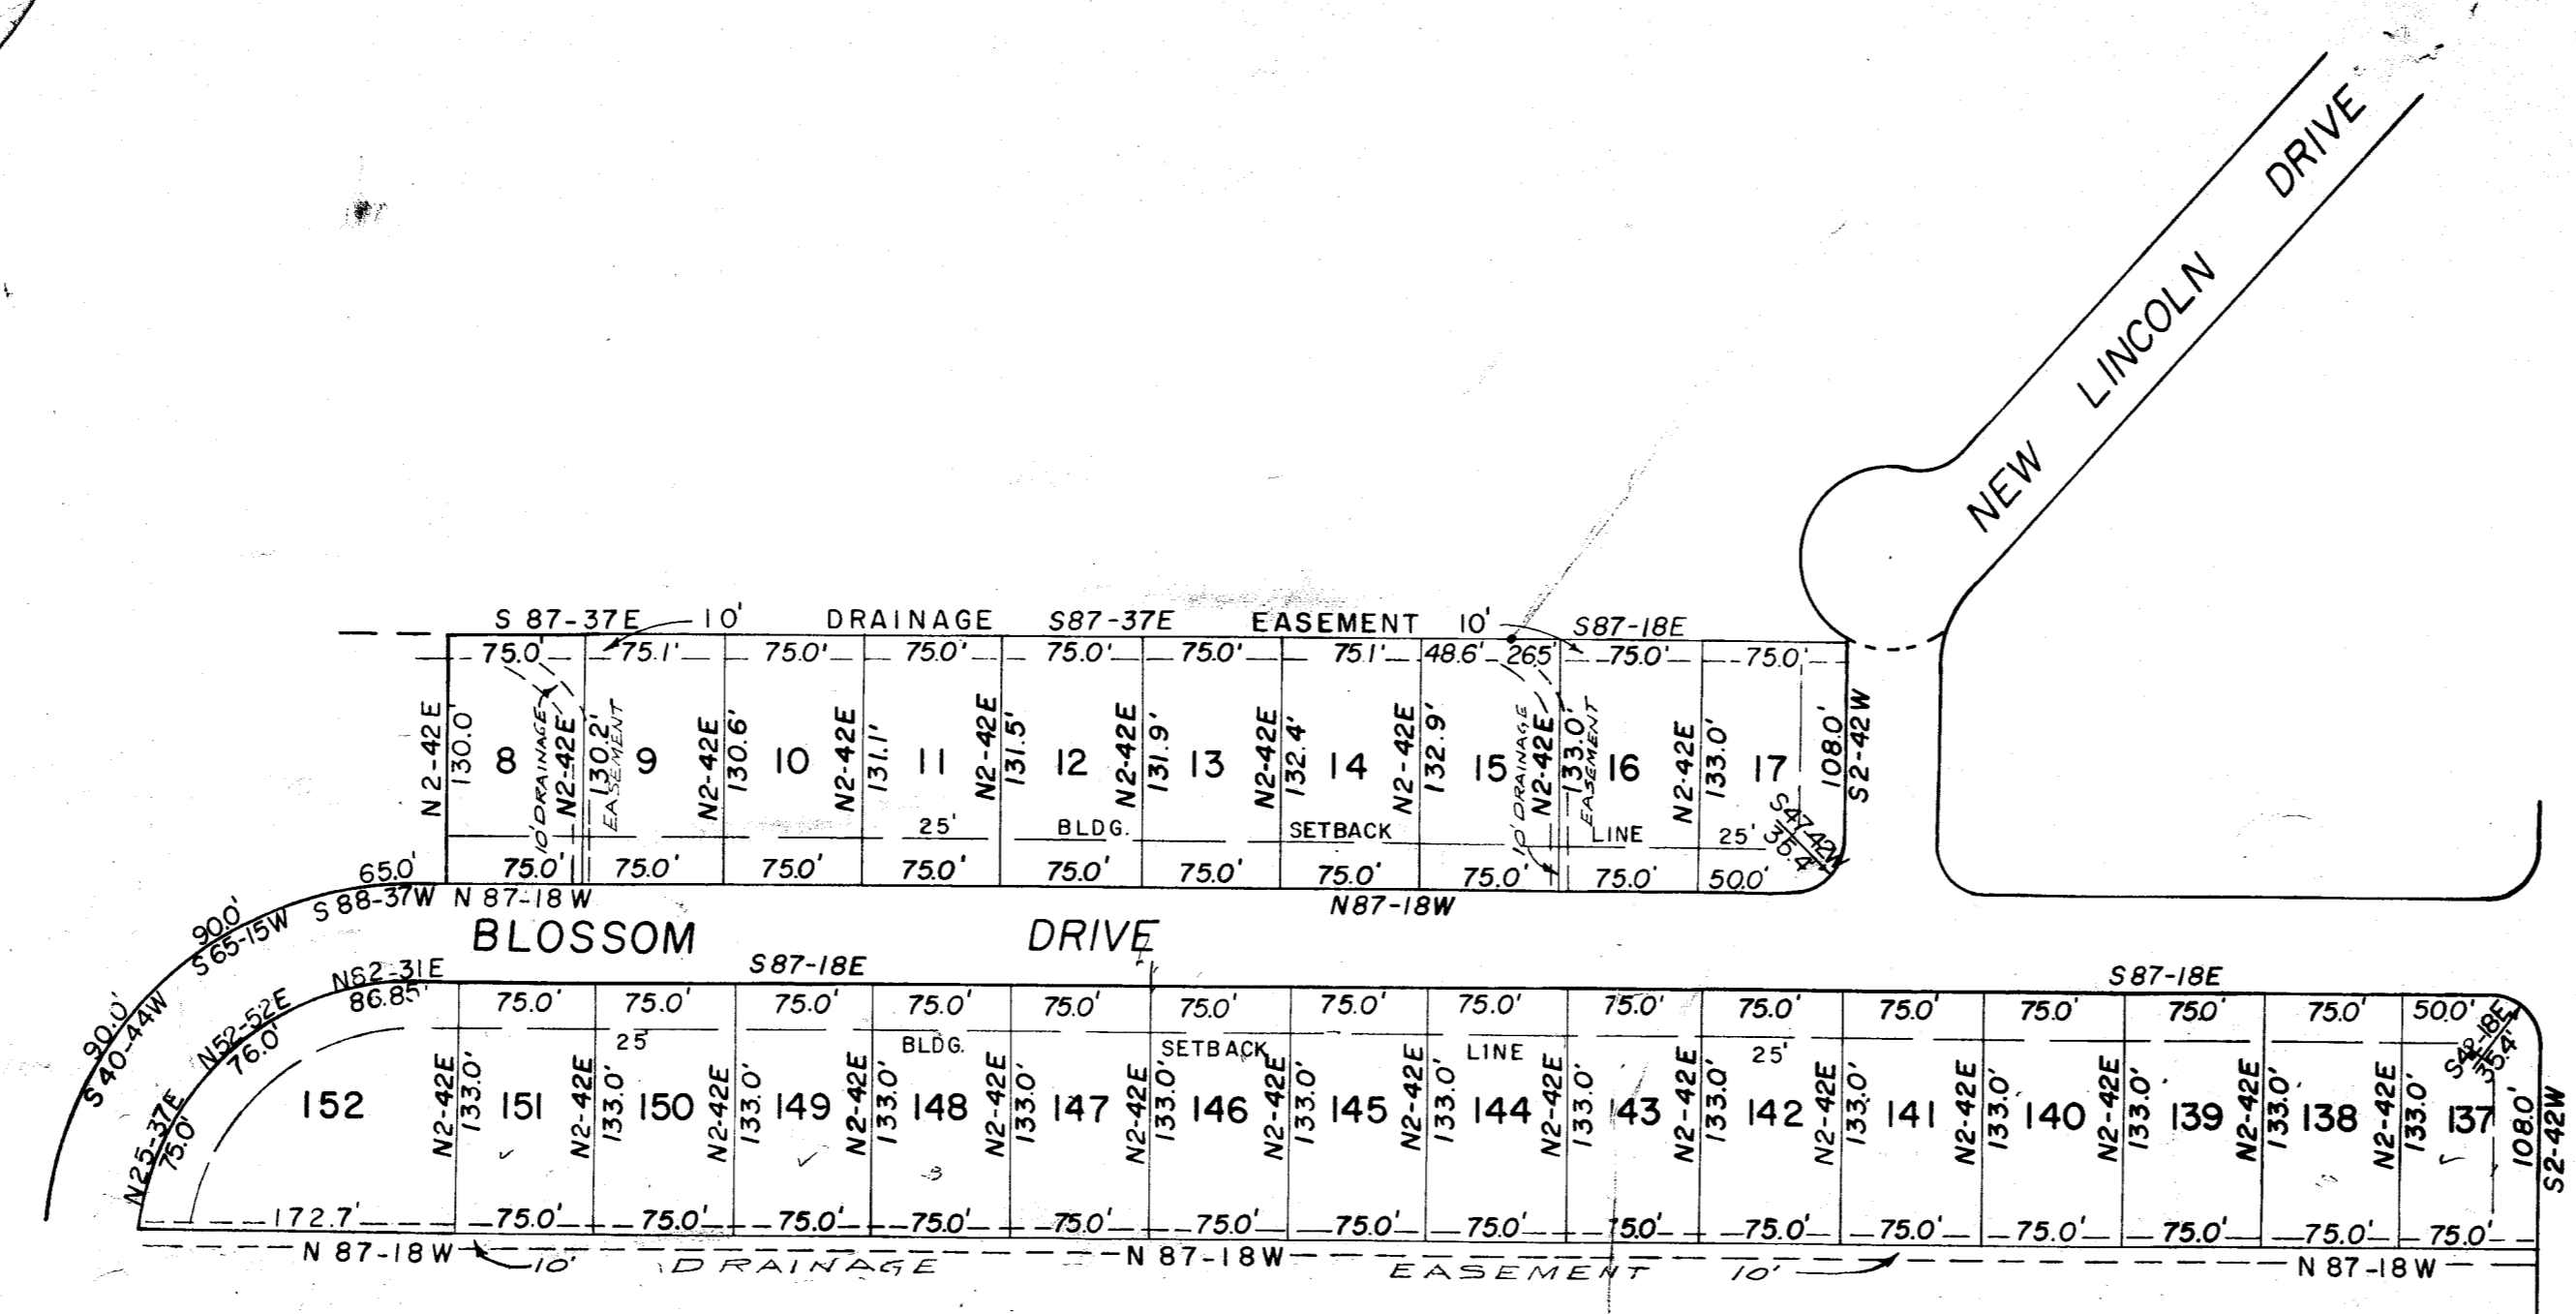

THIS IS TO CERTIFY THAT I AM THE OWNER OF THIS PROPERTY AND APPROVE OF THE SUBDIVISION AS SHOWN HEREON.

A.C. Harding

CERTIFY THE ABOVE SURVEY IS CORRECT.
[Signature]
 REG. ENGR. NO. 962

PIEDMONT ENGINEERS & ARCHITECTS

P.Z. Commission Approval 8/19/65
FINAL PLAN APPROVED
 GREENVILLE CITY PLANNING & ZONING COMMISSION
 DATE *8-24-65* BY *[Signature]* SECRETARY OF COMMISSION

KENNEDY PARK

NEAR: GREENVILLE, S. C.
 SCALE 1"=100' SEPT. 28, 1964
 REV. 7-19-65

AUG 26 1965
 6437

889-44

AUG 28 10 14 AM 1965
 OLIVE FAIRBANKS
 R. M. C.