


FILED  
 GREENVILLE CO. S. C.  
 JUL 14 8 55 AM 1965  
 OLLIE F. SMITH WORTH  
 R. M. C.

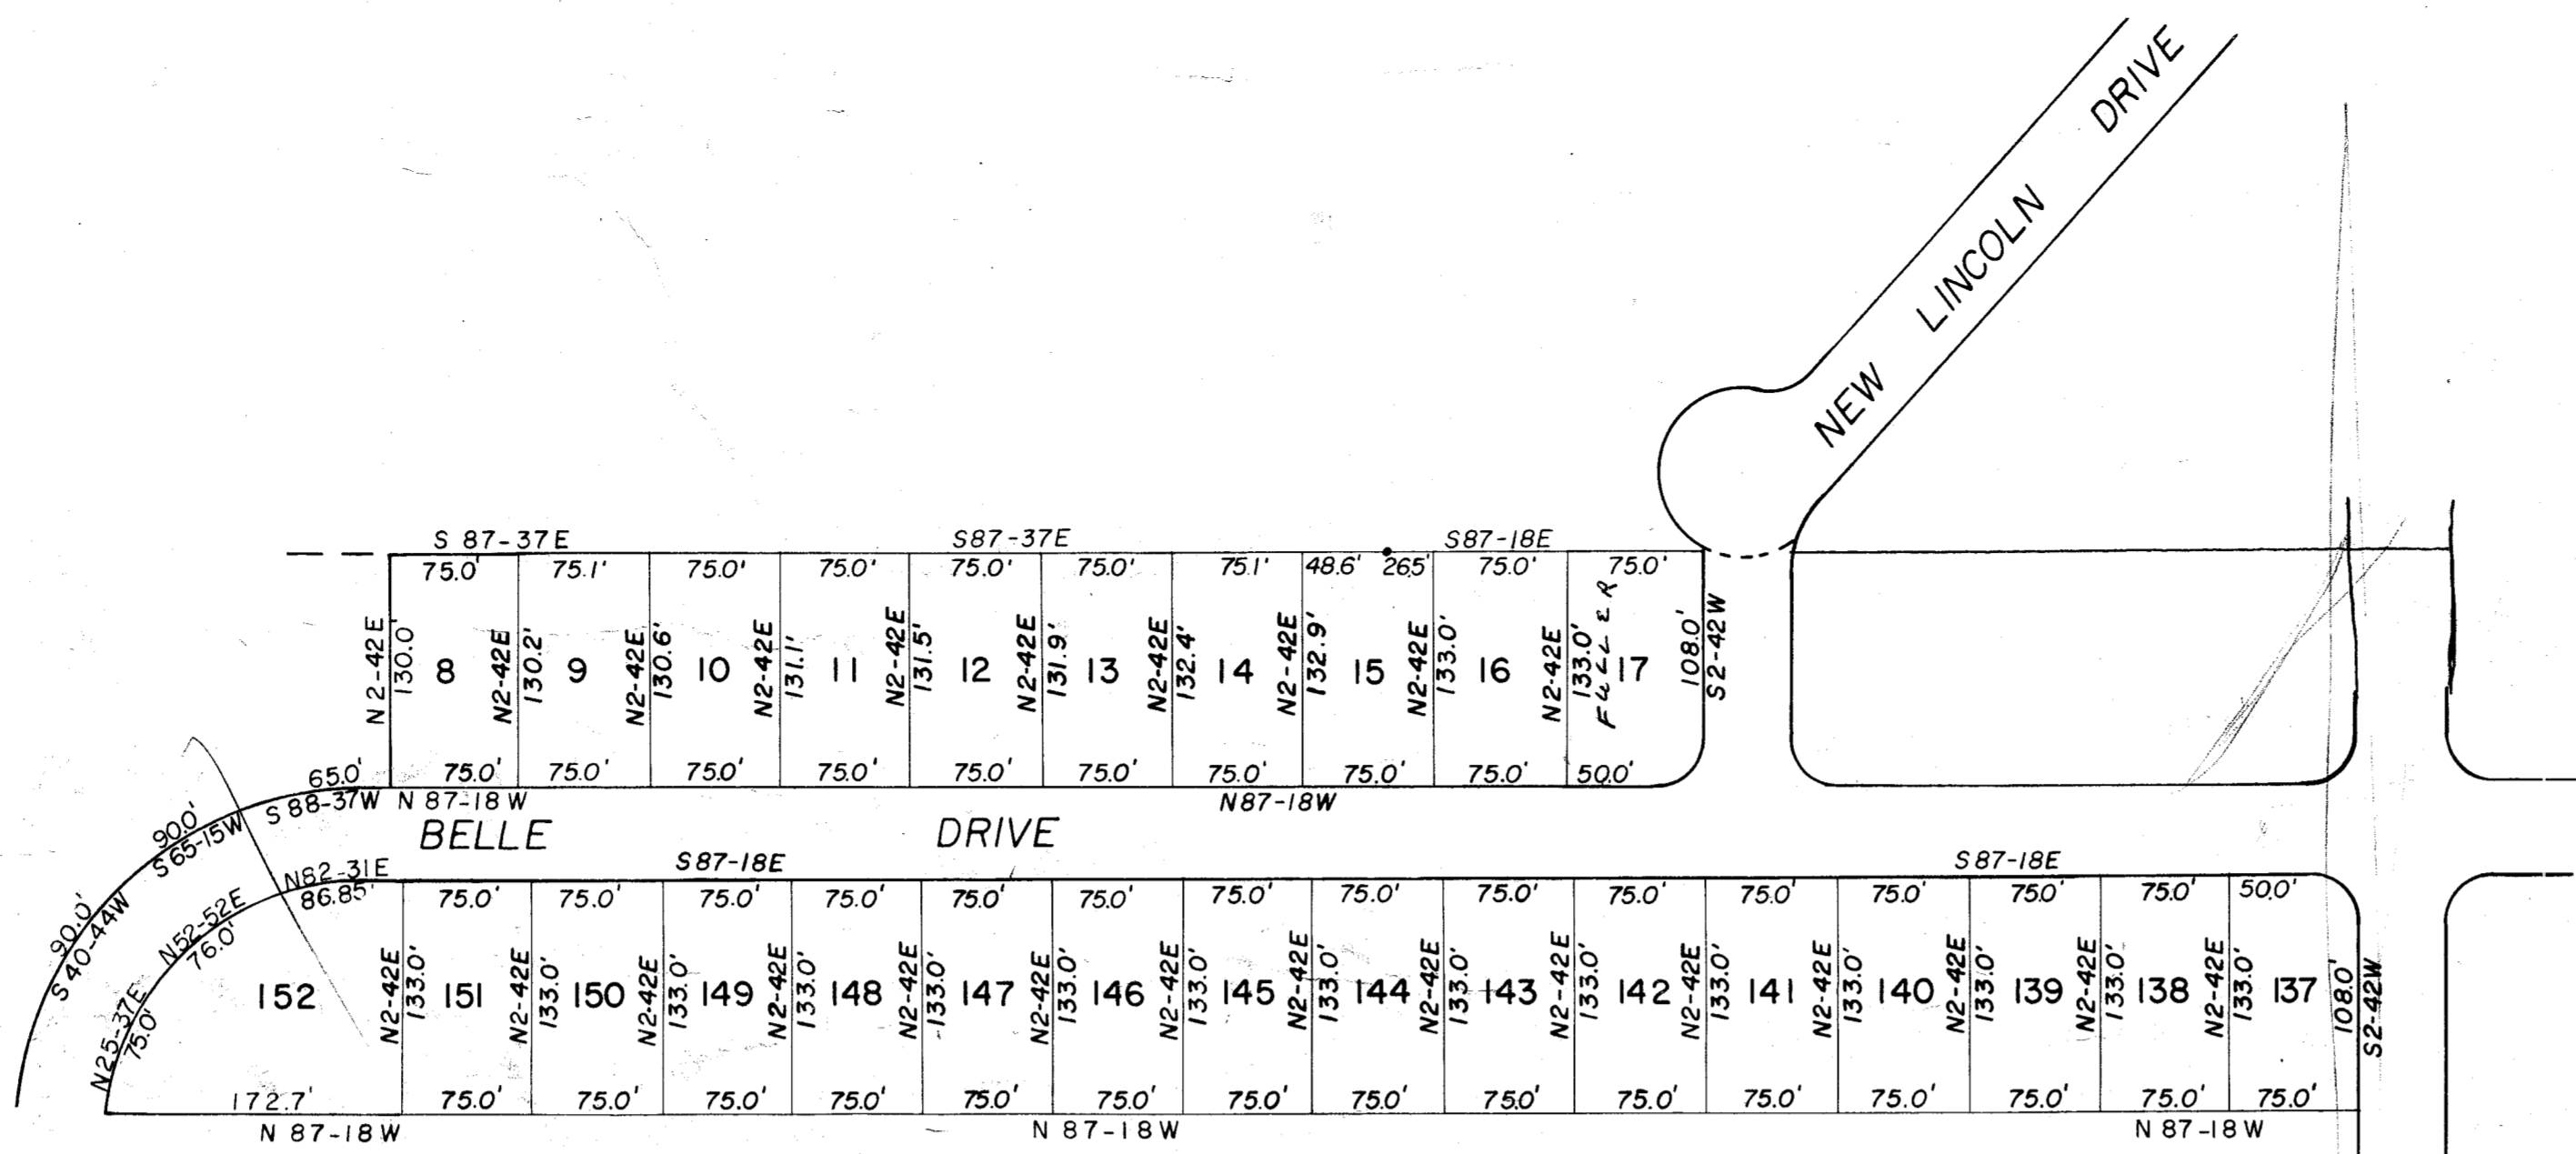

THIS IS TO CERTIFY THAT I AM THE OWNER  
 OF THIS PROPERTY AND APPROVE OF THE  
 SUBDIVISION AS SHOWN HEREON.

I CERTIFY THE ABOVE SURVEY IS CORRECT.  
*[Signature]*  
 REG. ENGR. NO. 962

PIEDMONT ENGINEERS & ARCHITECTS  
 GREENVILLE, S. C.

KENNEDY PARK  
 NEAR:  
 GREENVILLE, S. C.  
 SCALE 1" = 100' SEPT. 28, 1964

888-45  
 3.00  
 JUL 14 1965  
 1785

1965 Filed This 14 day of July 19 65  
 And Recorded in Volume Page 115 at 1785 R. W.  
*[Signature]*  
 Register Mesne Conveyance Greenville County, S. C.