


LEGEND

- WATER LINE
- POWER LINE WITH POLE
- ▨ GARAGE
- HOUSE WITH HOUSE NUMBER
- 20 LOT NUMBER

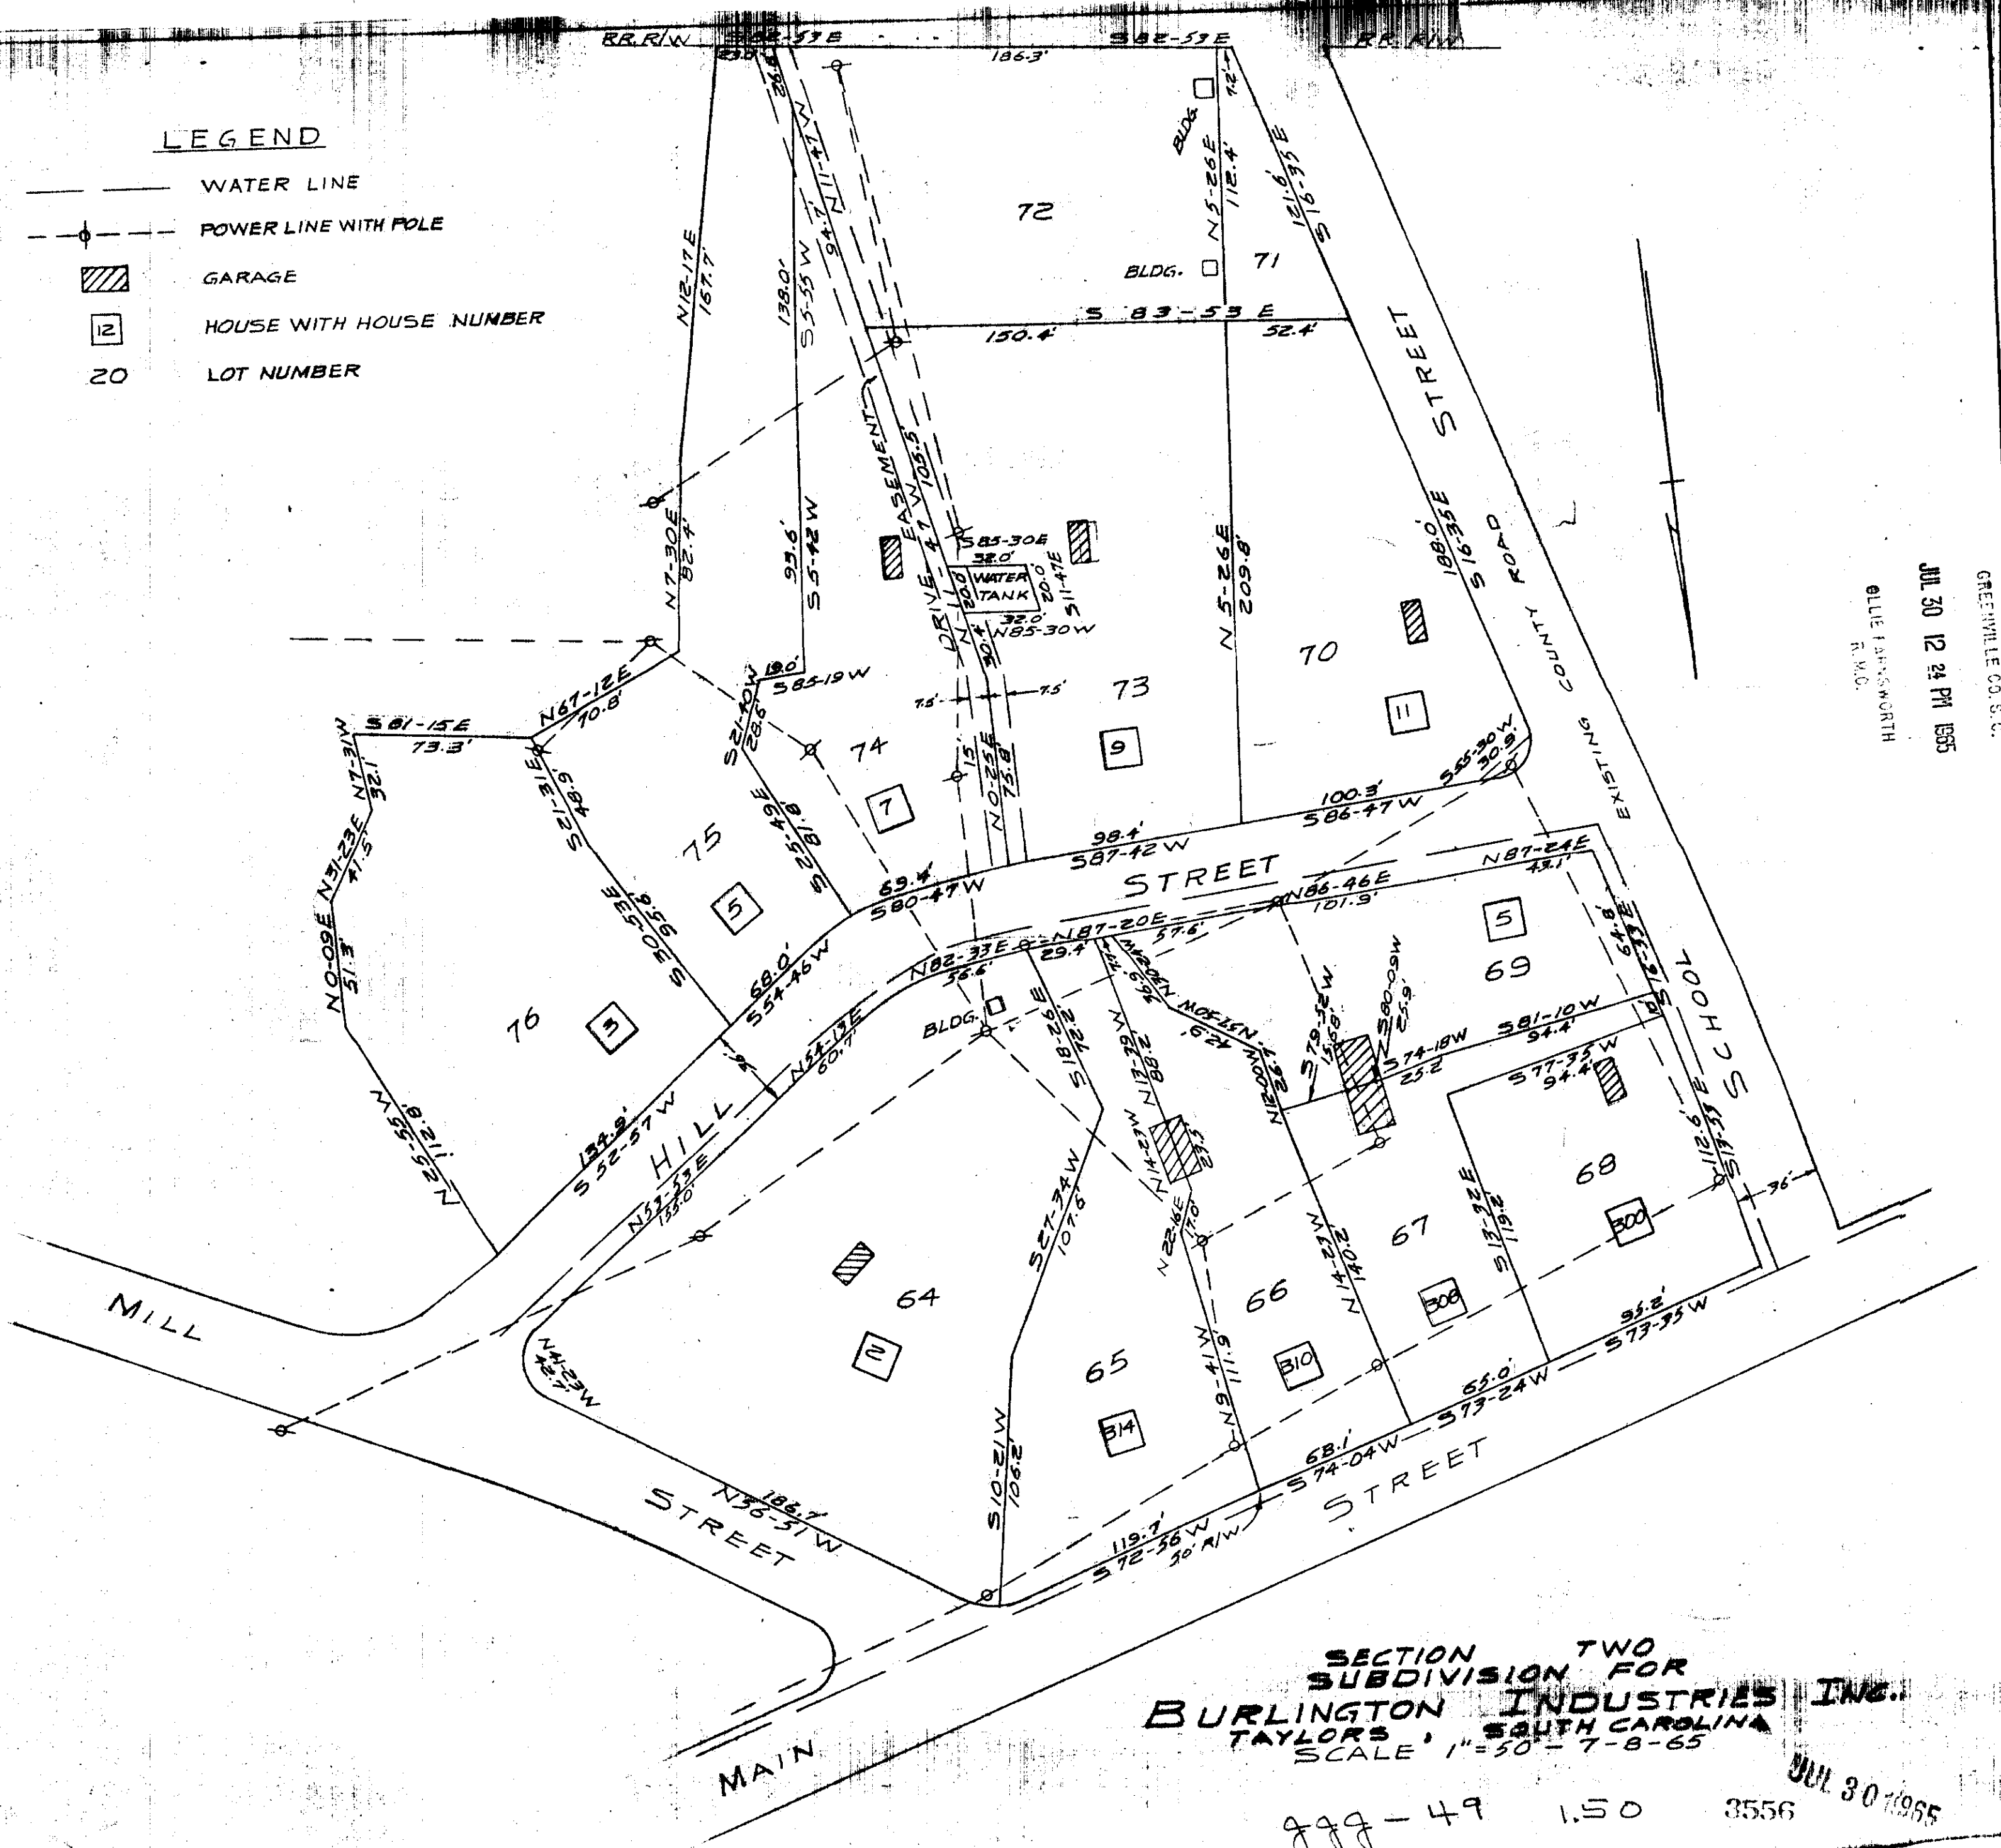

GREENVILLE CO. S. C.
 JUL 30 12 24 PM 1965
 ELLIE FARM NORTH
 R. M. O.

3556 Filed This 30 day of July 19 65
 And Recorded in Vol. 899 Page 19 at 1:23 PM
 Register of Deeds
 Greenville County, S. C.

SECTION TWO
 SUBDIVISION FOR
BURLINGTON INDUSTRIES INC.
 TAYLORS, SOUTH CAROLINA
 SCALE 1"=50'-7-8-65

999-49 1.50 3556 JUL 30 1965

PIEDMONT ENGINEERS & ARCHITECTS
 GREENVILLE, S. C.