


LEGEND

- WATER LINE
- o- POWER LINE WITH POLE
- [Hatched Box] GARAGE
- [Box with 12] HOUSE WITH HOUSE NUMBER
- 20 LOT NUMBER

FILED
 GREENVILLE, S.C.
 SEP 8 9 26 AM 1965
 OLLIE T. BENTLEY
 CLERK

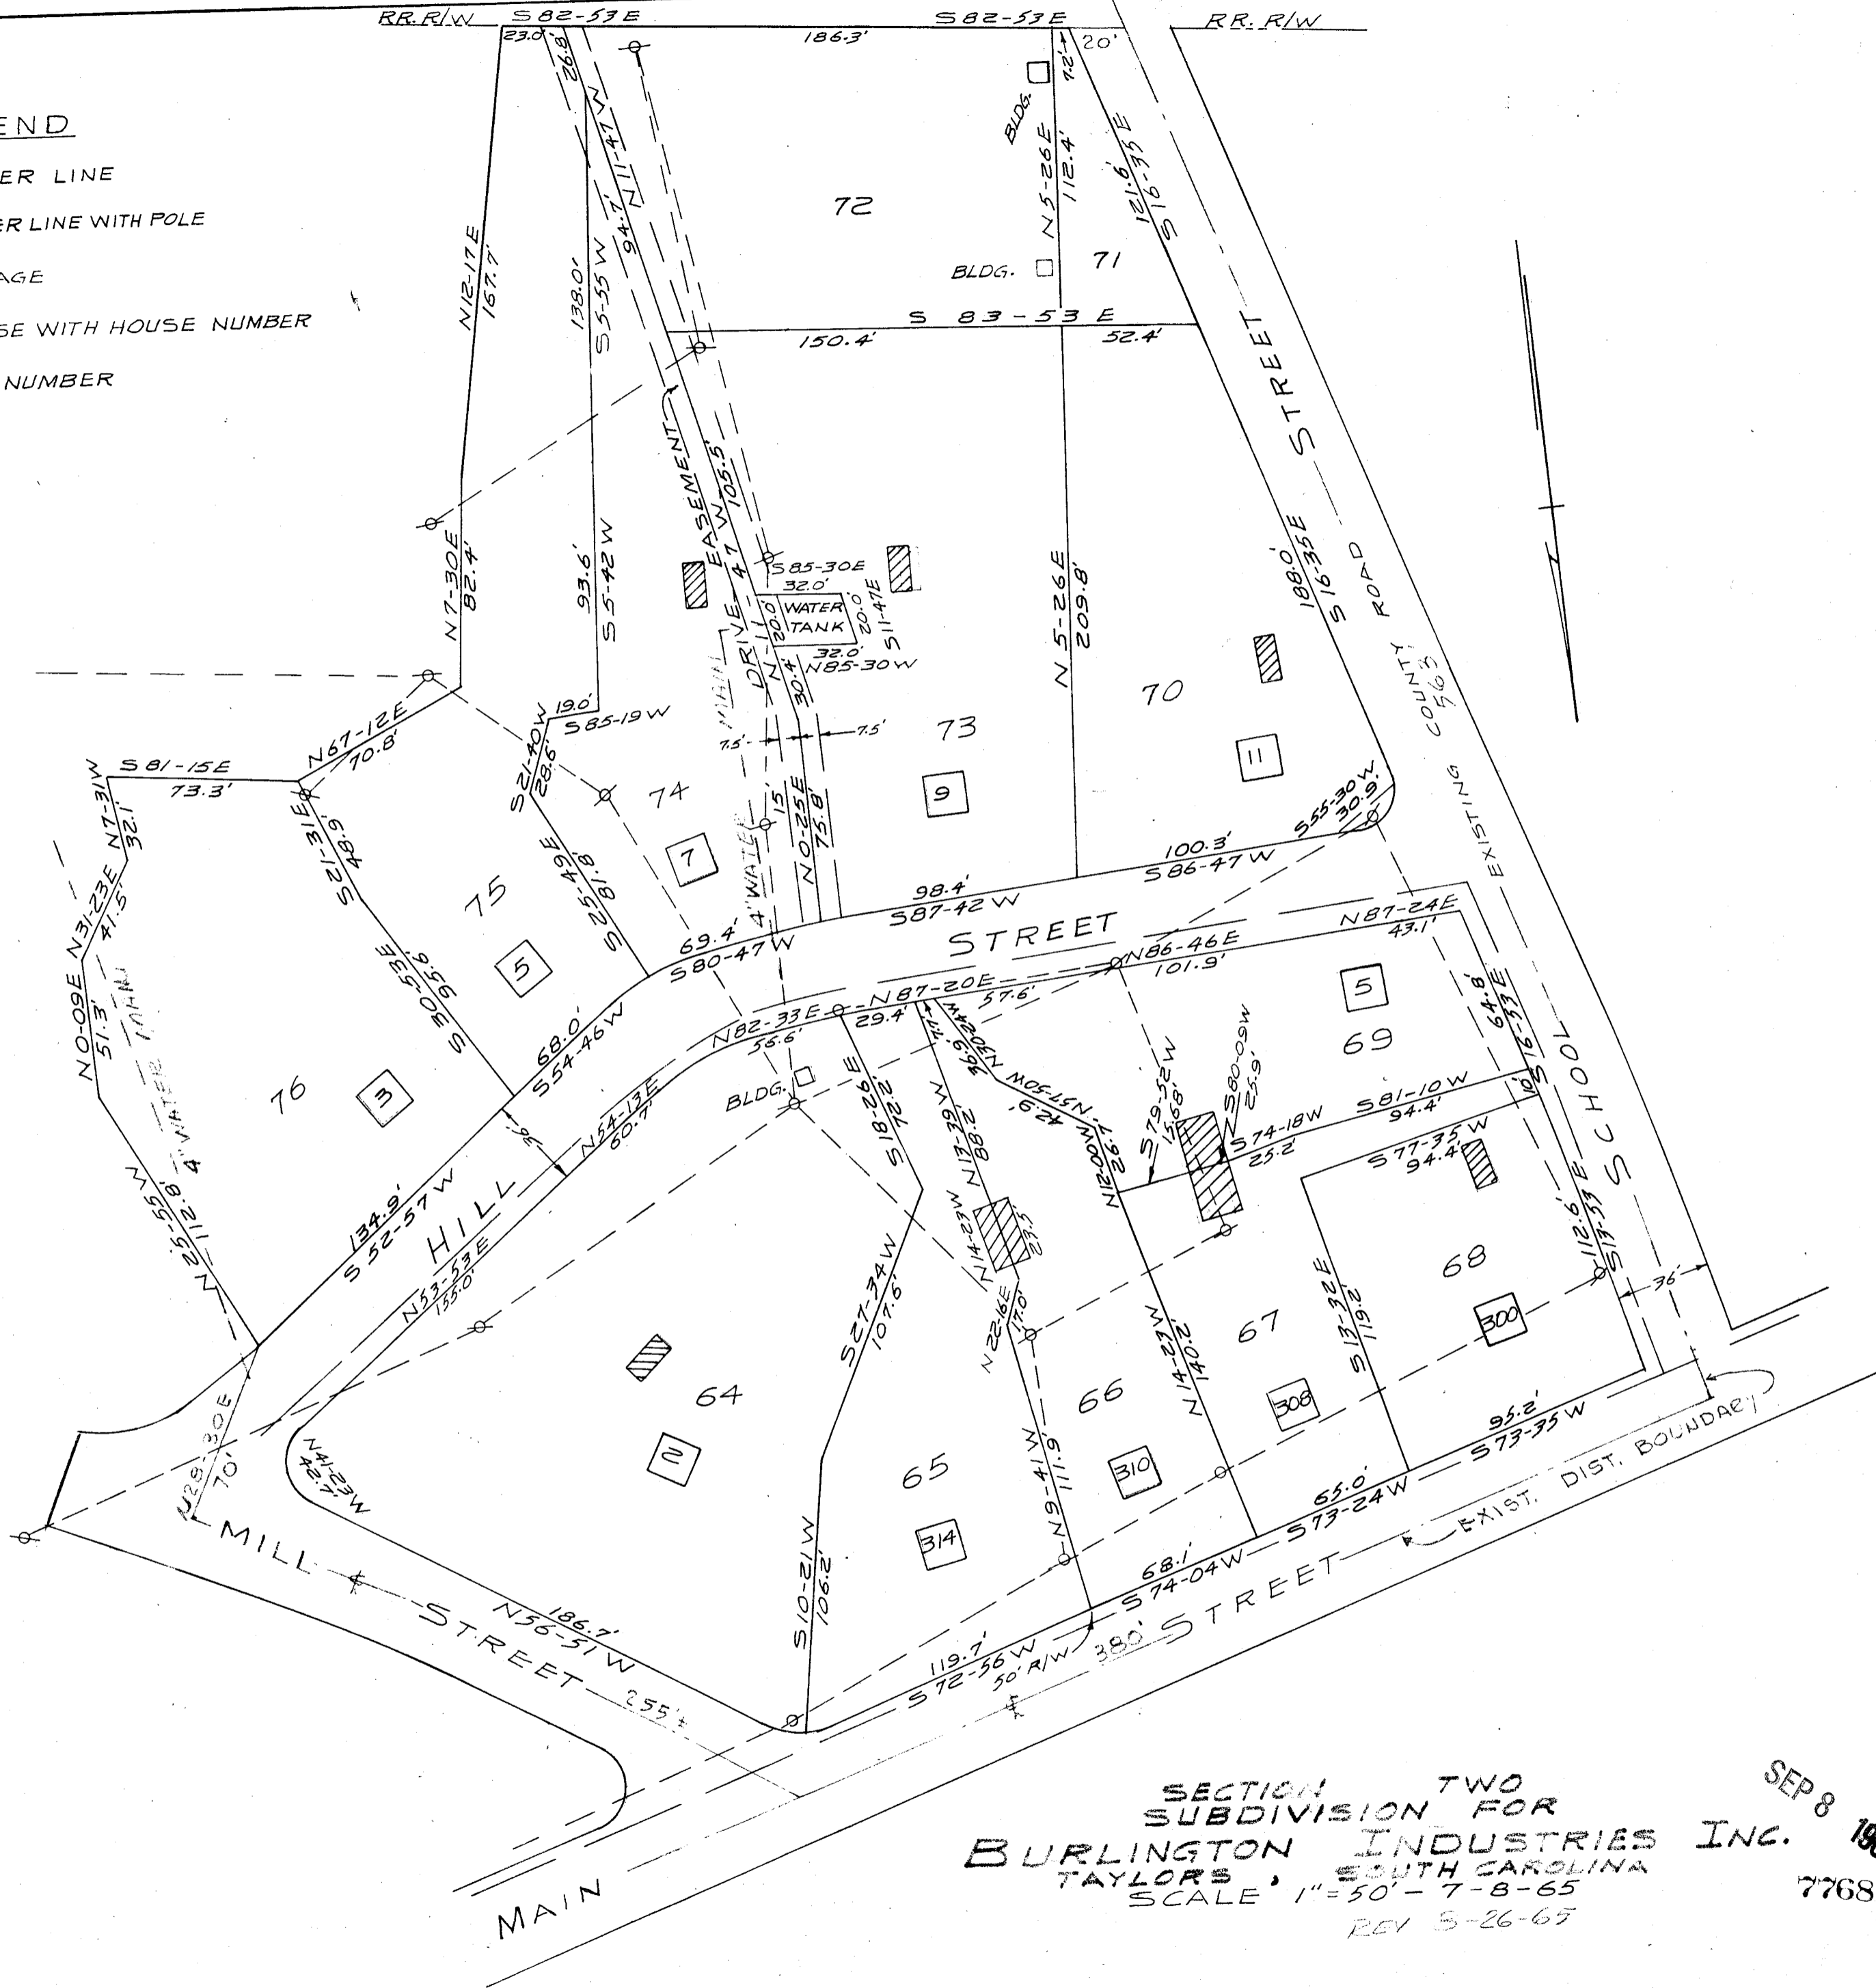

150
 899-57

SECTION TWO
 SUBDIVISION FOR
 BURLINGTON INDUSTRIES INC.
 TAYLORS, SOUTH CAROLINA
 SCALE 1"=50'-7-8-65
 REV 3-26-67

SEP 8 1965
 7768

PIEDMONT ENGINEERS & ARCHITECTS
 GREENVILLE, S.C.

TTG8 Filed This day of SEP 19 65
 And Recorded in Vol. 899 Page 57 of 67
 OLLIE T. BENTLEY
 CLERK
 Register Meane Conveyance Greenville County, S. C.