


NO.	DATE	BY	REVISION
			GREATER GREENVILLE SEWER DIST COMMISSION GREENVILLE SOUTH CAROLINA TRUNK SEWER LINE SECTION THREE - BEREA SUB DISTRICT
PLAN & PROFILE - SHEET NO 7			
THE MCPHERSON COMPANY ENGINEERS - ARCHITECTS GREENVILLE, S. C.			
DRAWN BY K. L. G.	CHECKED BY W. K. D.	FILE NO. A-71	DRAWING NO. C-6526-S-7
SCALE 1" = 40'	DATE 1-1-50		

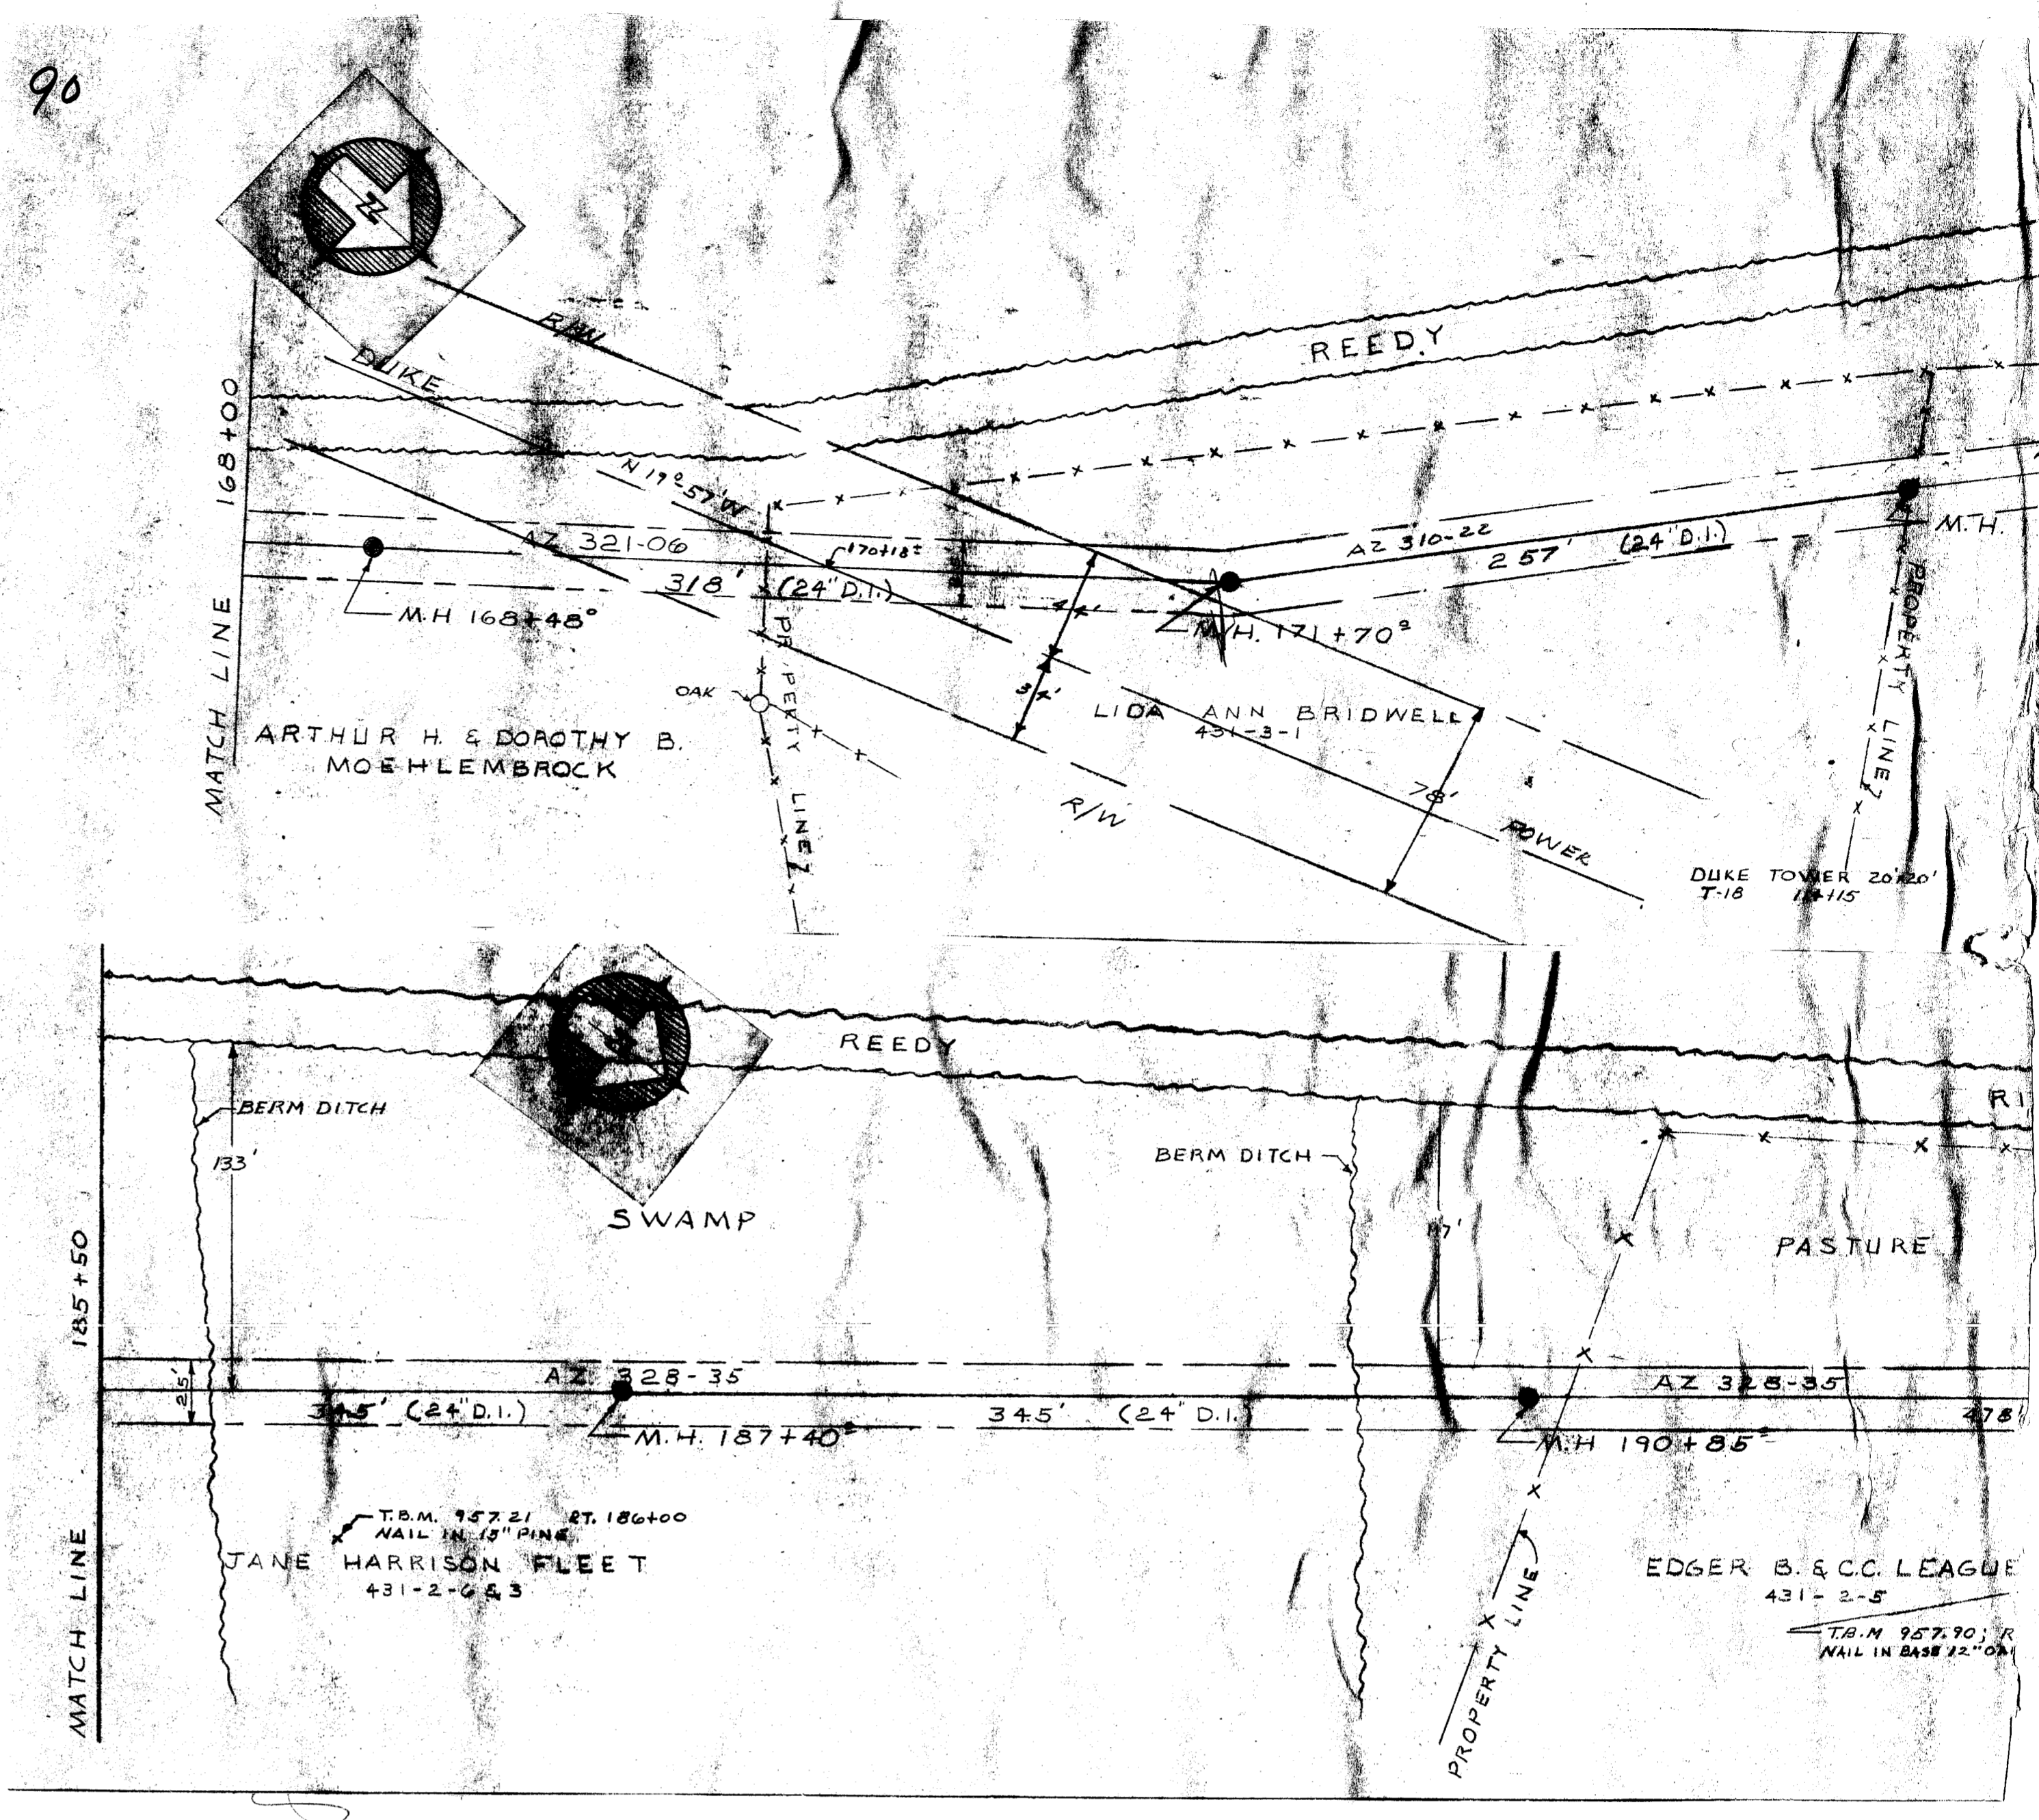

22450
 22450 Filed This 23rd day of Feb 1950
 And Recorded in Vol. 999, Page 92, of G.W.M.
 Register of the County of Upstate County, S. C.