



BEREA WATER & SEWER DISTRICT
 Right-of-Way Plan
 (All Distances are Plus or Minus)

Block Book Number	Owner	Length of Sewer thru Property	Length of R/W thru Property	Number of Manholes
121-1-18	Grace D. Pullen	0	60'	0
131-1-19	Grace D. Pullen	0	60'	0

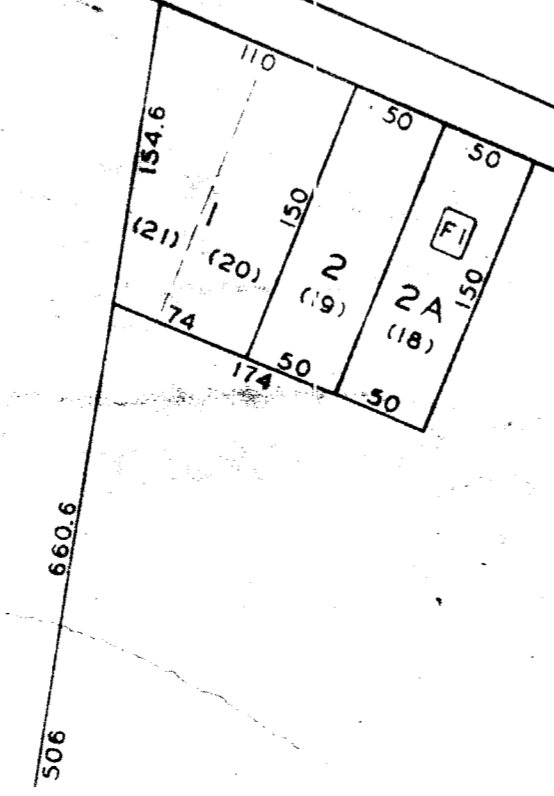

132

134

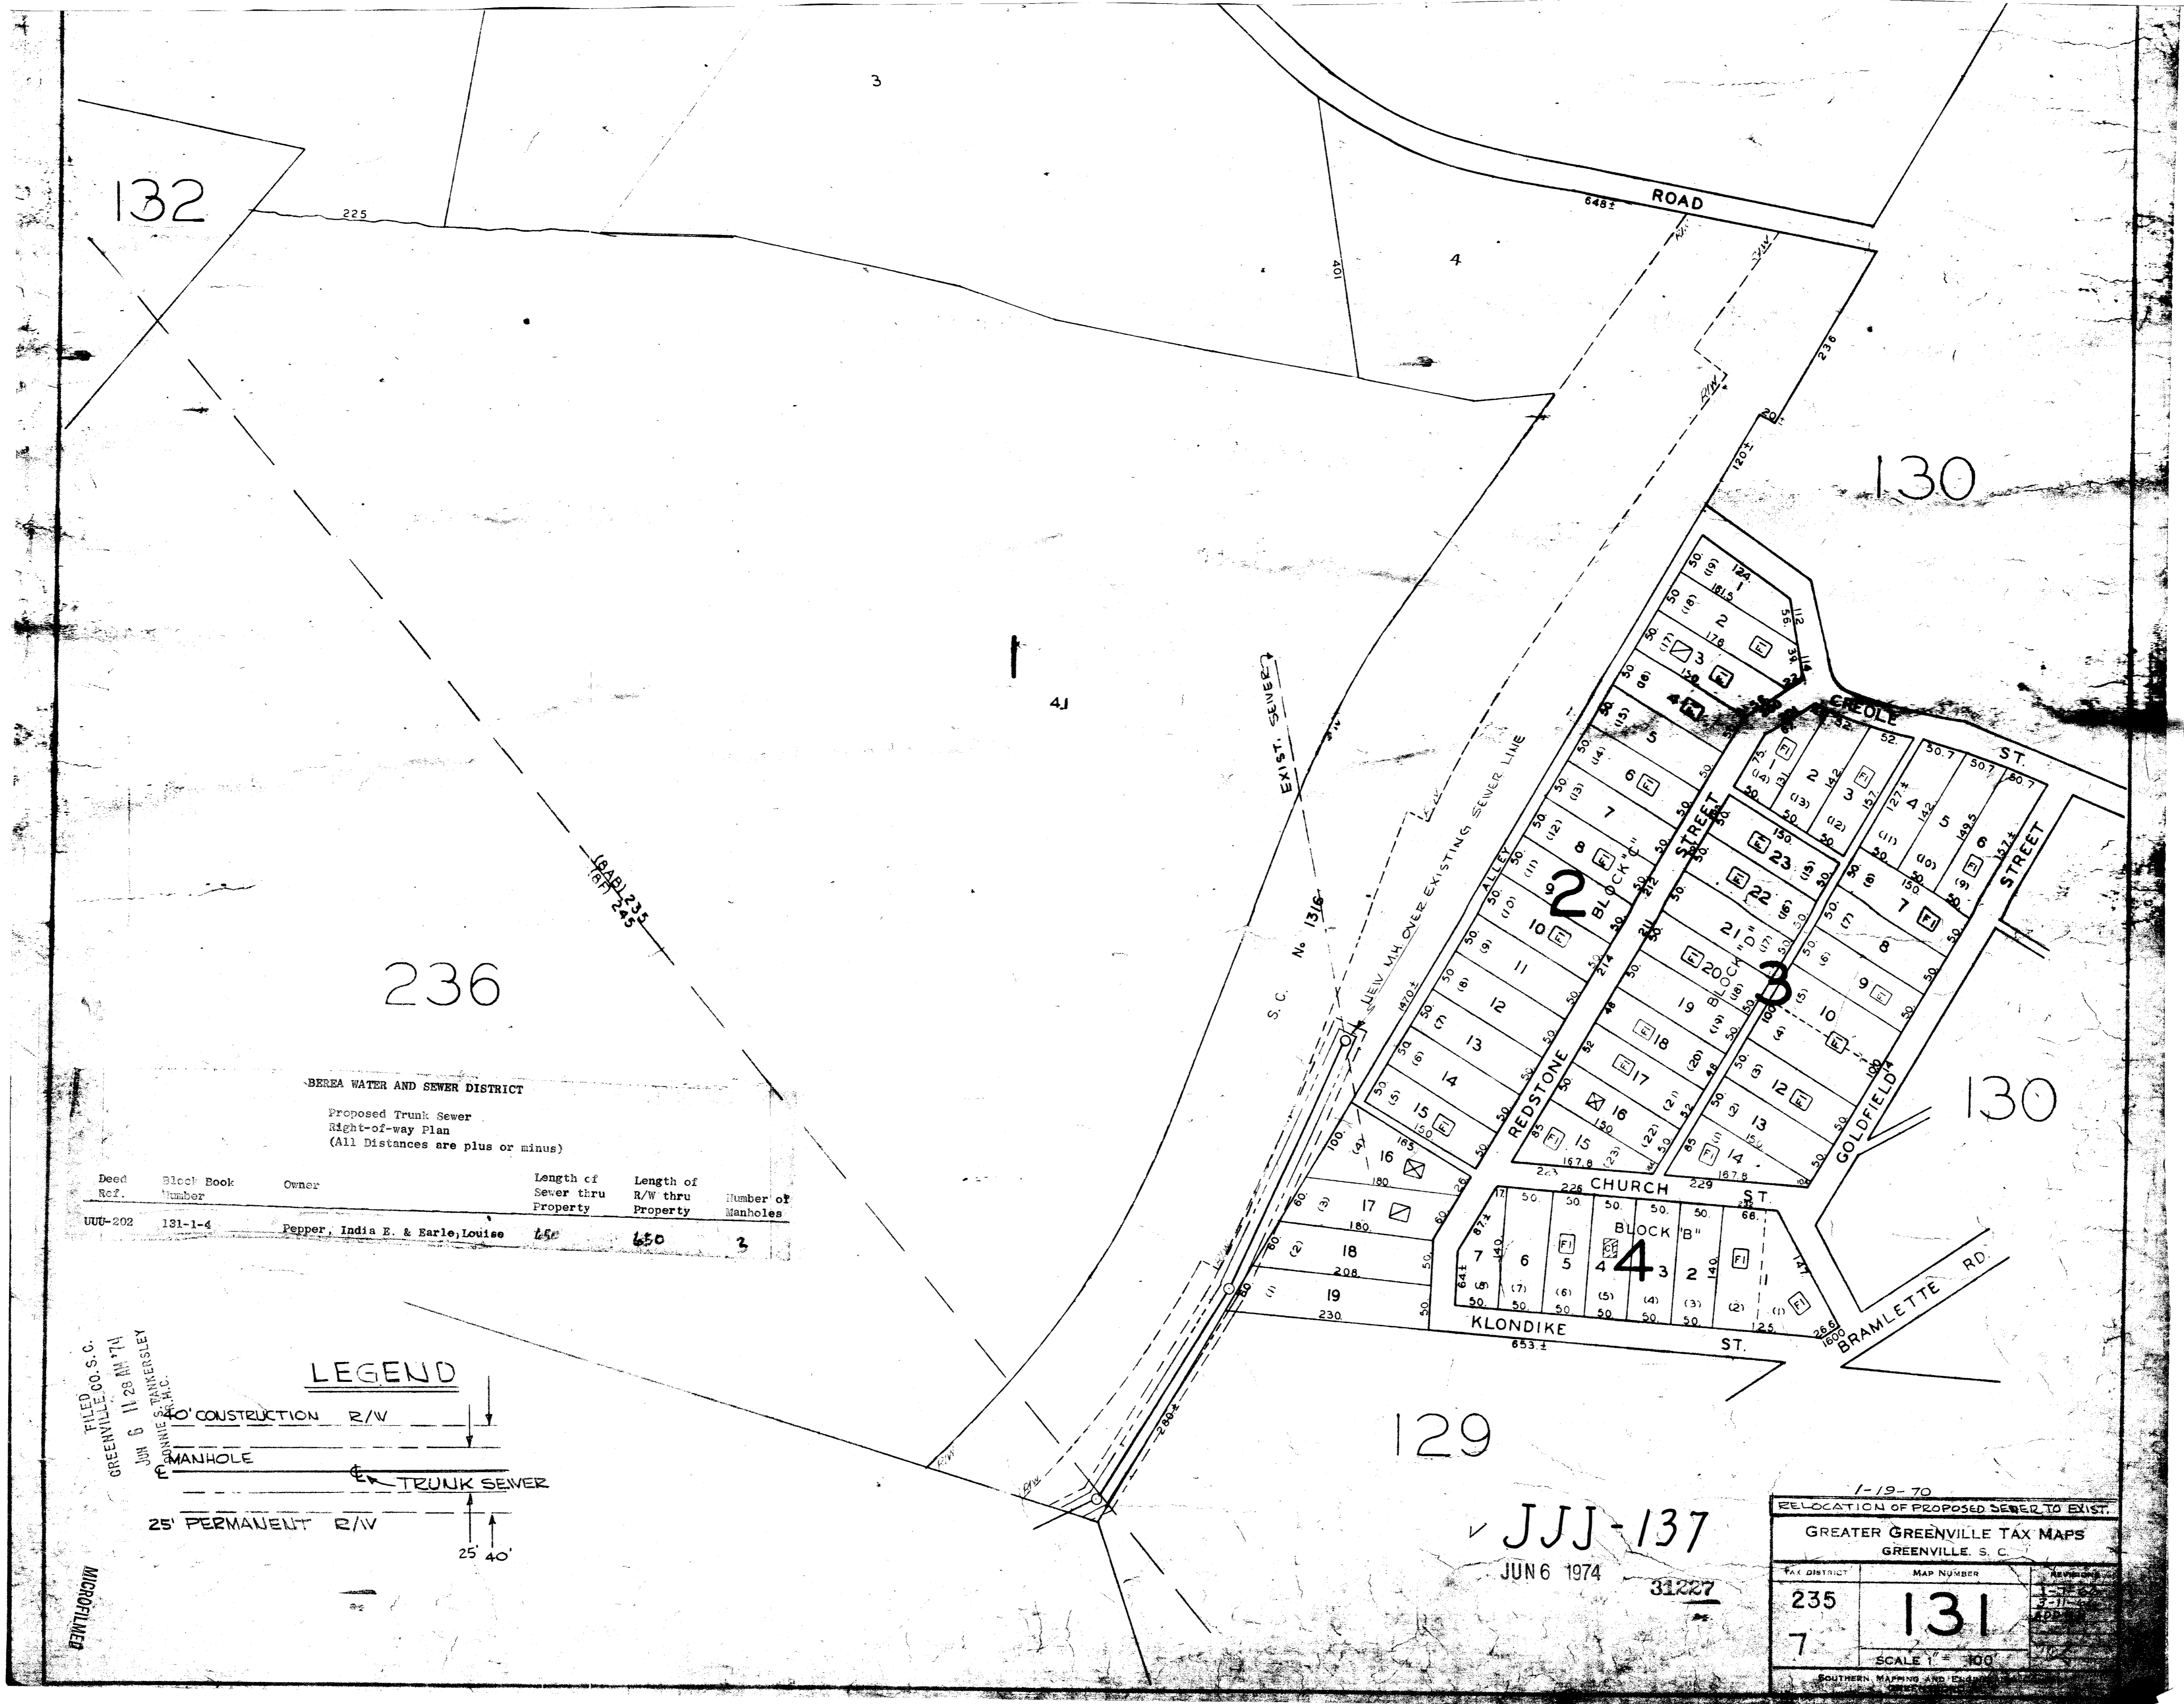

132

130

236


130

129

BERRA WATER AND SEWER DISTRICT
 Proposed Trunk Sewer
 Right-of-way Plan
 (All Distances are plus or minus)

Deed Ref.	Block Number	Owner	Length of Sewer thru Property	Length of R/W thru Property	Number of Manholes
UUU-202	131-1-4	Fepper, India E. & Earle, Louise	450	650	3

LEGEND

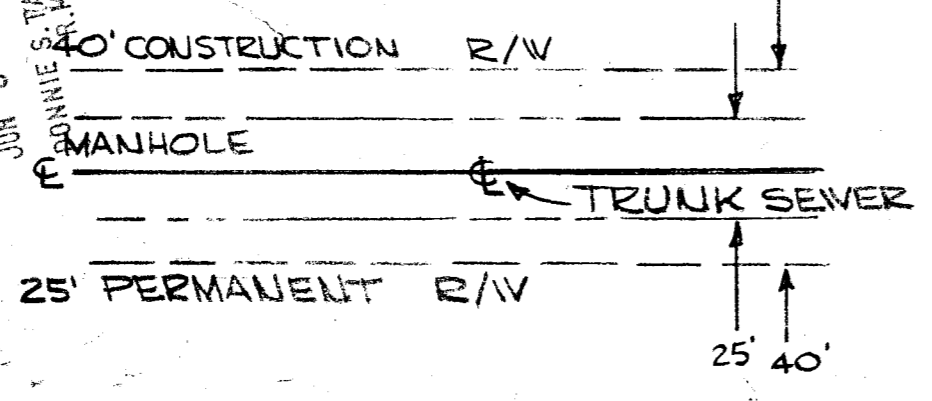

FILED
 GREENVILLE, S.C.
 JUN 6 11 28 AM '74
 J. J. JONES, TOWN ENGINEER

MICROFILMED

JJJ-137
 JUN 6 1974
 31227

1-19-70 RELOCATION OF PROPOSED SEWER TO EXIST.		
GREATER GREENVILLE TAX MAPS GREENVILLE, S. C.		
TAX DISTRICT 235	MAP NUMBER 131	REVISION 7
SCALE 1" = 400'		