


11722, Plat of 20 1/4 Acs. 1922
 And Recorded in Vol. 157 of 11722
 O.W. Thompson
 Register of the Office of the Register of Deeds, Greenville County, S. C.

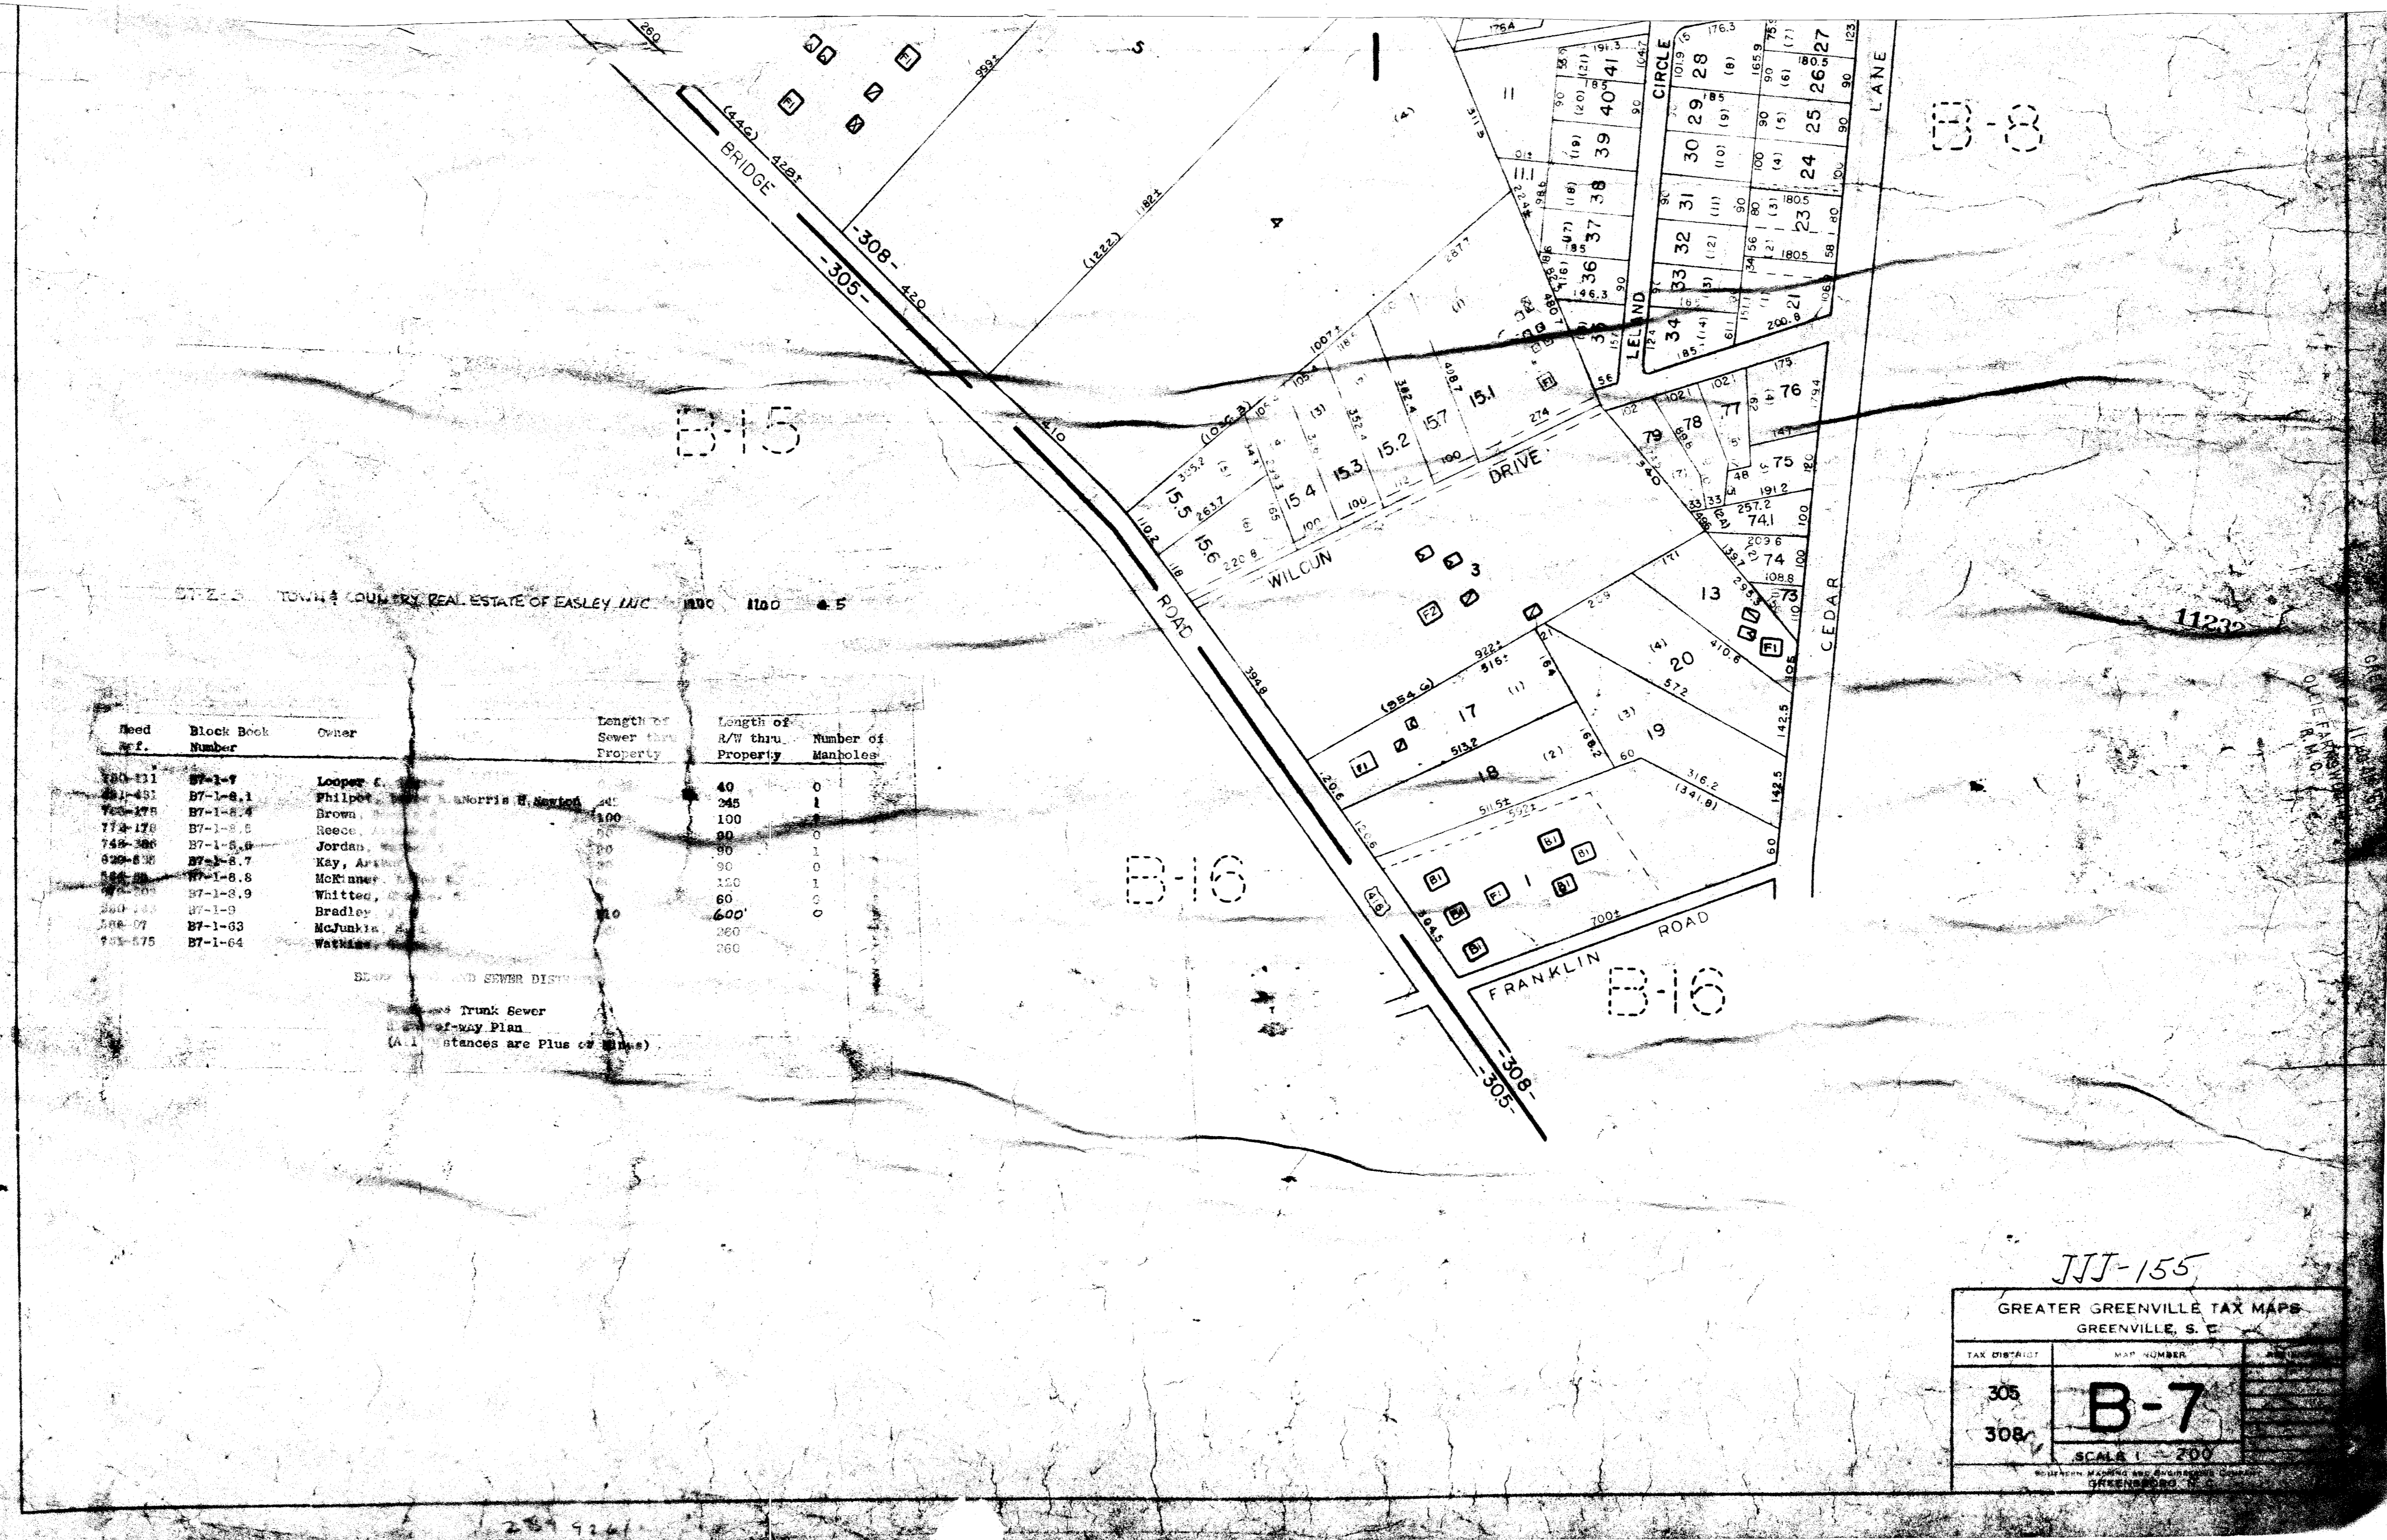

Need Ref.	Block Book Number	Owner	Length of Sewer thru Property	Length of A/W thru Property	Number of Manholes
380-111	B7-1-7	Looper	40	0	0
481-491	B7-1-8.1	Philip Morris H. Newark	245	1	1
765-775	B7-1-8.4	Brown	100	0	0
774-779	B7-1-8.5	Reece	90	0	0
785-800	B7-1-8.6	Jordan	80	1	1
820-830	B7-1-8.7	Key, Arthur	90	0	0
844-850	B7-1-8.8	McNamee	80	0	0
870-880	B7-1-8.9	Whitney	80	0	0
890-900	B7-1-9	Bradley	80	0	0
908-917	B7-1-93	McFunkle	260	0	0
933-975	B7-1-64	Watkins	260	0	0

BLOCK AND SEWER DISTRICT
 Trunk Sewer
 2'-Way Plan
 (All Distances are Plus or Minus)

JJJ-155
 GREATER GREENVILLE TAX MAPS
 GREENVILLE, S. C.
 TAX DISTRICT 305
 308
 MAP NUMBER B-7
 SCALE 1" = 200'
 GREENVILLE, S. C.