


Deed Ref.	Book	Page	Owner	Length of Sewer thru Property	Length of R/W thru Property	Number of Manholes
533-488	B-1-3-8		SUTHERLAND, LAMAR ADDIE	590'	590'	0
707-314	B-1-3-9		LANGHAM, DONALD D.	180'	180'	0
711-281	B-3-3-10		SMITH, HAROLD	150'	150'	1
701-277	B-1-3-11		SMITH, HAROLD	130'	130'	1
326-308	B-1-3-12		SMITH, HAROLD	90'	90'	1
480-40	B-1-3-13		SMITH, HAROLD	300'	300'	2
718-546	B-1-3-14		SMITH, HAROLD	300'	300'	2
710-291	B-1-3-15		SMITH, HAROLD	300'	300'	2
717-194	B-1-3-16		SMITH, HAROLD	300'	300'	2
748-27	B-1-3-17		SMITH, HAROLD	300'	300'	2
774-233	B-1-3-18		SMITH, HAROLD	300'	300'	2

B-9.3

LEGEND

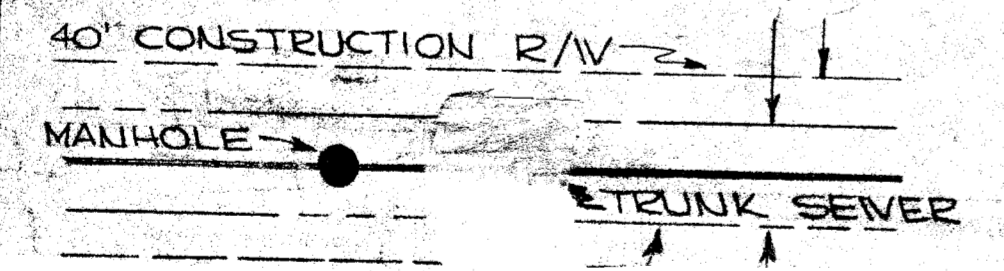


11966 filed this 20 day of Nov. 19 69
 And Recorded in Vol. 119, Page 162 at 9:44 A.M.
 Register, Meigs and Garrettsville County, S. C.

25' PERMANENT R/W

25' 40'

246-2497

B-10

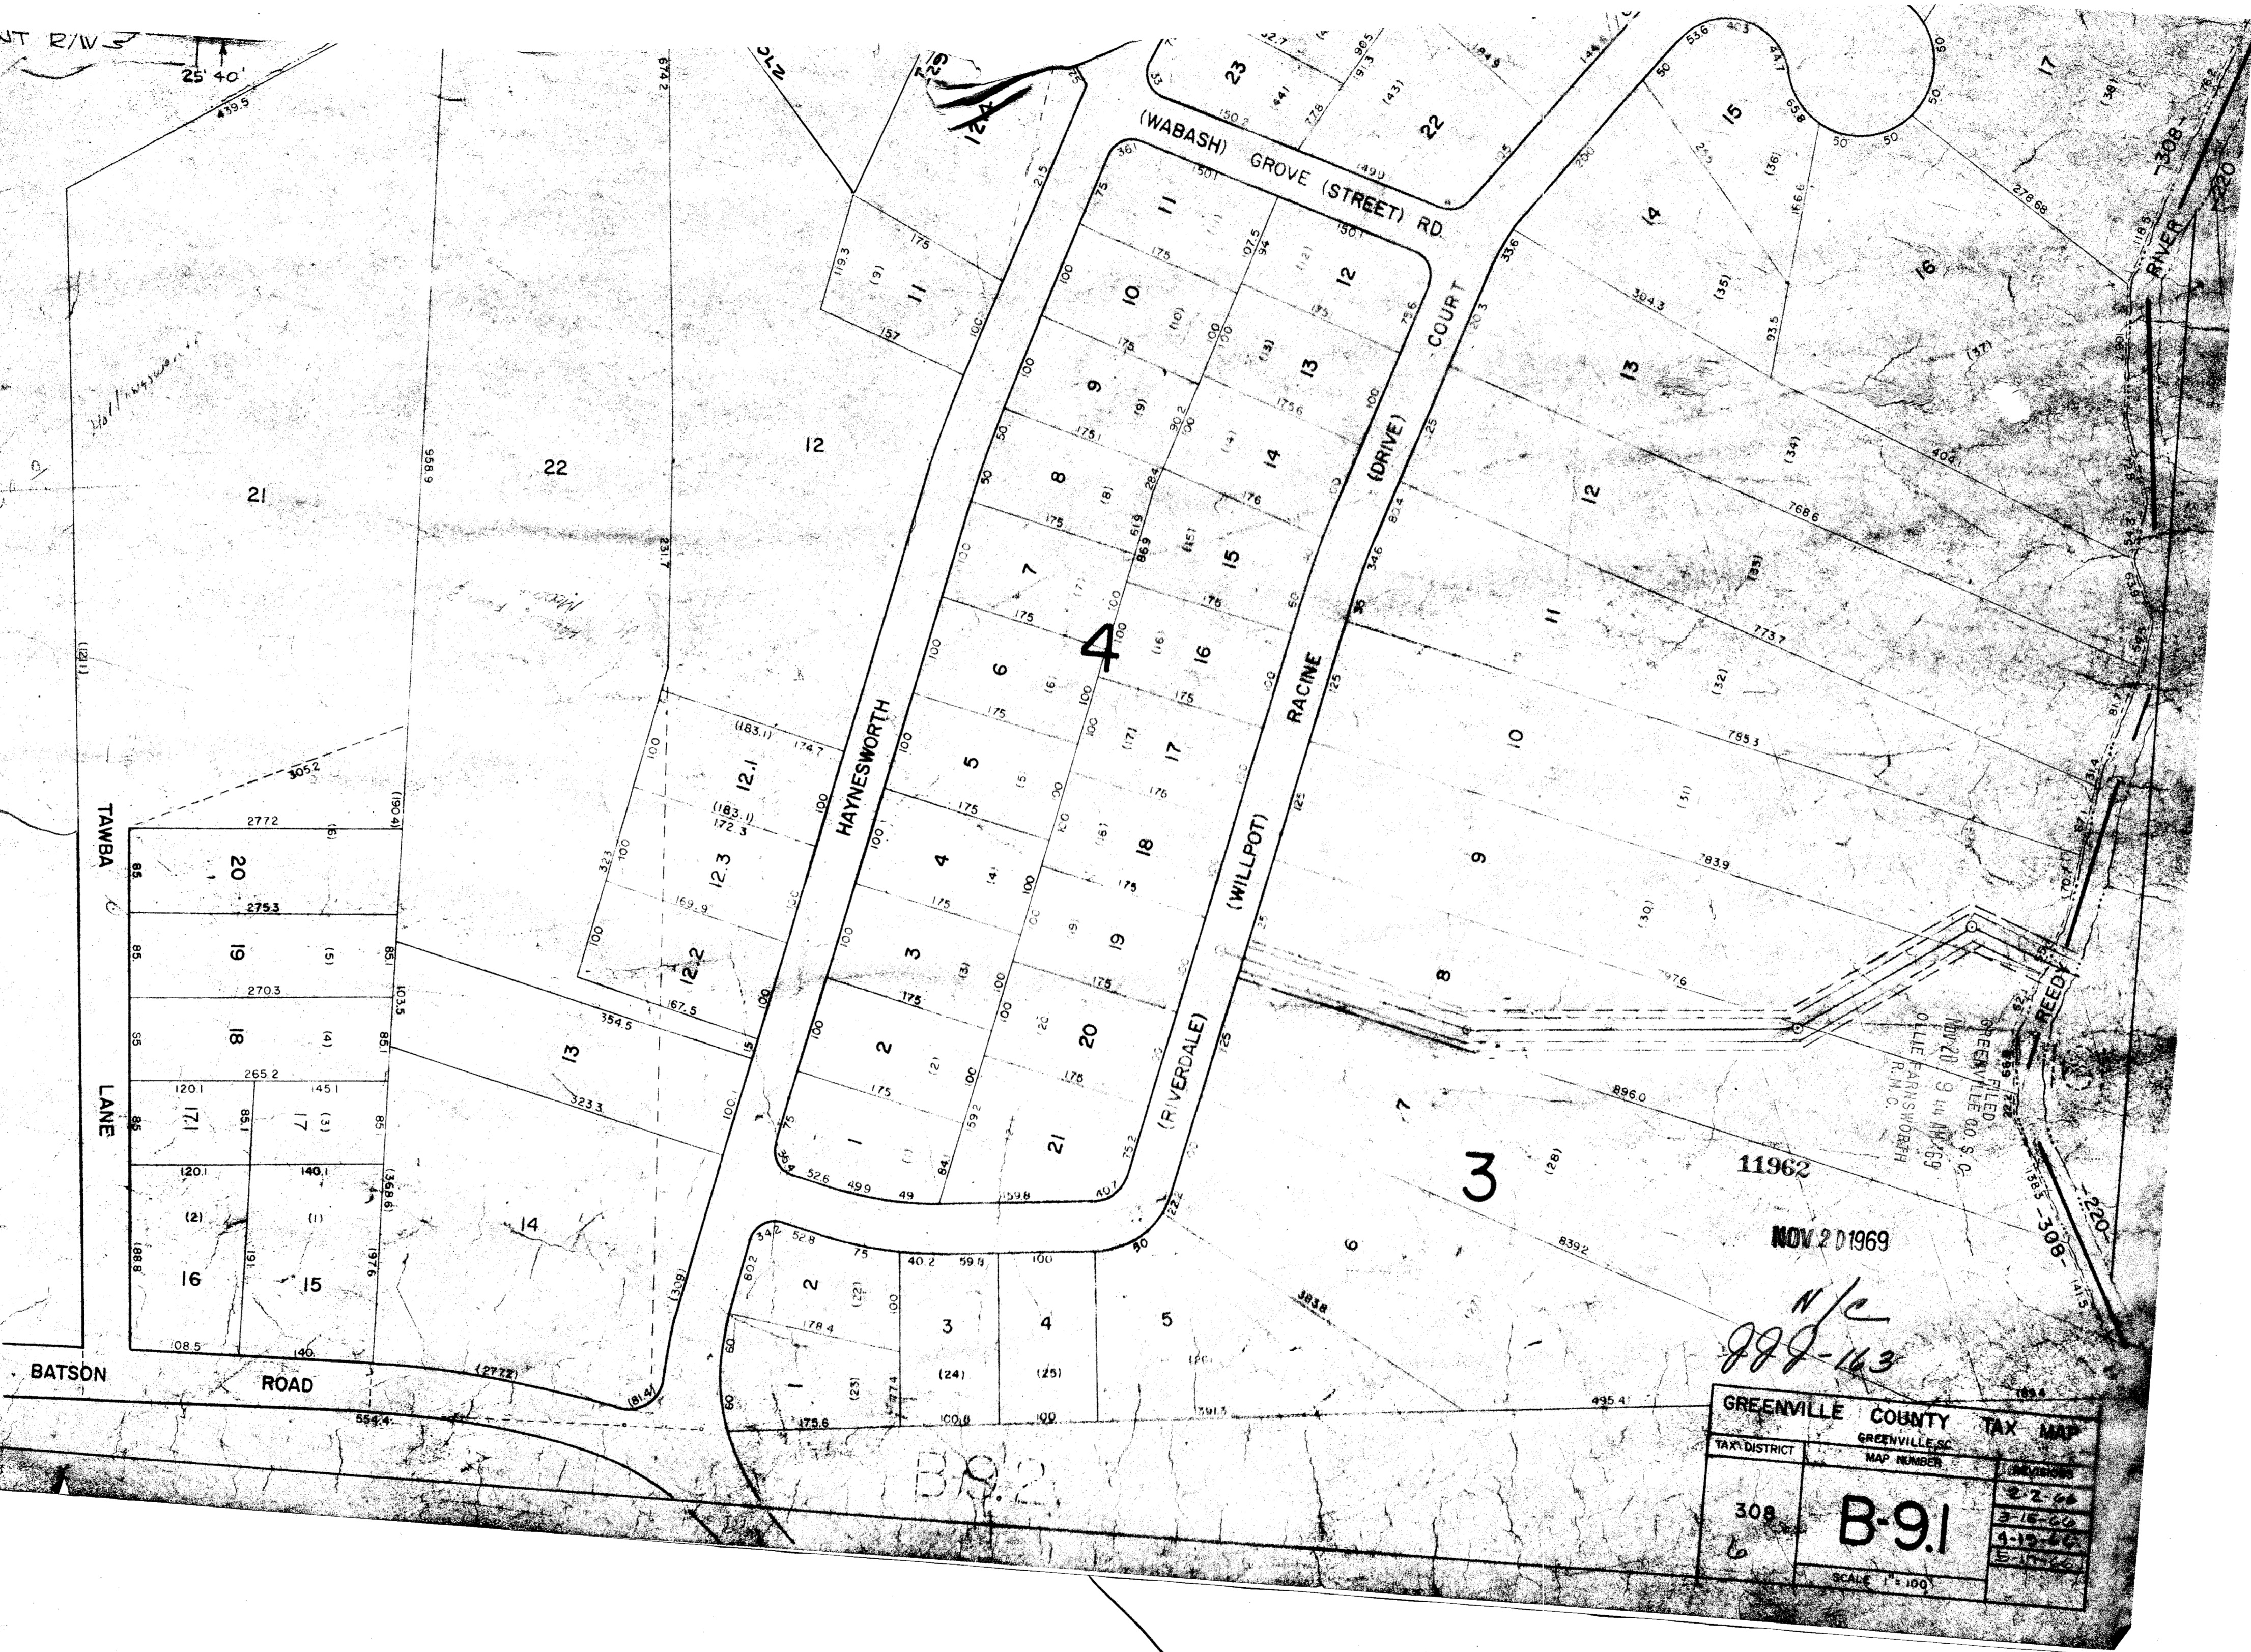

GREENVILLE CO. S. C.
 FILED
 NOV 20 9 AM 1969
 OLLIE FARRIS
 R.M.C.

11962

NOV 20 1969

n/c
 888-143

GREENVILLE COUNTY TAX MAP	
TAX DISTRICT	GREENVILLE, SC
MAP NUMBER	
308	B-9.1
6	
SCALE 1" = 100'	

8-9183-2-00013