



1282 Filed This 22 day of 1902  
 April Recorded in Vol. 555 p. 165  
 Register of Deeds Greenville County, S. C.

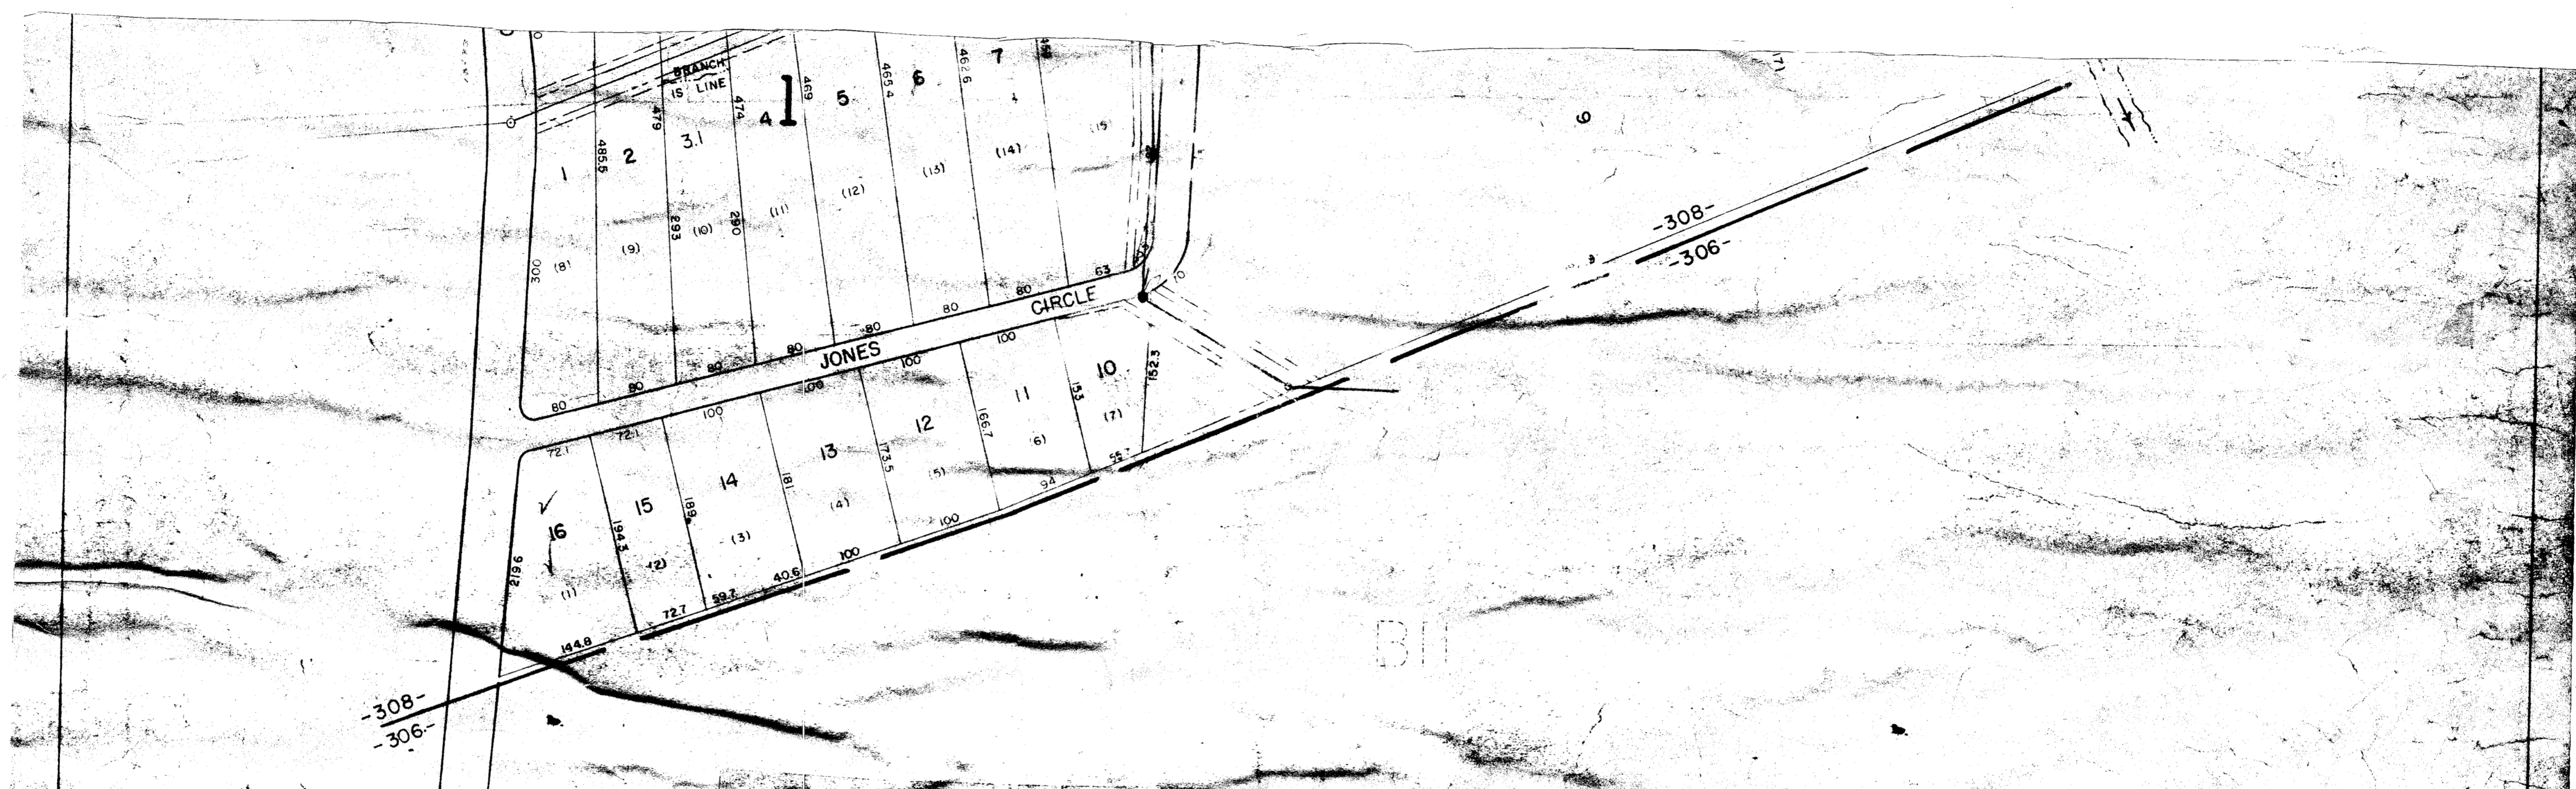



Lot	Block Book Number	Owner	Length of Sewer thru Property	Number of Manholes
810-216	B9.2-1-1	Tucker, A. L.	80	
810-216	B9.2-1-2	Tucker, A. L.	70	1
814-288	B9.2-1-3.1	Pearson, Paul	80	
814-288	B9.2-1-3	Philpot, I. H. & ...	70	
814-344	B9.2-1-4	Raines, W. T.	70	
814-20	B9.2-1-5	Raines, W. T.	80	1
814-20	B9.2-1-6	Raines, W. T.	80	
814-20	B9.2-1-7	Raines, W. T.	80	
814-20	B9.2-1-8	Raines, W. T.	80	
814-01	B9.2-2-9	Duke Power Co.	150	
814-01	B9.2-2-10	WILLIAMS, ...	100	

Proposed Trunk Sewer  
 Right-of-Way  
 (All Distances are plus or minus)

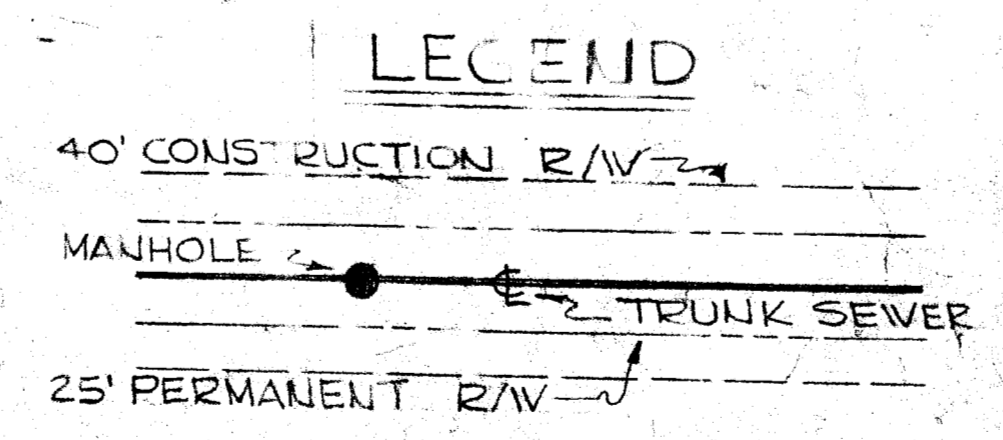

161232  
 GREENVILLE COUNTY  
 FILED  
 JUL 12 11 40 AM '66  
 OLIVE FAIRBANKS NORTH

JJS-165

ADD F.W. B9.2-9

**GREENVILLE COUNTY TAX MAP**  
 GREENVILLE, SC

TAX DISTRICT	MAP NUMBER	REVISION
308	B9.2	2-15-66 1-21-66
7	SCALE 1" = 100'	