


JUL 16 12 01 PM 1965

OLLIE FANNSWORTH
 R.M.G.

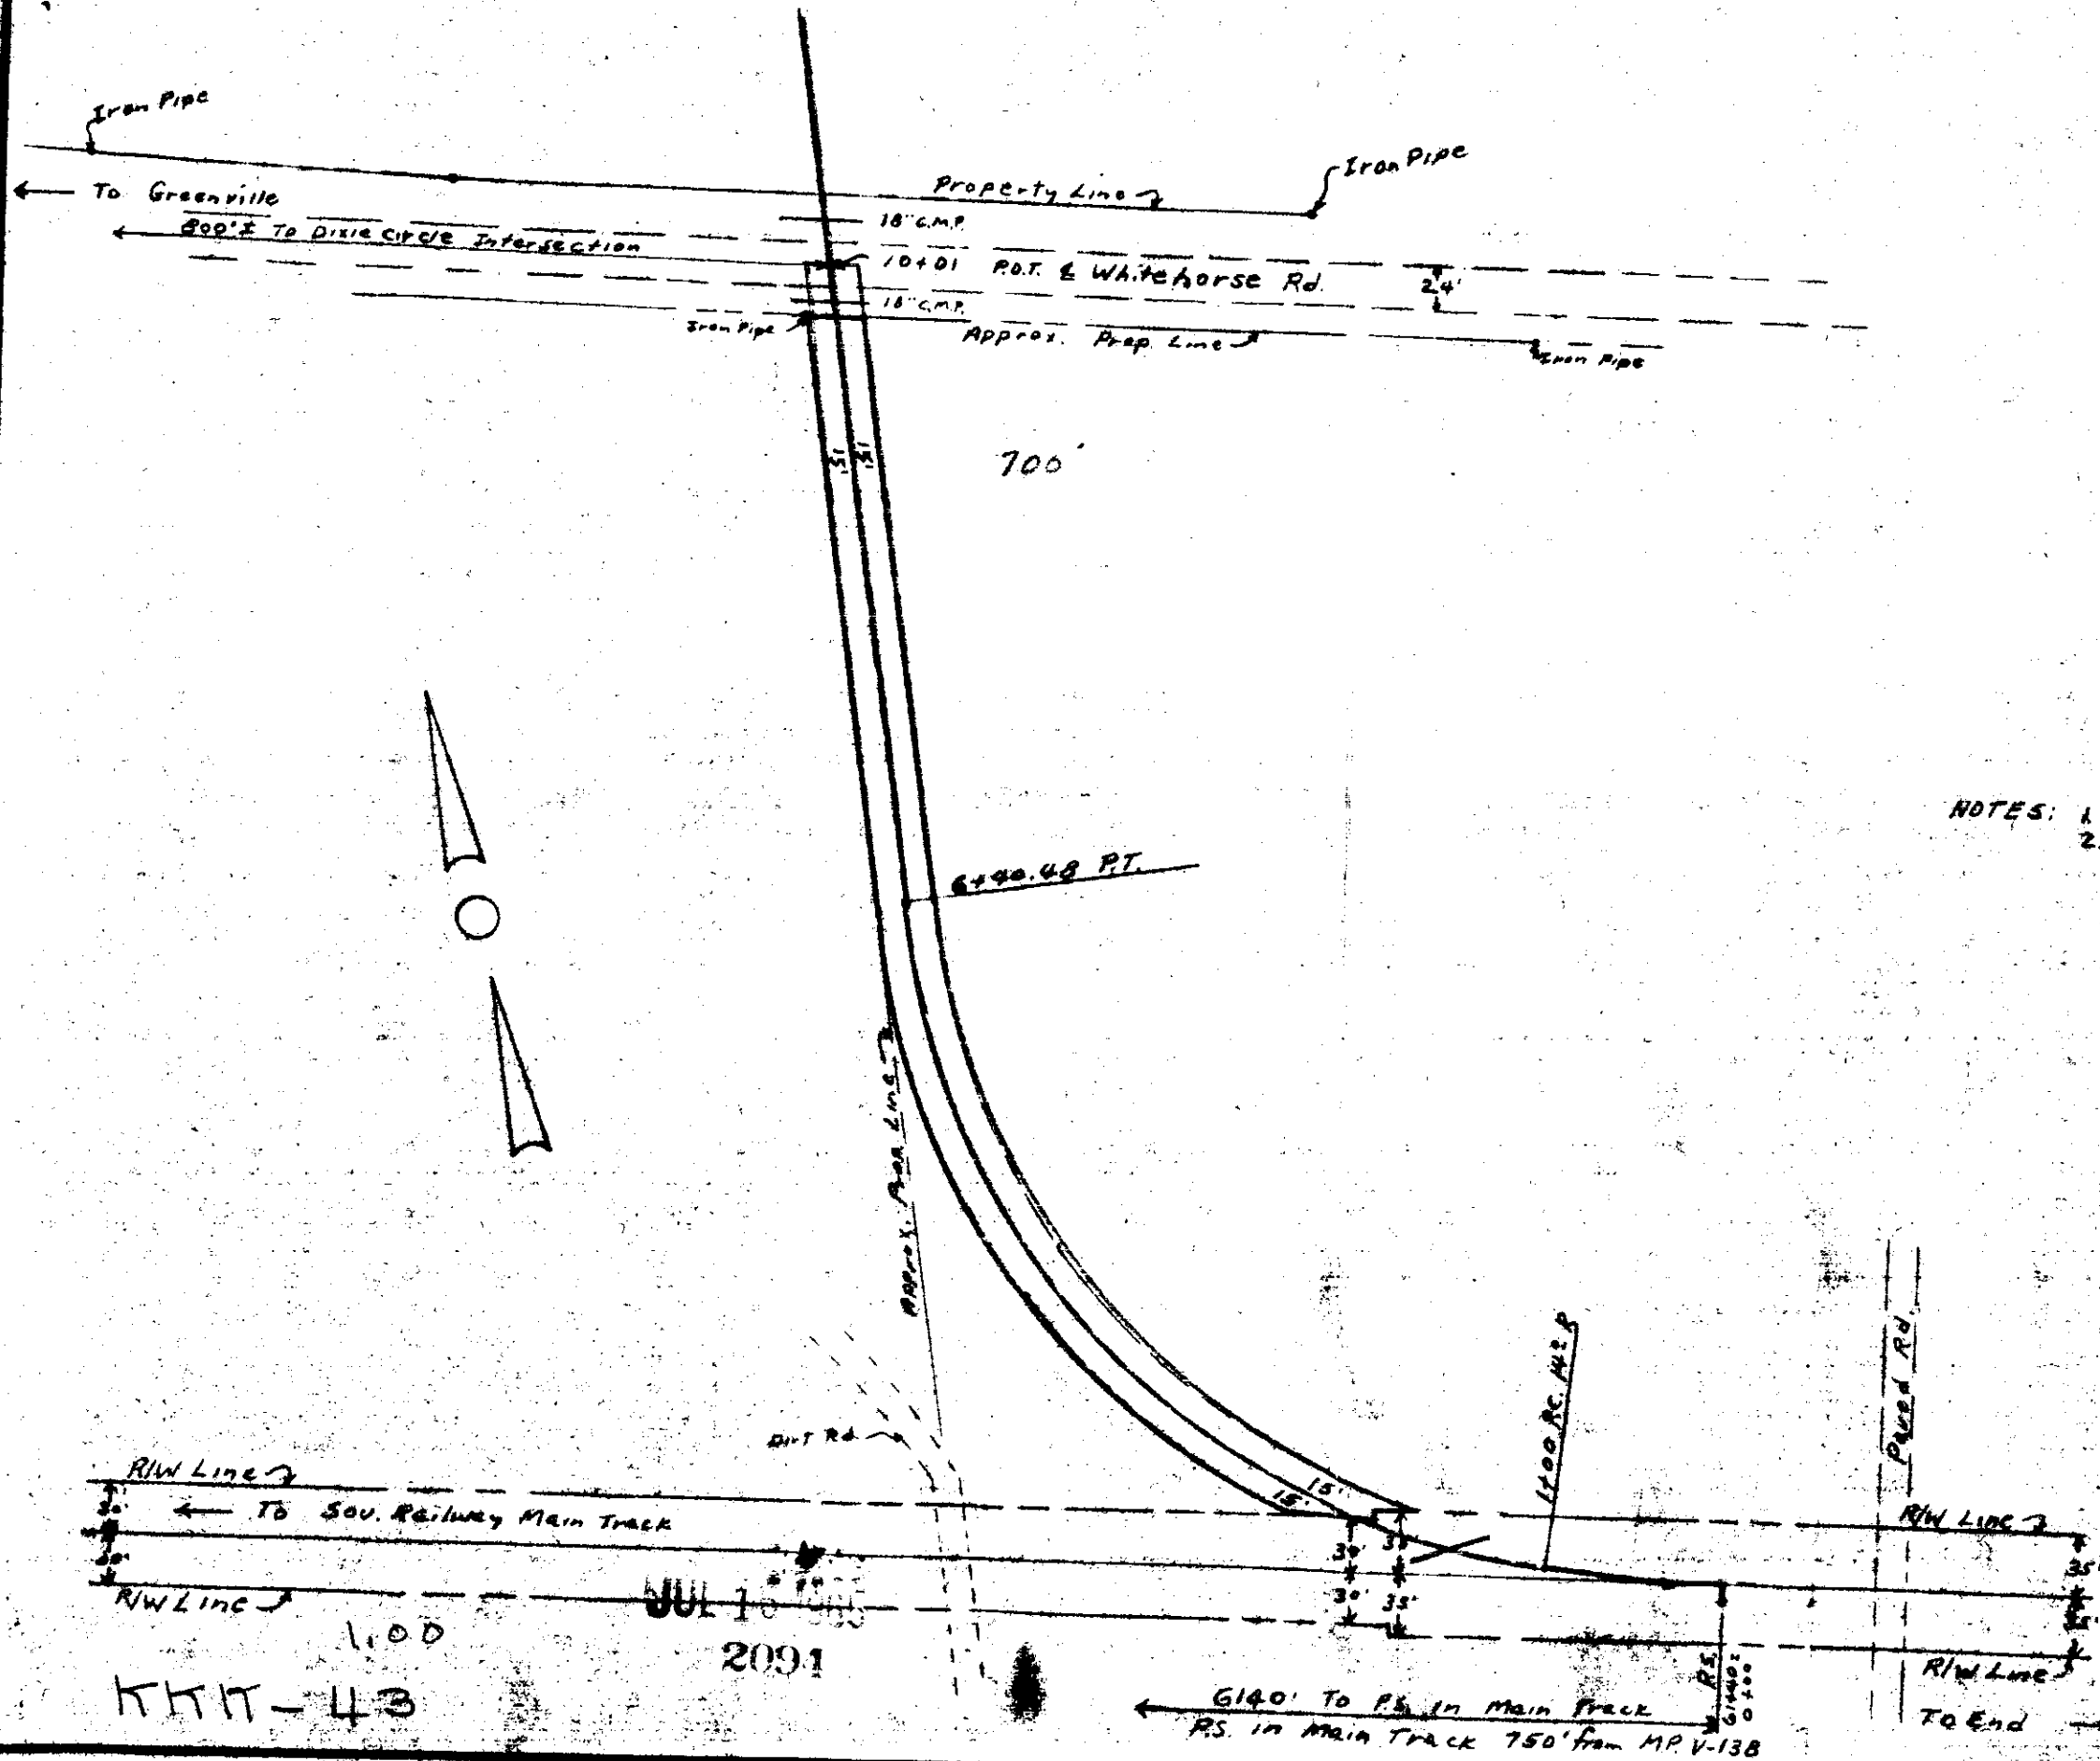

NOTES: 1. Proposed Track Shown Colored Red.
 2. Property To Be Acquired Shown Colored Red.

MARK	DATE	BY	DESCRIPTION
REVISIONS			
SOUTHERN RAILWAY SYSTEM INDUSTRIAL DEVELOPMENT OFFICE OF VICE-PRESIDENT ATLANTA, GA.			
GREENVILLE, S.C. PROPOSED LEAD TRACK			
FILE NO.	M.D.	SCALE 1"=100'	FILE NO.
VAL. MAP 44/29	DATE 6-16-65	DWS. NO. B-95	
DO NOT SCALE THIS DRAWING FOR DIMENSIONS NOT GIVEN			

2094 Filed This 16 day of July 1965
 And Recorded in Vol. KTHH Page 443 M
 Ollie Fannsworth
 Register Mesne Conveyance Greenville County, S. C.