


4-1-152

GREENVILLE CO. S. C.

AUG 17 8 30 AM 1965

DELIE FANGSWORTH  
R. M. C.

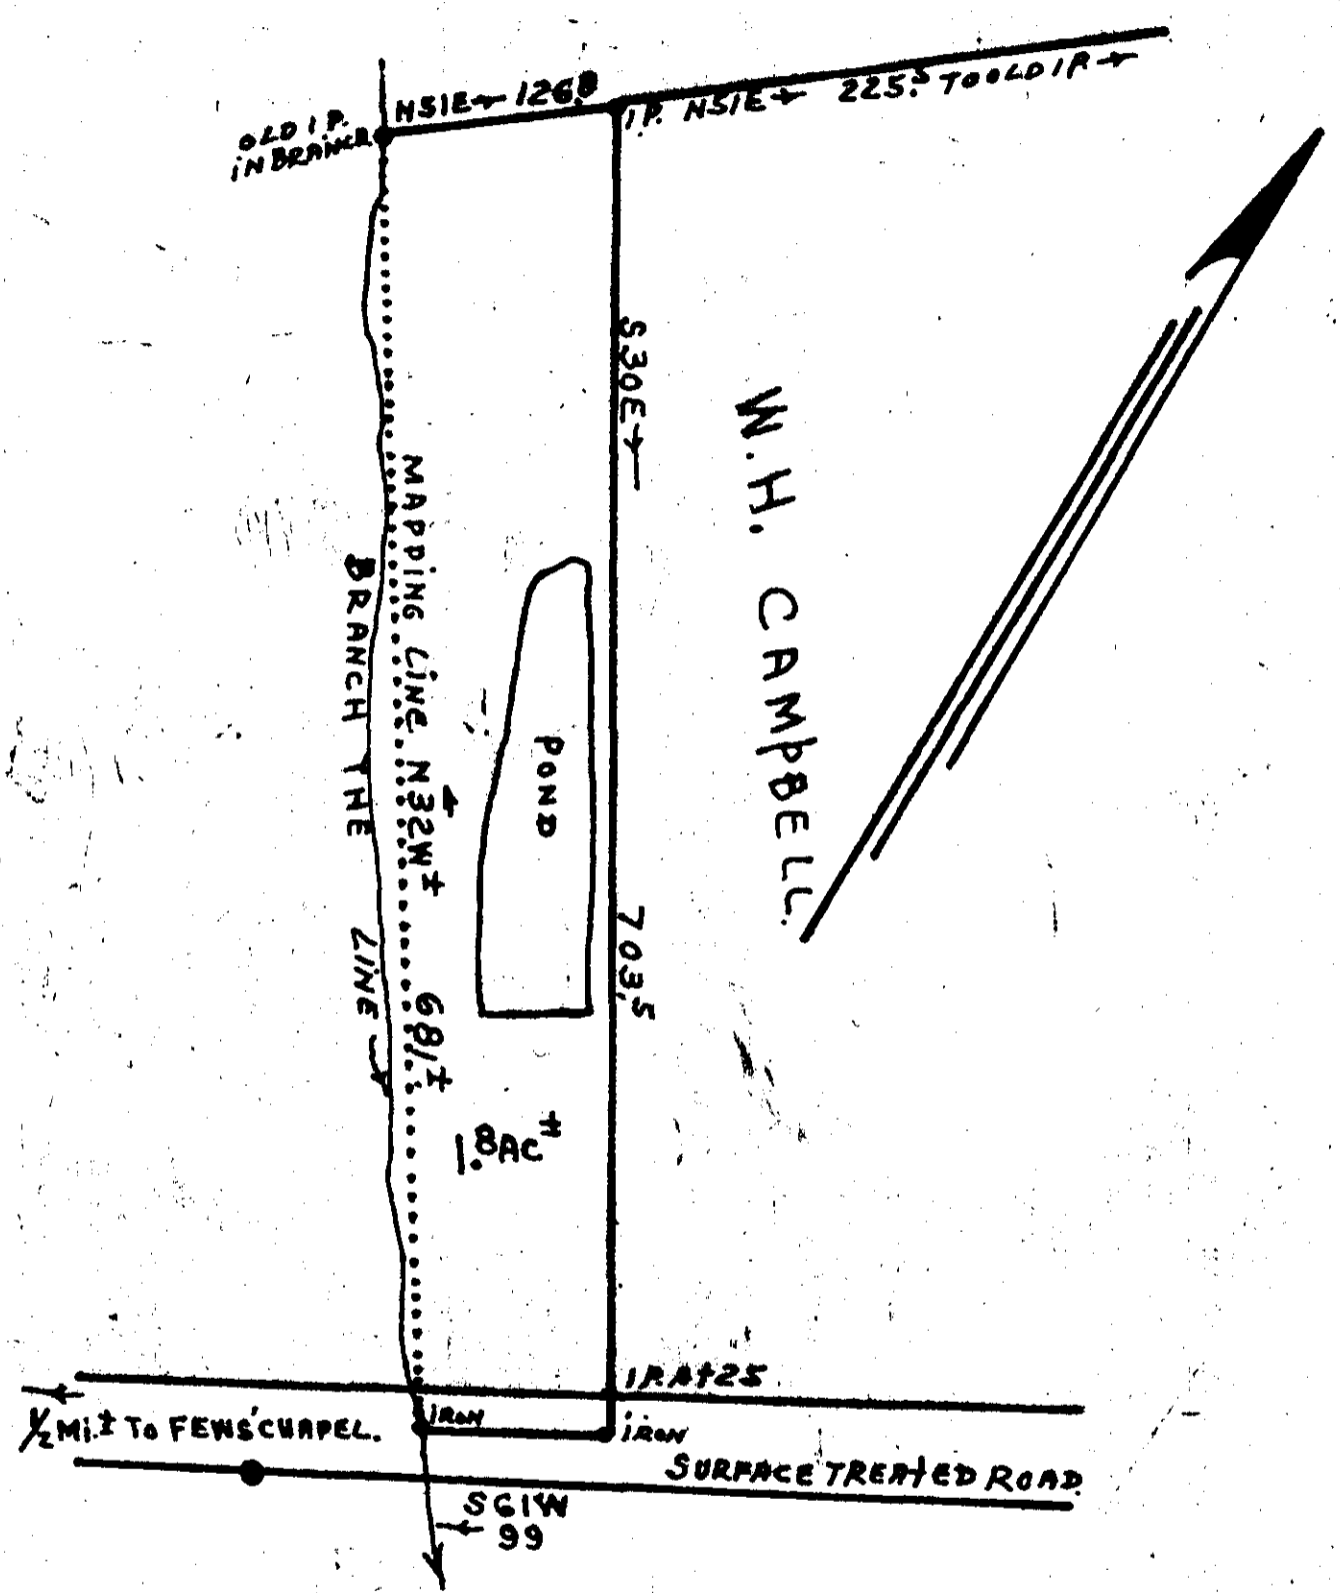

5377 Filed This 17th day of Aug. 1965  
 And Recorded in Vol. KKK - 106 at 8:30 P.M.  
 Delie Fangsworth  
 Register Mesne Conveyance Greenville County, S. C.

LAND SURVEY FOR  
**W. H. CAMPBELL: G'VILLE: CO. S.C.**  
 1"=100' 6-20-1962 PART VOL. 258-PG. 174.  
 J. Q. BRUCE: REG. SURVEYOR S. C. No. 667.

KKK-106  
 Fee 50¢

5377

AUG 17 1965

DREASEN MEAS. LOOK W. A. MO. 1964