


17744 Filed This 14 day of Dec. 1965
And Recorded in Vol. 588 Page 107 at 10:14 P.M.
Eddie Sanford
Register Mesne Conveyance Greenville County, S. C.

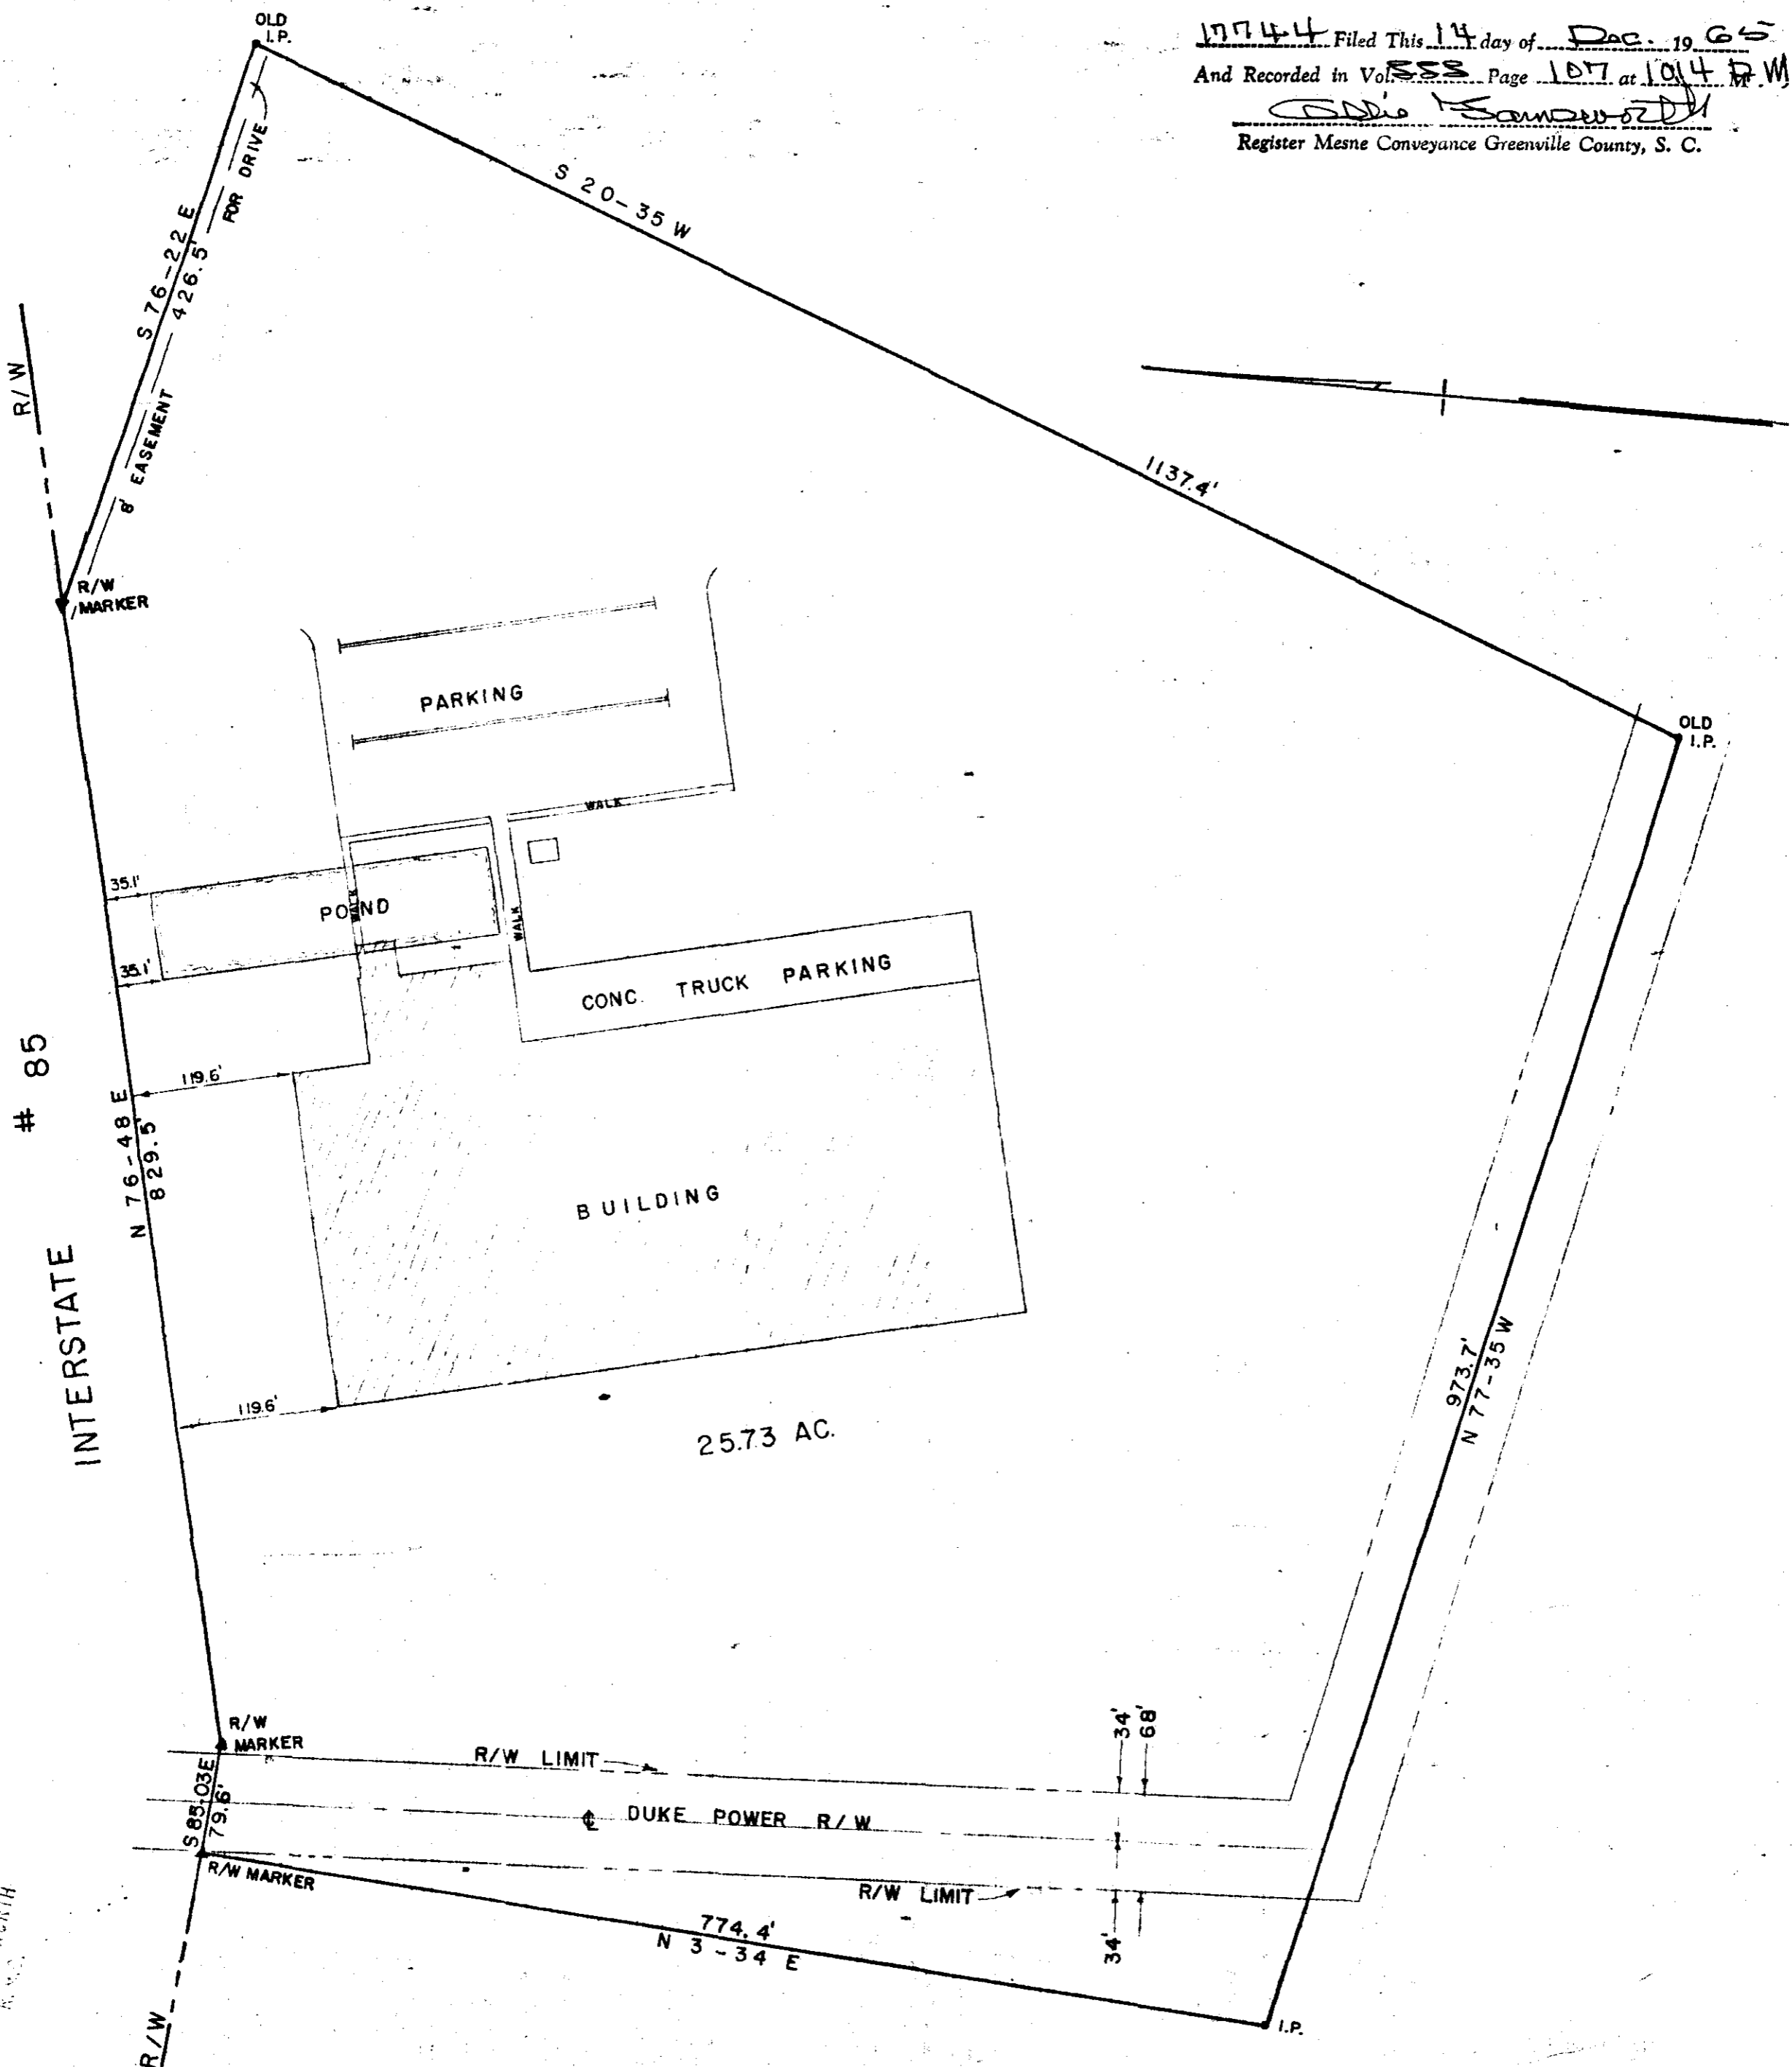

DEC 14 10 11 AM 1965
OLLIE F. NORTH
REGISTER

DEC 14 1965

17744

PROPERTY OF
BIGELOW SANFORD INC.
NEAR GREENVILLE, S. C.
SCALE 1" = 100' JUNE 7, 1965
REV. DEC. 13, 1965

I CERTIFY THE ABOVE SURVEY IS CORRECT.
Eddie Sanford
REG. ENGR. NO. 1962

PIEDMONT ENGINEERS & ARCHITECTS
GREENVILLE, SOUTH CAROLINA

LL-107