

LL-165

NB 163


PROPERTY OF  
HOUSE RENTALS INC.  
BEREA DISTRICT  
GREENVILLE COUNTY, S.C.

Scale 1"=30' JAN 10, 1966

JAN 24 1966

JAN 10, 1966

FILED  
GREENVILLE CO. S.C.  
JAN 24 1966

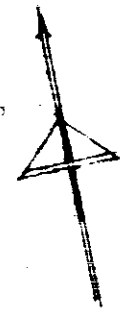


50 ST. (NO NAME)

EDGEMONT AVE

EDGEMONT AVE

PALMETTO AVE

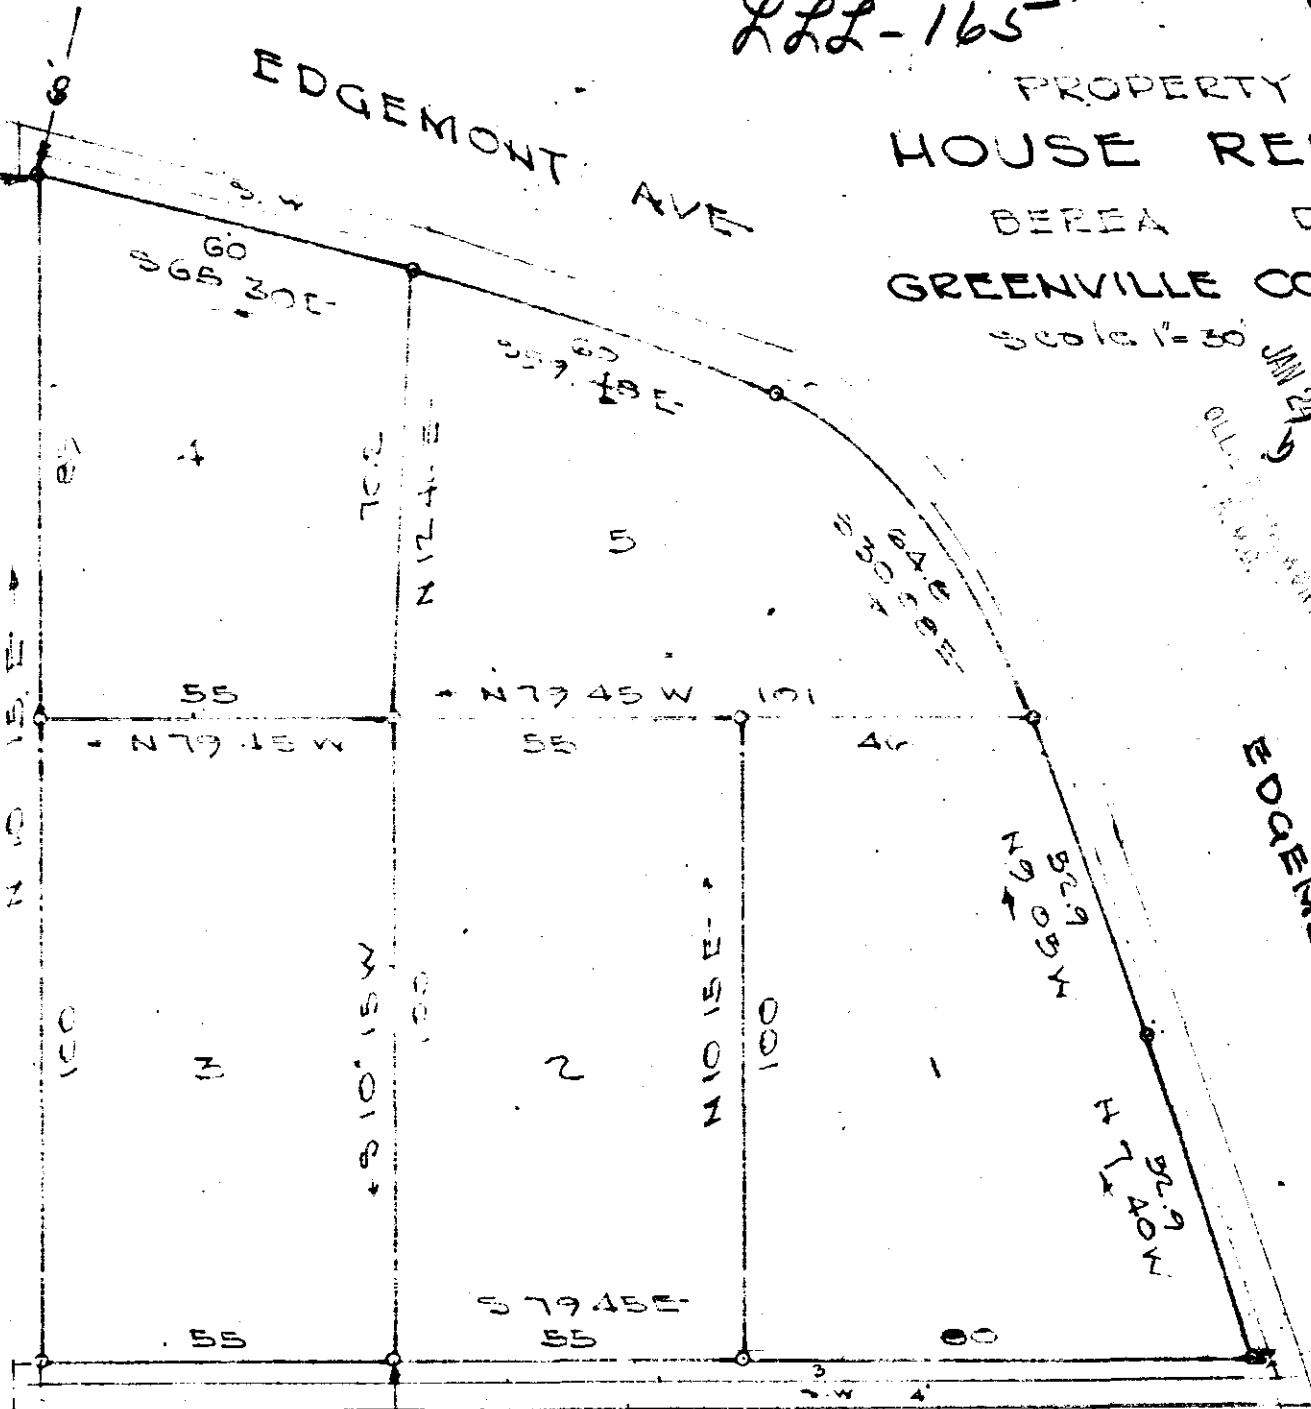

JAN 24 1966

21609

JONES ENGINEERING SERVICES - GREENVILLE S.C.

21609 Filed This 24 day of Jan. 1966  
And Recorded in Vol. 853 Page 16 Greenville S.C.  
Doris S. Sanderford  
Register Mesne Conveyance Greenville County, S. C.