


# Plat Book MMM. Page 30

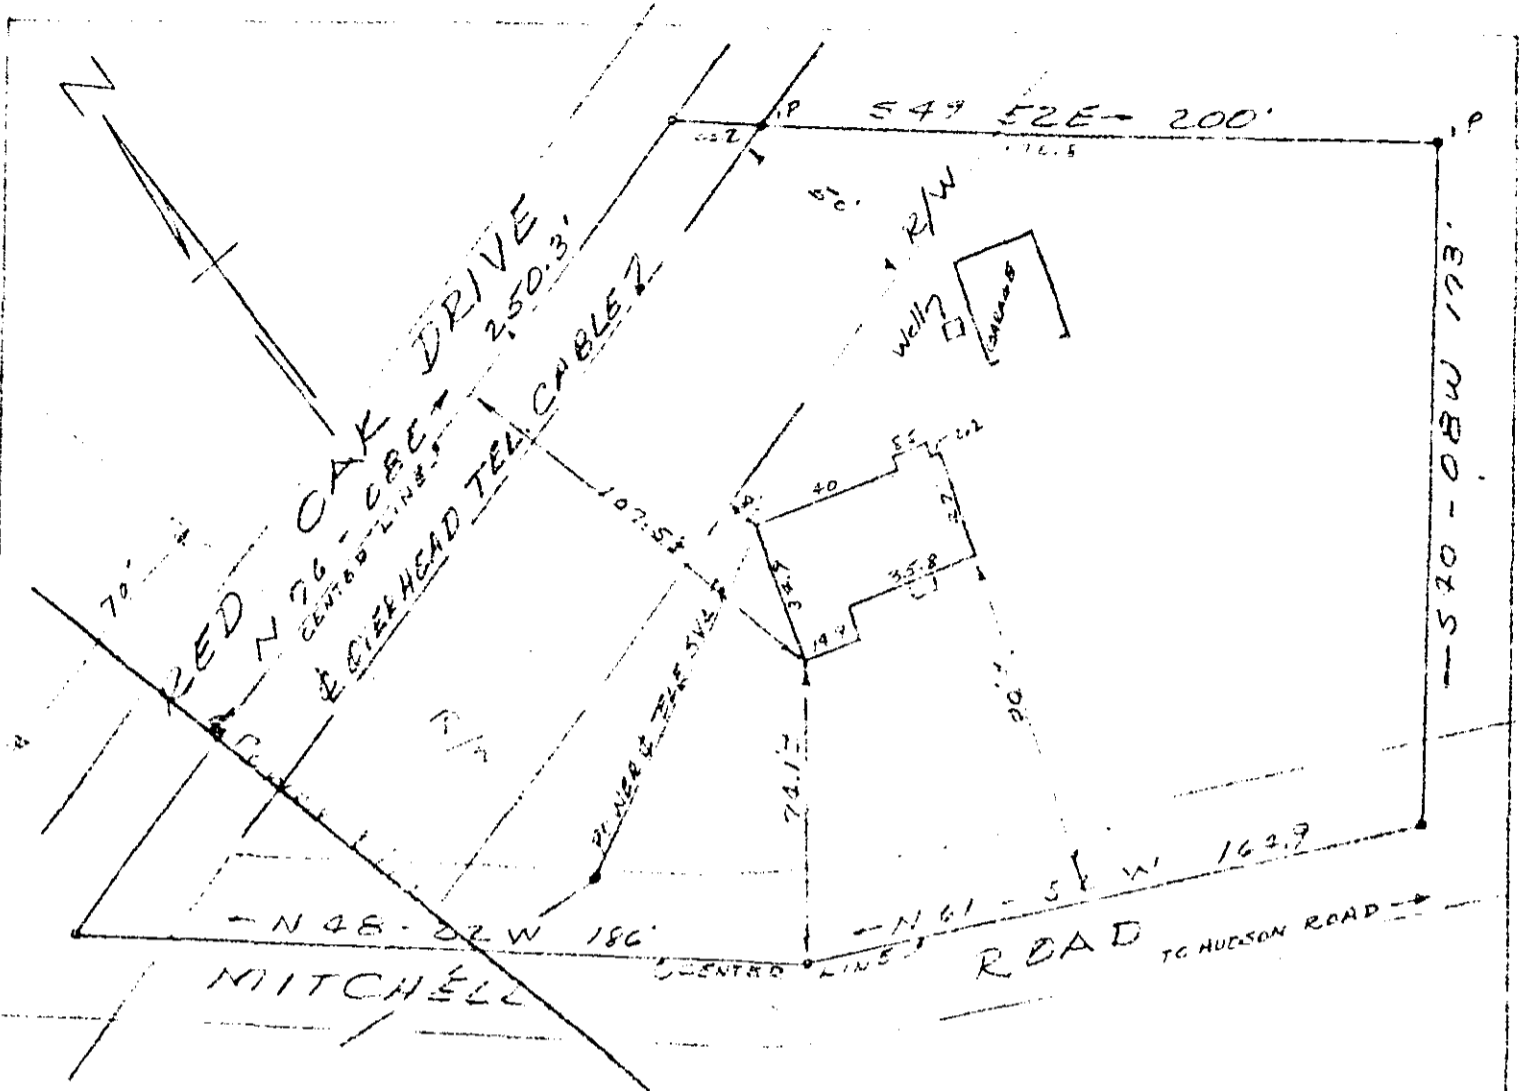

PROPERTY OF  
BOBBY L. CATHCART  
BARBARA P. CATHCART  
 NEAR GREENVILLE, S.C.  
 JULY 18, 1966 SCALE 1"=50'

This is to certify that on July 18, 1966 I surveyed the property shown on this plat, known as property of F. S. Hudson Jr., and that the property lines, walls and buildings are as shown hereon, and that the buildings located on said property do not project nor encroach on adjacent streets or property, and that no adjacent walls or buildings project nor encroach on said premises, and that no utility lines cross this lot except as shown hereon.

Surveyed by Campbell & Clarkson

*[Signature]*  
 Surveyor No. 79

2756  
 150

MMM - 30

FILED  
 GREENVILLE CO. S.C.  
 JUL 27 10 44 AM 1966  
 CLERK OF COURTH

#2756 Filed This 27 day of July 1966  
 And Recorded in Vol. MMM Page 30 at 12:44 PM

*[Signature]*  
 Register Meane Conveyance Greenville County, S. C.