


1752 Filed This 16 day of Aug 1966

And Recorded in Vol. M M M Page 176 A at M

Ollie J. North
 Register of Public Conveyance Greenville County, S. C.

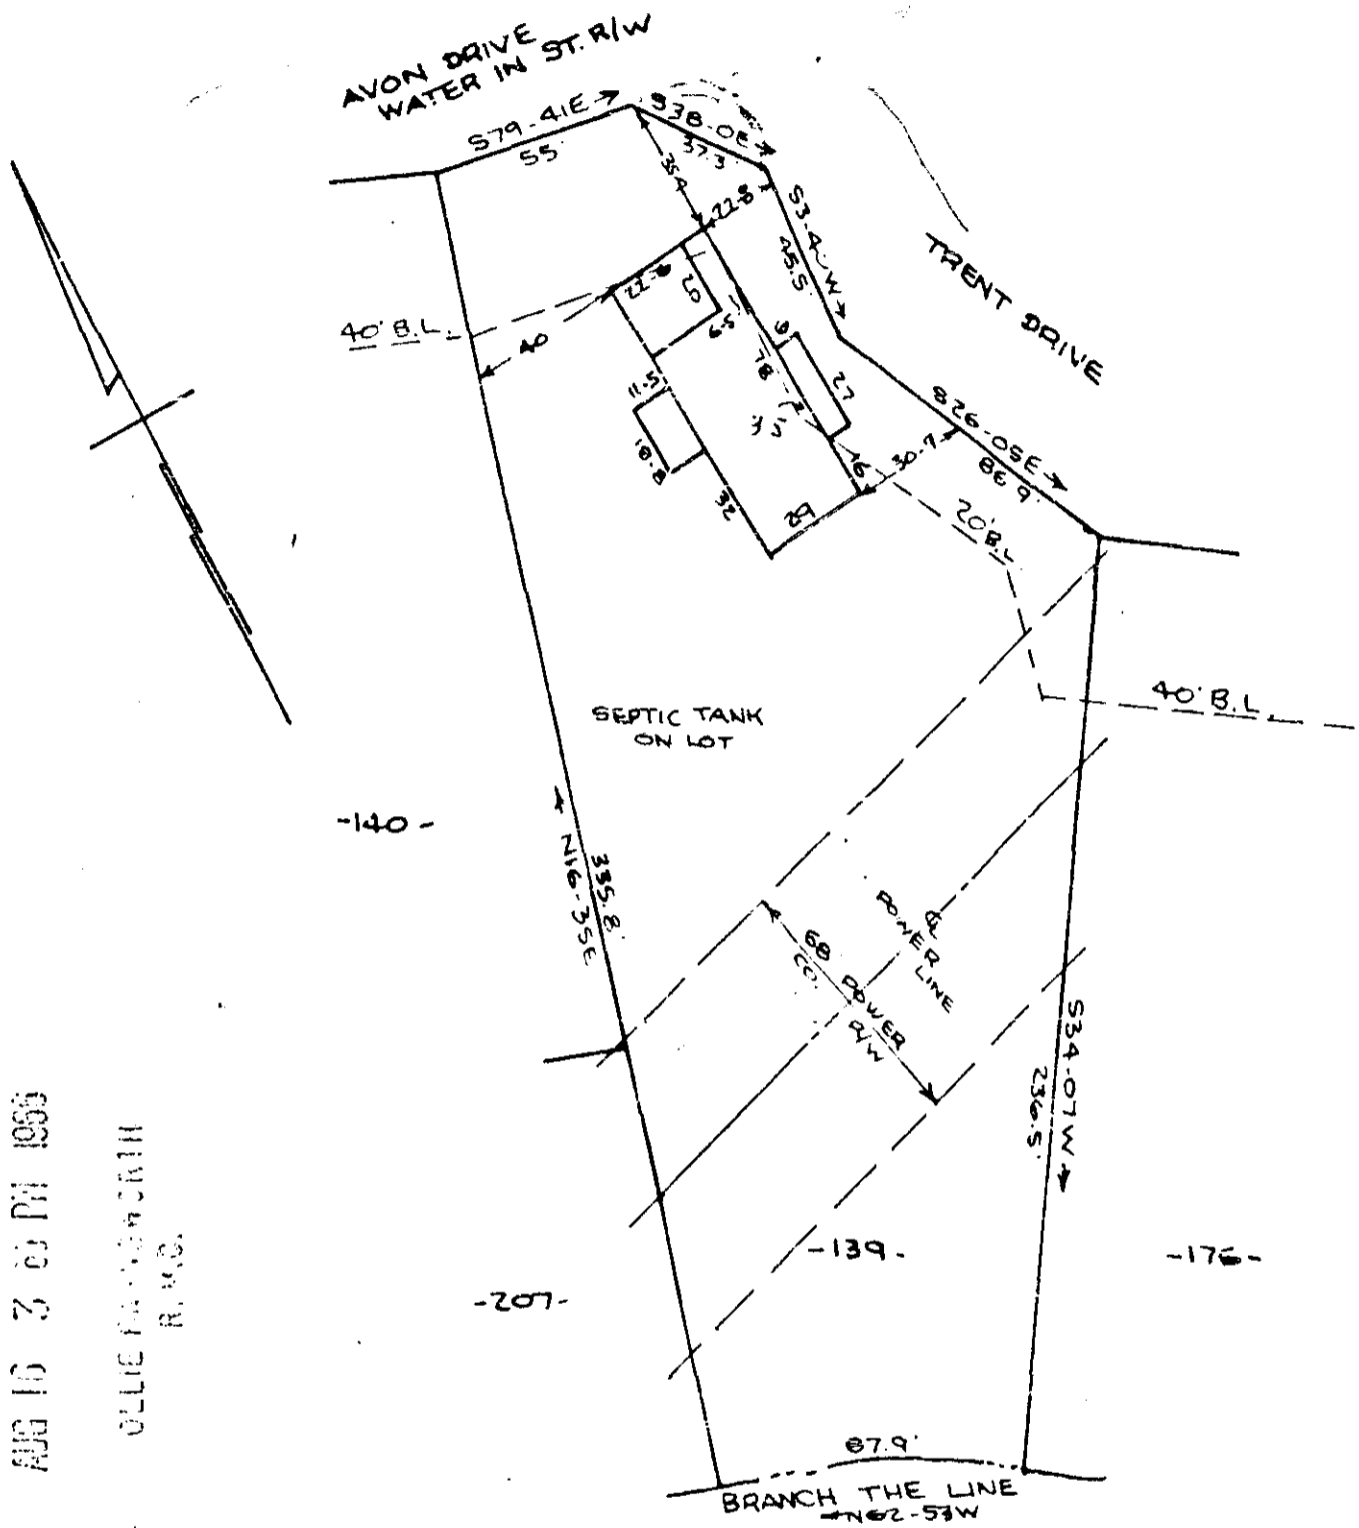

GREENVILLE CO. S. C.
 AUG 16 3 20 PM 1966
 OLLIE J. NORTH
 R.M.C.

PROPERTY OF
 THOMAS M. EUBANKS & NORA JEAN M. EUBANKS
 NEAR GREENVILLE, S. C.
 SCALE 1"=60' 23 JULY 1966

This is to certify that on the 23rd day of July, 1966 I surveyed the property shown on this plat, being known as lot 139 on plat of AVON PARK, and recorded in the R.M.C. Office Greenville County, S.C. in plat book "KK" page 71; and that the property lines, walls and buildings are as shown hereon, and that the buildings located on said lot do not encroach or project on adjacent street or property, and that no adjacent street or walls encroach or project on said premises, and also being known as property of Thomas M. Eubanks and Nora Jean M. Eubanks and recorded in the R.M.C. Office in plat book "M M M" page 176.

R. B. Bruce
 R.B. Bruce R.L.S. # 1952

CAROLINA ENGINEERING AND SURVEYING CO.
 GREENVILLE, S.C.