


Plat Book MMM. Page 176B

#2617 Filed This 25 day of July 1966
 And Recorded in Vol. MMM Page 176 at 2:23 P.M.

Ollie Farnsworth
 Register Mesne Conveyance Greenville County, S. C.

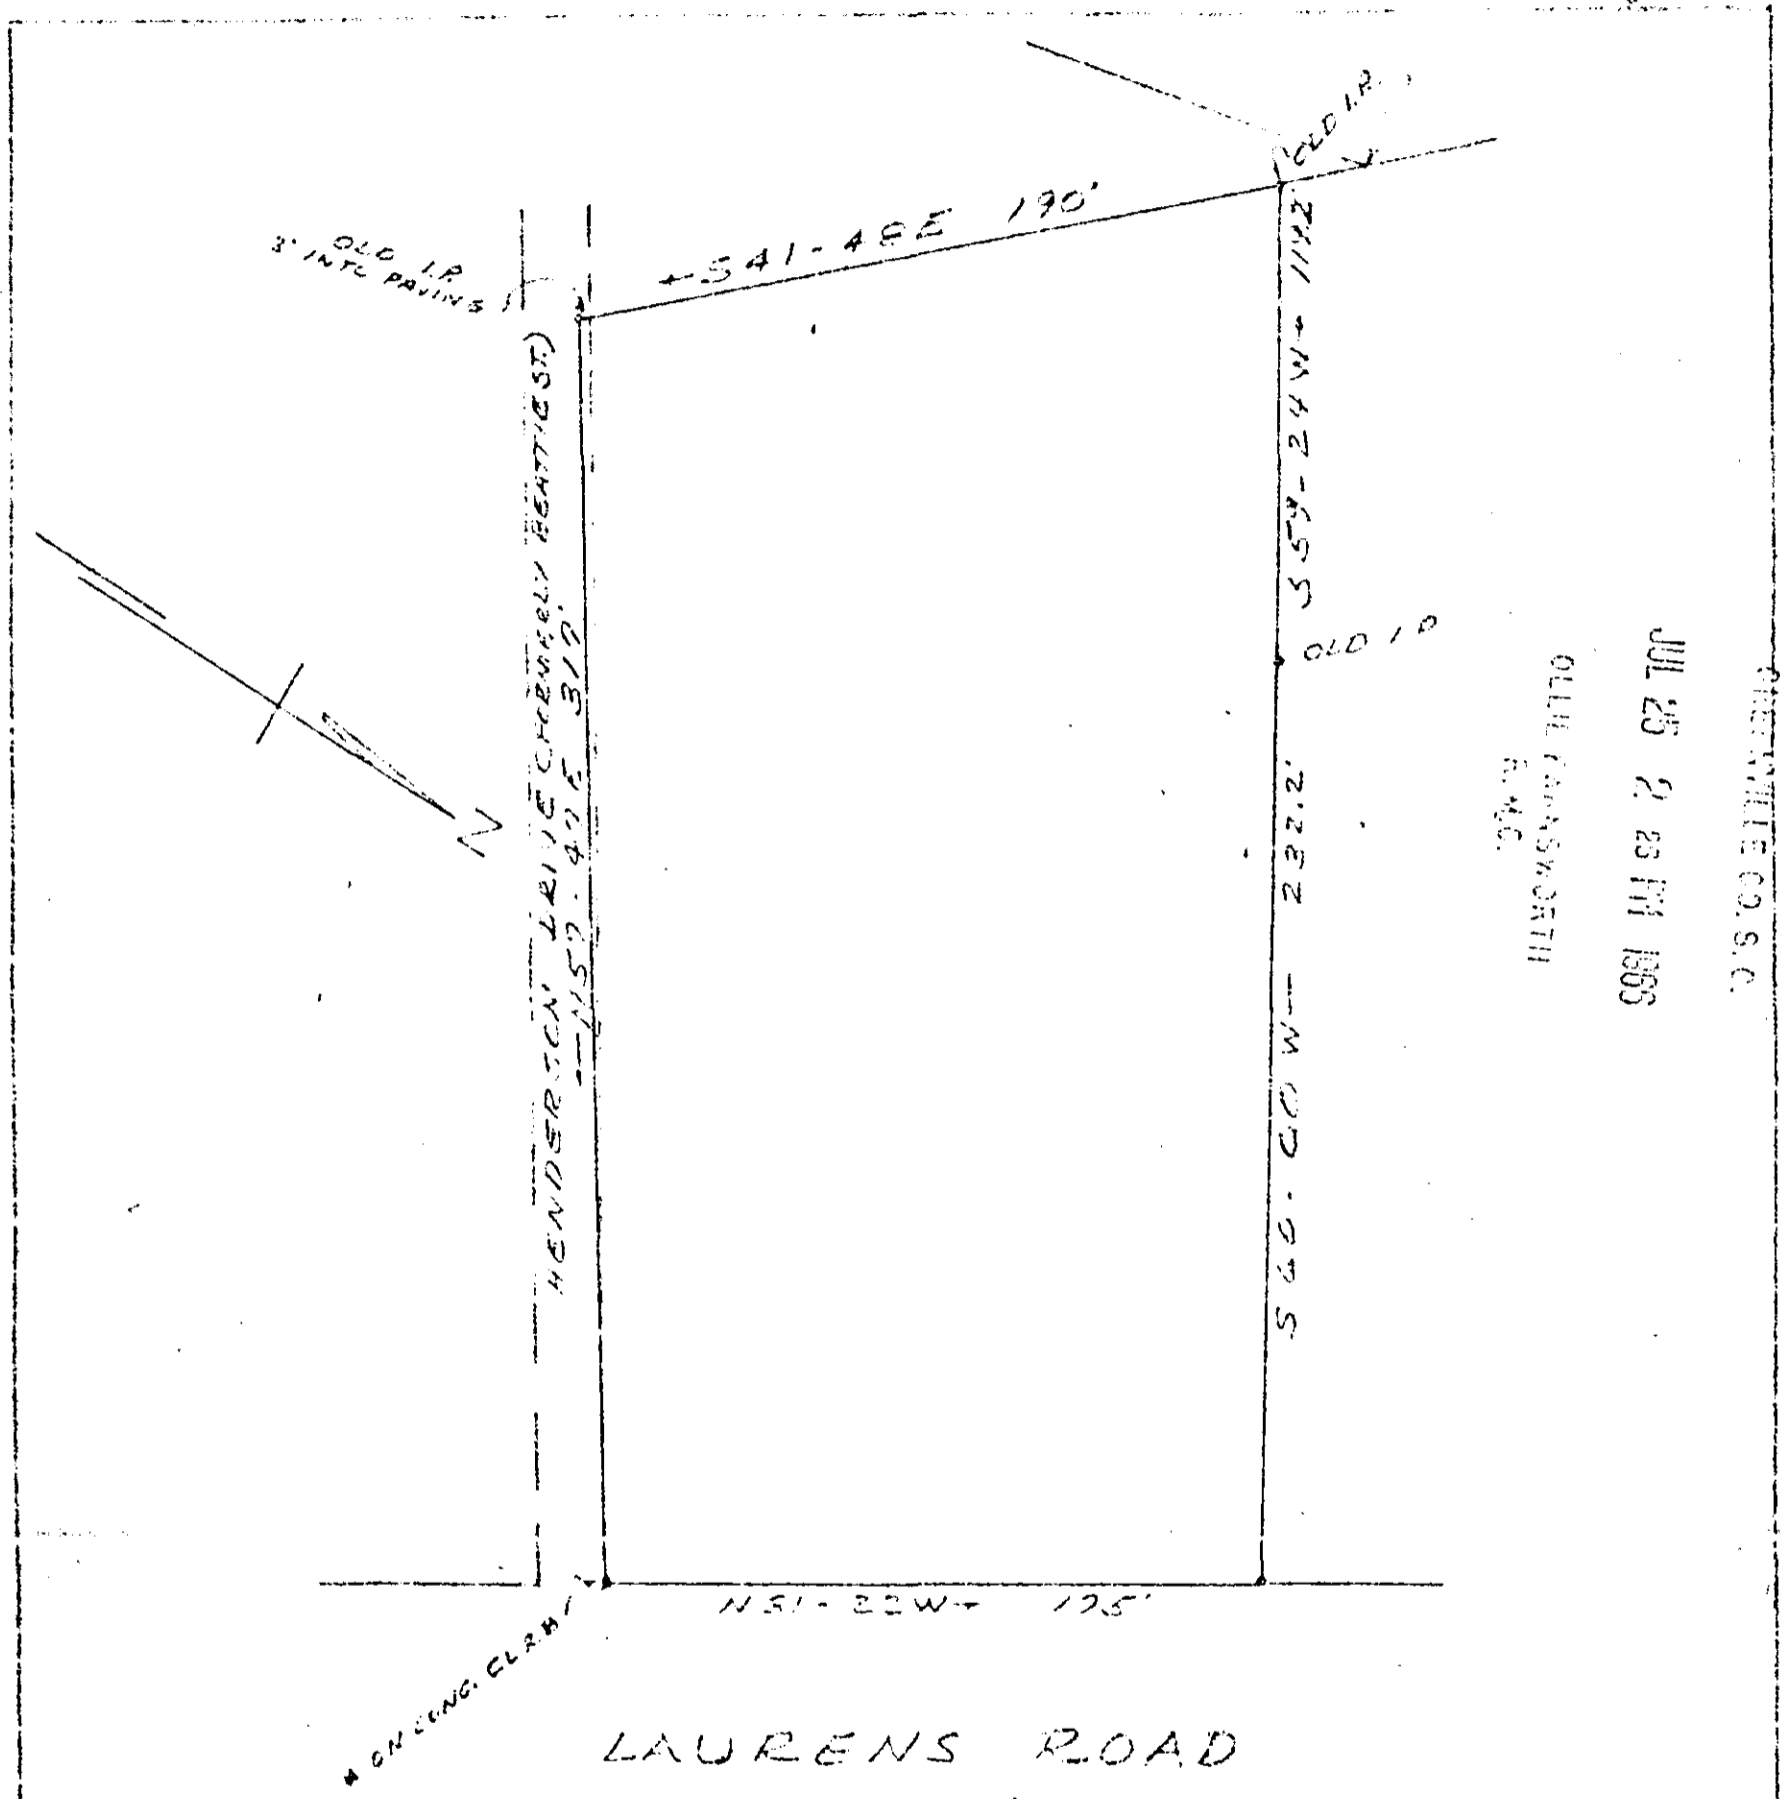

GREENVILLE CO. S.C.
 JUL 25 2 23 PM 1966
 OLLIE FARNSWORTH
 R.M.C.

PROPERTY OF
INDUSTRIAL WELDING SUPPLIES, INC.
GREENVILLE, S.C.

JULY 1, 1966 SCALE 1"=60'

SURVEY BY: CARROLL & CHARLES
 H.C. Clark
 SCLIS NO. 2562

REFERENCES
 PLAT BOOK H PAGE 32
 PLAT BOOK L PAGE 32
 DEED BOOK 776 PAGE 340
 INDEX BOOK SHEET 26B

Plat Book MMM. Page 176 50¢ 2617