


32

244 Filed This 26 day of Sept 1966
And Recorded in Vol. N N N Page 327 at 9:09 P.M.
Ollie Jansworth
Register Maine Conveyance Greenville County, S. C.

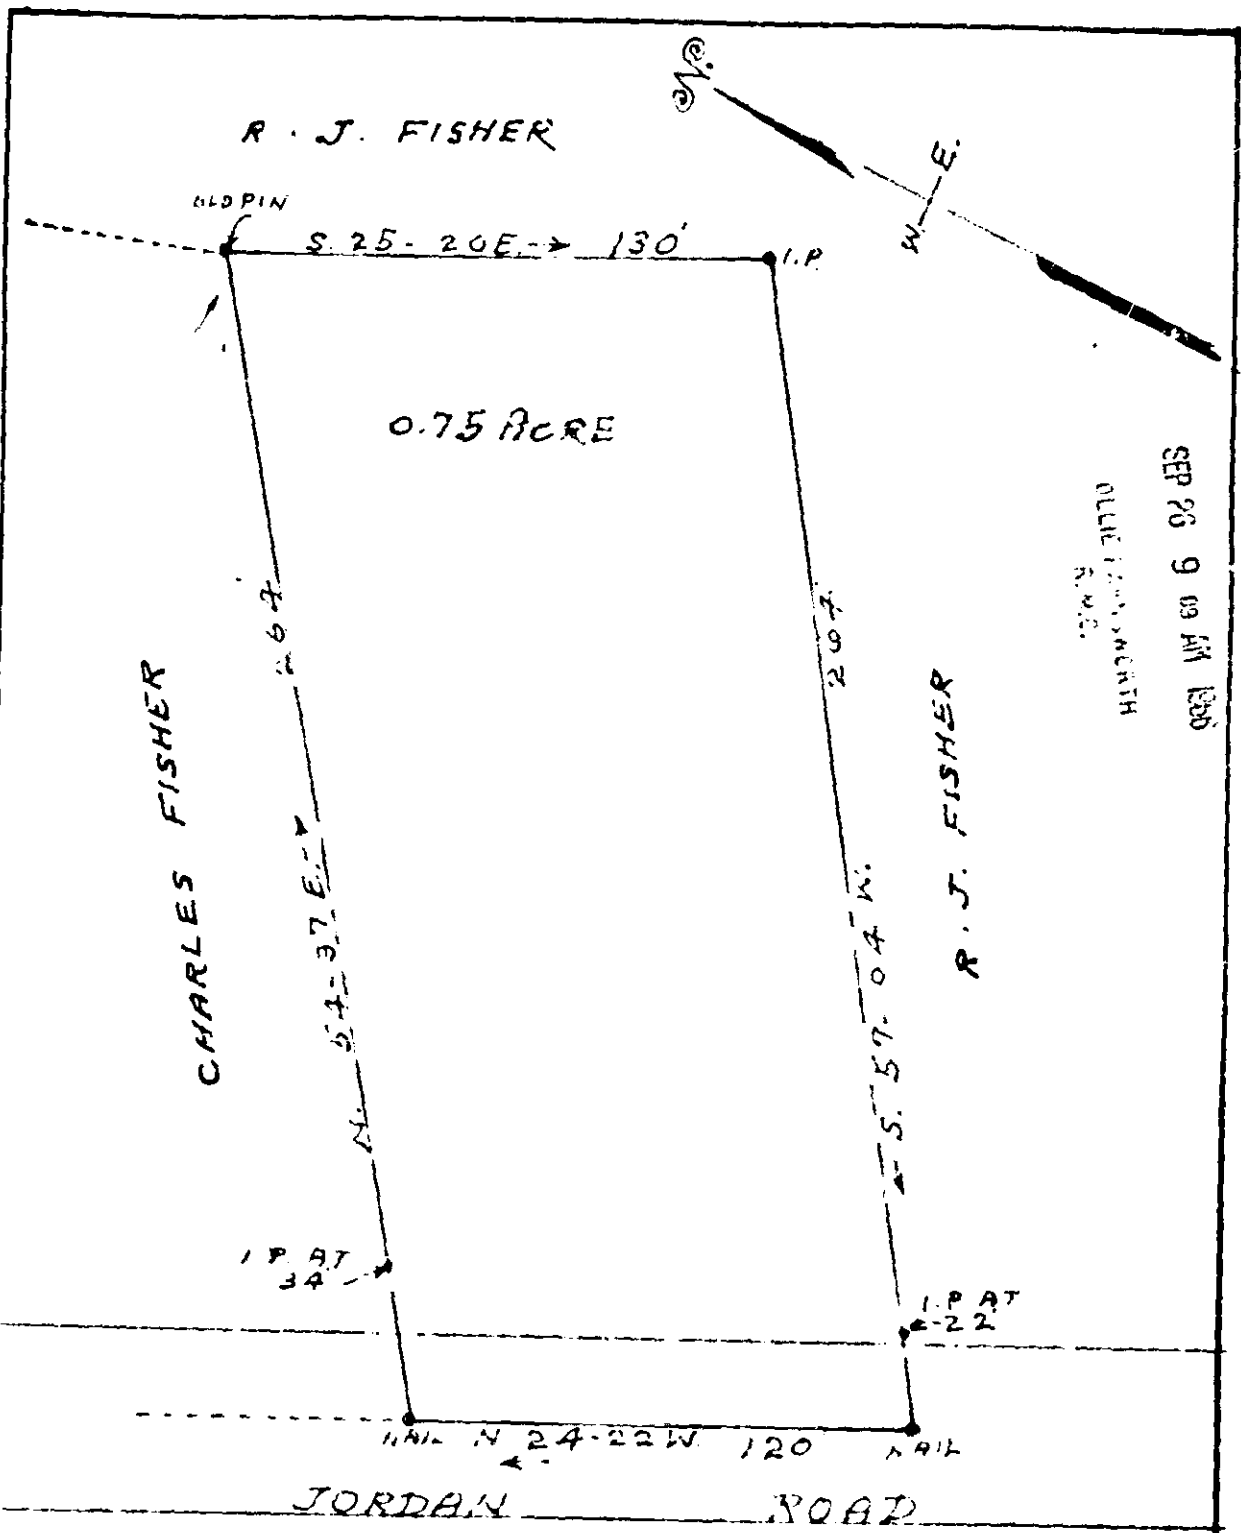

SEP 20 9 09 AM 1966
OLLIE JANSWORTH
R.M.C.

PROPERTY OF
LANNIE F. & W. BRUCE DURHAM
LOCATED ONE MILE SOUTH OF FORMER JORDAN SCHOOL
HIGHLAND TOWNSHIP GREENVILLE COUNTY
SOUTH CAROLINA

SCALE: 1" = 40 FEET SEPT. 20 1966
SURVEYED SEPT. 16. 1966

8211 SEP 26 1966 H. S. BROCKMAN, REG SURVEYOR
Fee 50 ✓ GREER, S.C. NO. 959
N N N - 32