

PROPERTY OF  
CLIFFORD B. BARROWS ET-AL  
NEAR GREENVILLE S.C.  
Scale 1"=60'


Nov. 1957

FILED

DALTON & NEVINS GREENVILLE CO. S. C.

OCT 11 1 16 PM 1966

OLLIE FARNSWORTH  
R. M. C.

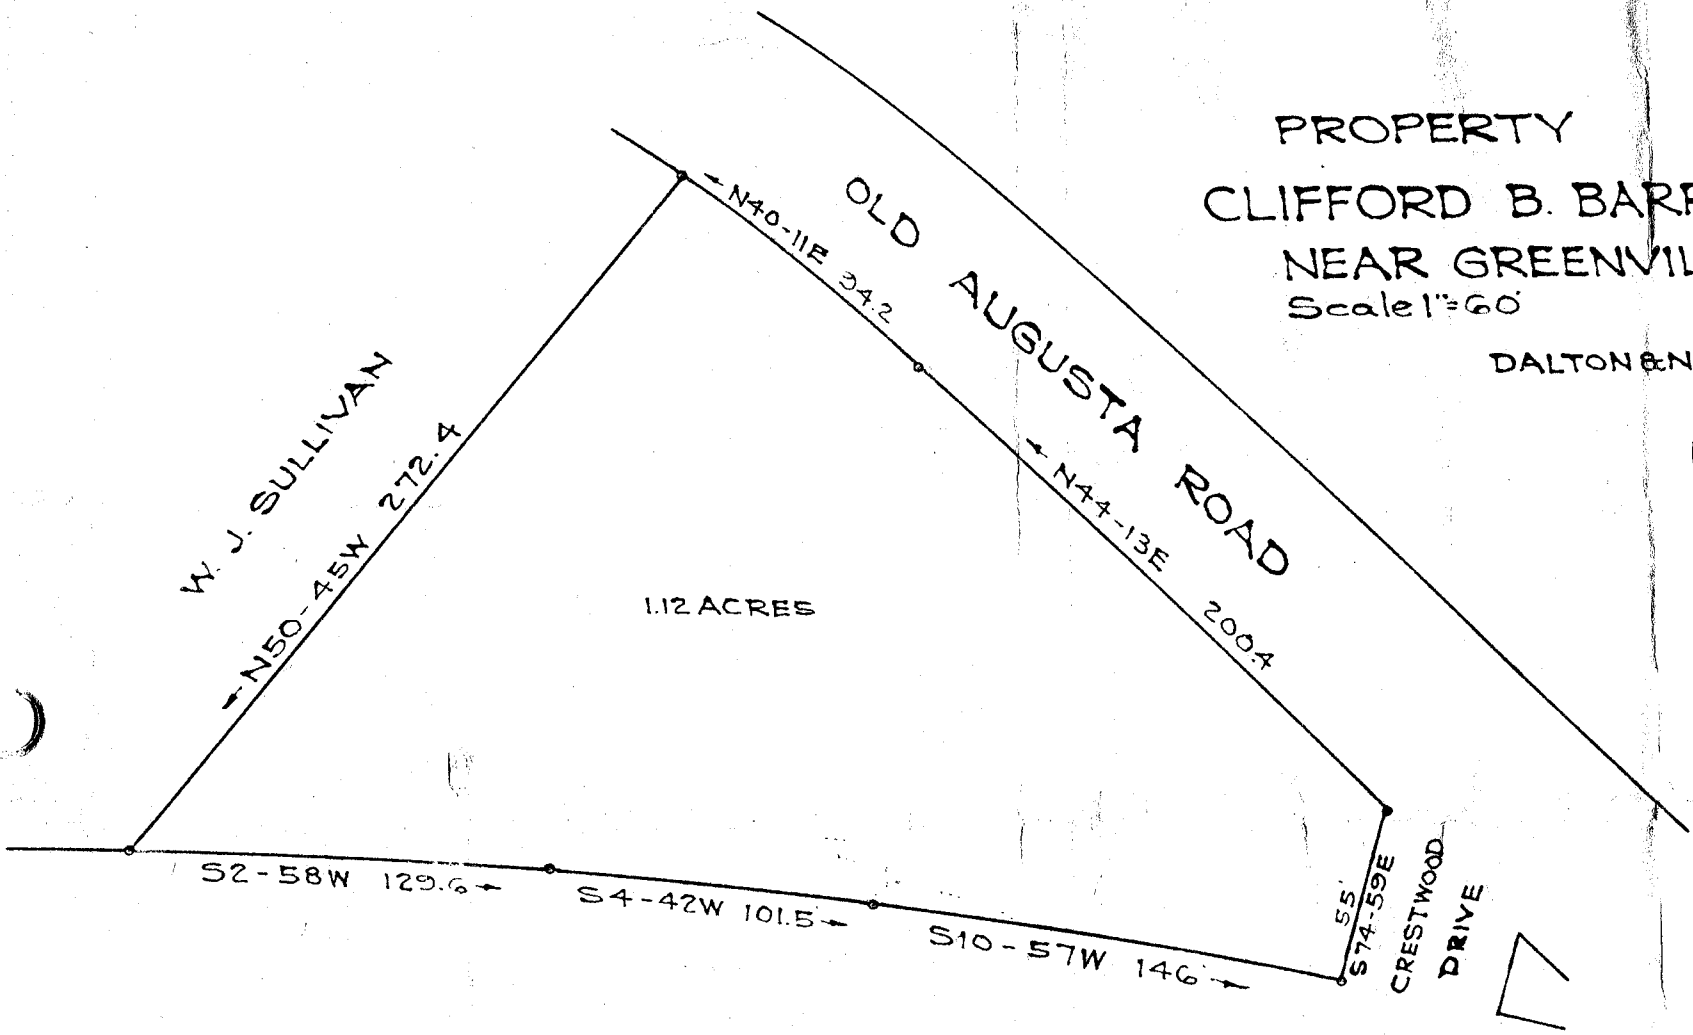

1.12 ACRES

W. J. SULLIVAN

OLD AUGUSTA ROAD

CRESTWOOD DRIVE

AUGUSTA ROAD U. S. HWY NO. 25

305 Iron Pins at all Corners

NNN-65

Filed This 11 day of Oct 19 66

And Recorded in Vol. 21 Page 5 at 1:16 P.M.

*Ollie Farnsworth*

Register Mesne Conveyance Greenville County, S. C.