


# Plat Book-NNN-Page 69 B

69

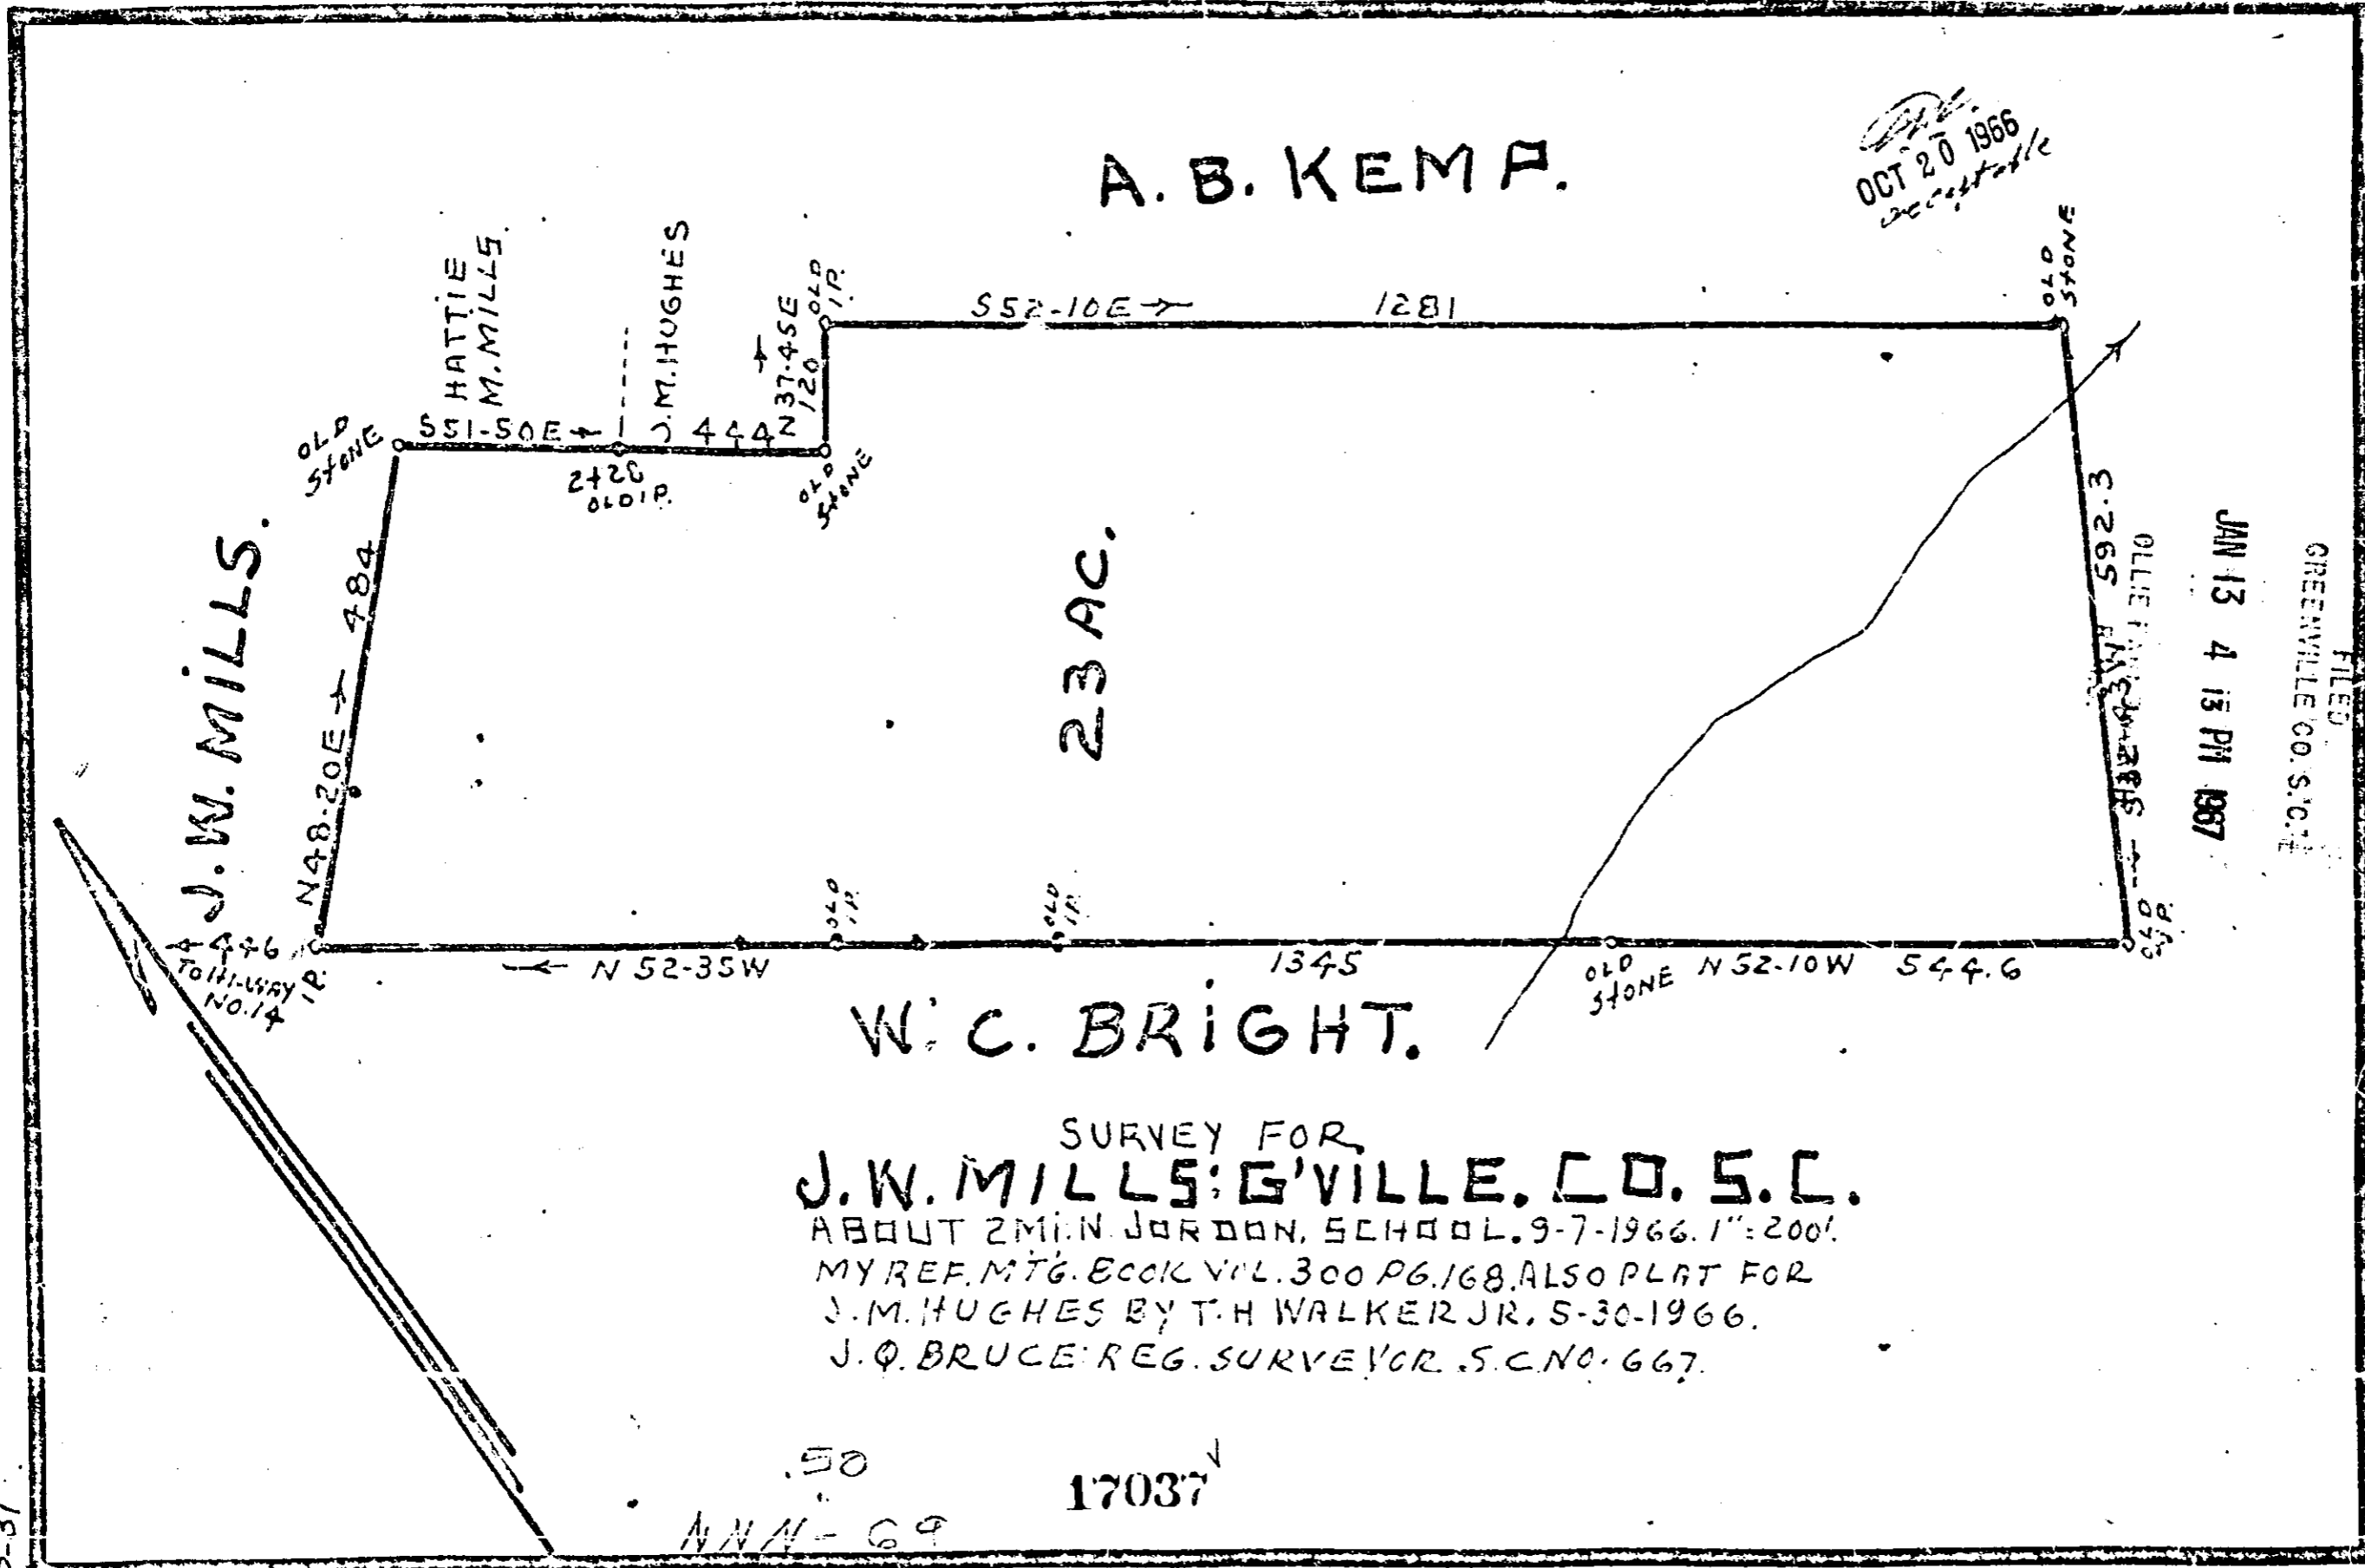

OCT 20 1966  
acceptable

JAN 13 4 13 PM 1967

FILED  
GREENVILLE CO. S.C.

SURVEY FOR  
**J.W. MILLS; G'VILLE, CO. S.C.**  
 ABOUT 2 MI. N. JORDAN, SCHOOL. 9-7-1966. 1"=200'.  
 MY REF. MTG. BOOK VOL. 300 PG. 168. ALSO PLAT FOR  
 J.M. HUGHES BY T.H. WALKER JR., 5-30-1966.  
 J. Q. BRUCE; REG. SURVEYOR, S.C. NO. 667.

50  
 NNN-69  
 17037

# 17037 Filed This 31 day of Jan 19 67

And Recorded in Vol. NNN Page 69 of 413 P.M.  
*Ollie Tarnowski*  
 Register Means Conveyance Greenville County, S.C.

D-31