


H.D. 162

FILED
GREENVILLE CO., S. C.
DEC 22 1 04 PM 1966
OLLIE J. ANDERSON
R.M.S.

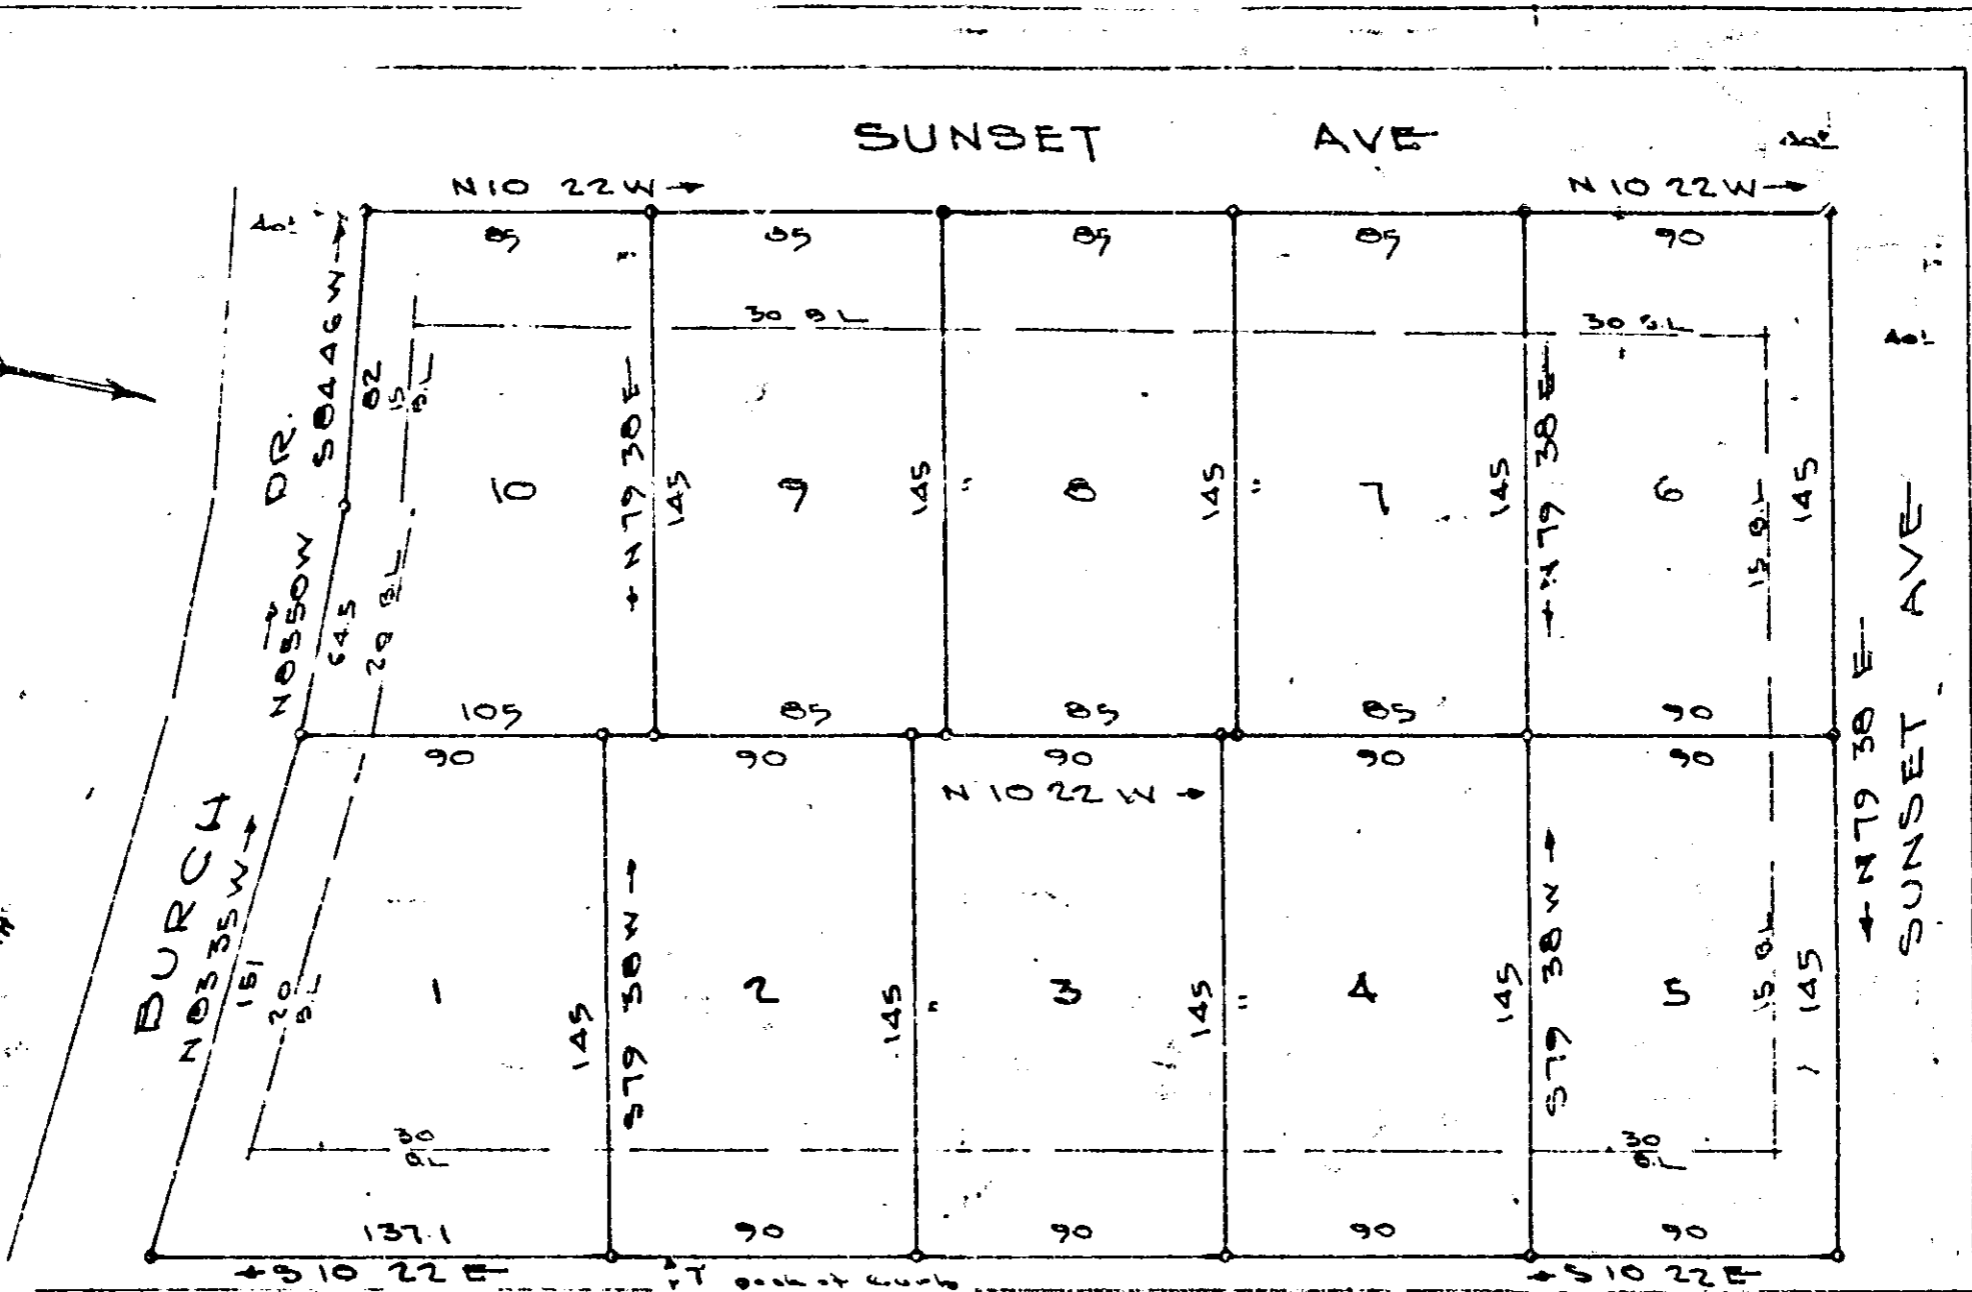

1/4 MI to US 29

TRYON ST

PROPERTY OF
RATTERREE-JAMES
INSURANCE AGENCY

GREER, S.C.

Scale 1"=50 NOV-1965

NOTE: THIS IS A SUBDIVISION OF LOTS 4 THRU 16 - SUB-DIVISION OF WEA BURCH and W. R. FRIER PROPERTY - Made Jan. 12, 1960 by J. A. Bruce.

NNN-76/22

15392

JONES ENGINEERING SERVICES - GREENVILLE, S.C.

#15392 Filed This 22 day of Dec 1966
And Recorded to Vol. NNN Page 26 at 1:04 P.
Cecil J. Armulosth
Register Marine Conveyance Greenville County, S. C.