


FILED
GREENVILLE CO. S. C.
OCT 25 12 21 PM 1966
OLLIE FARMWORTH
R.M.S.

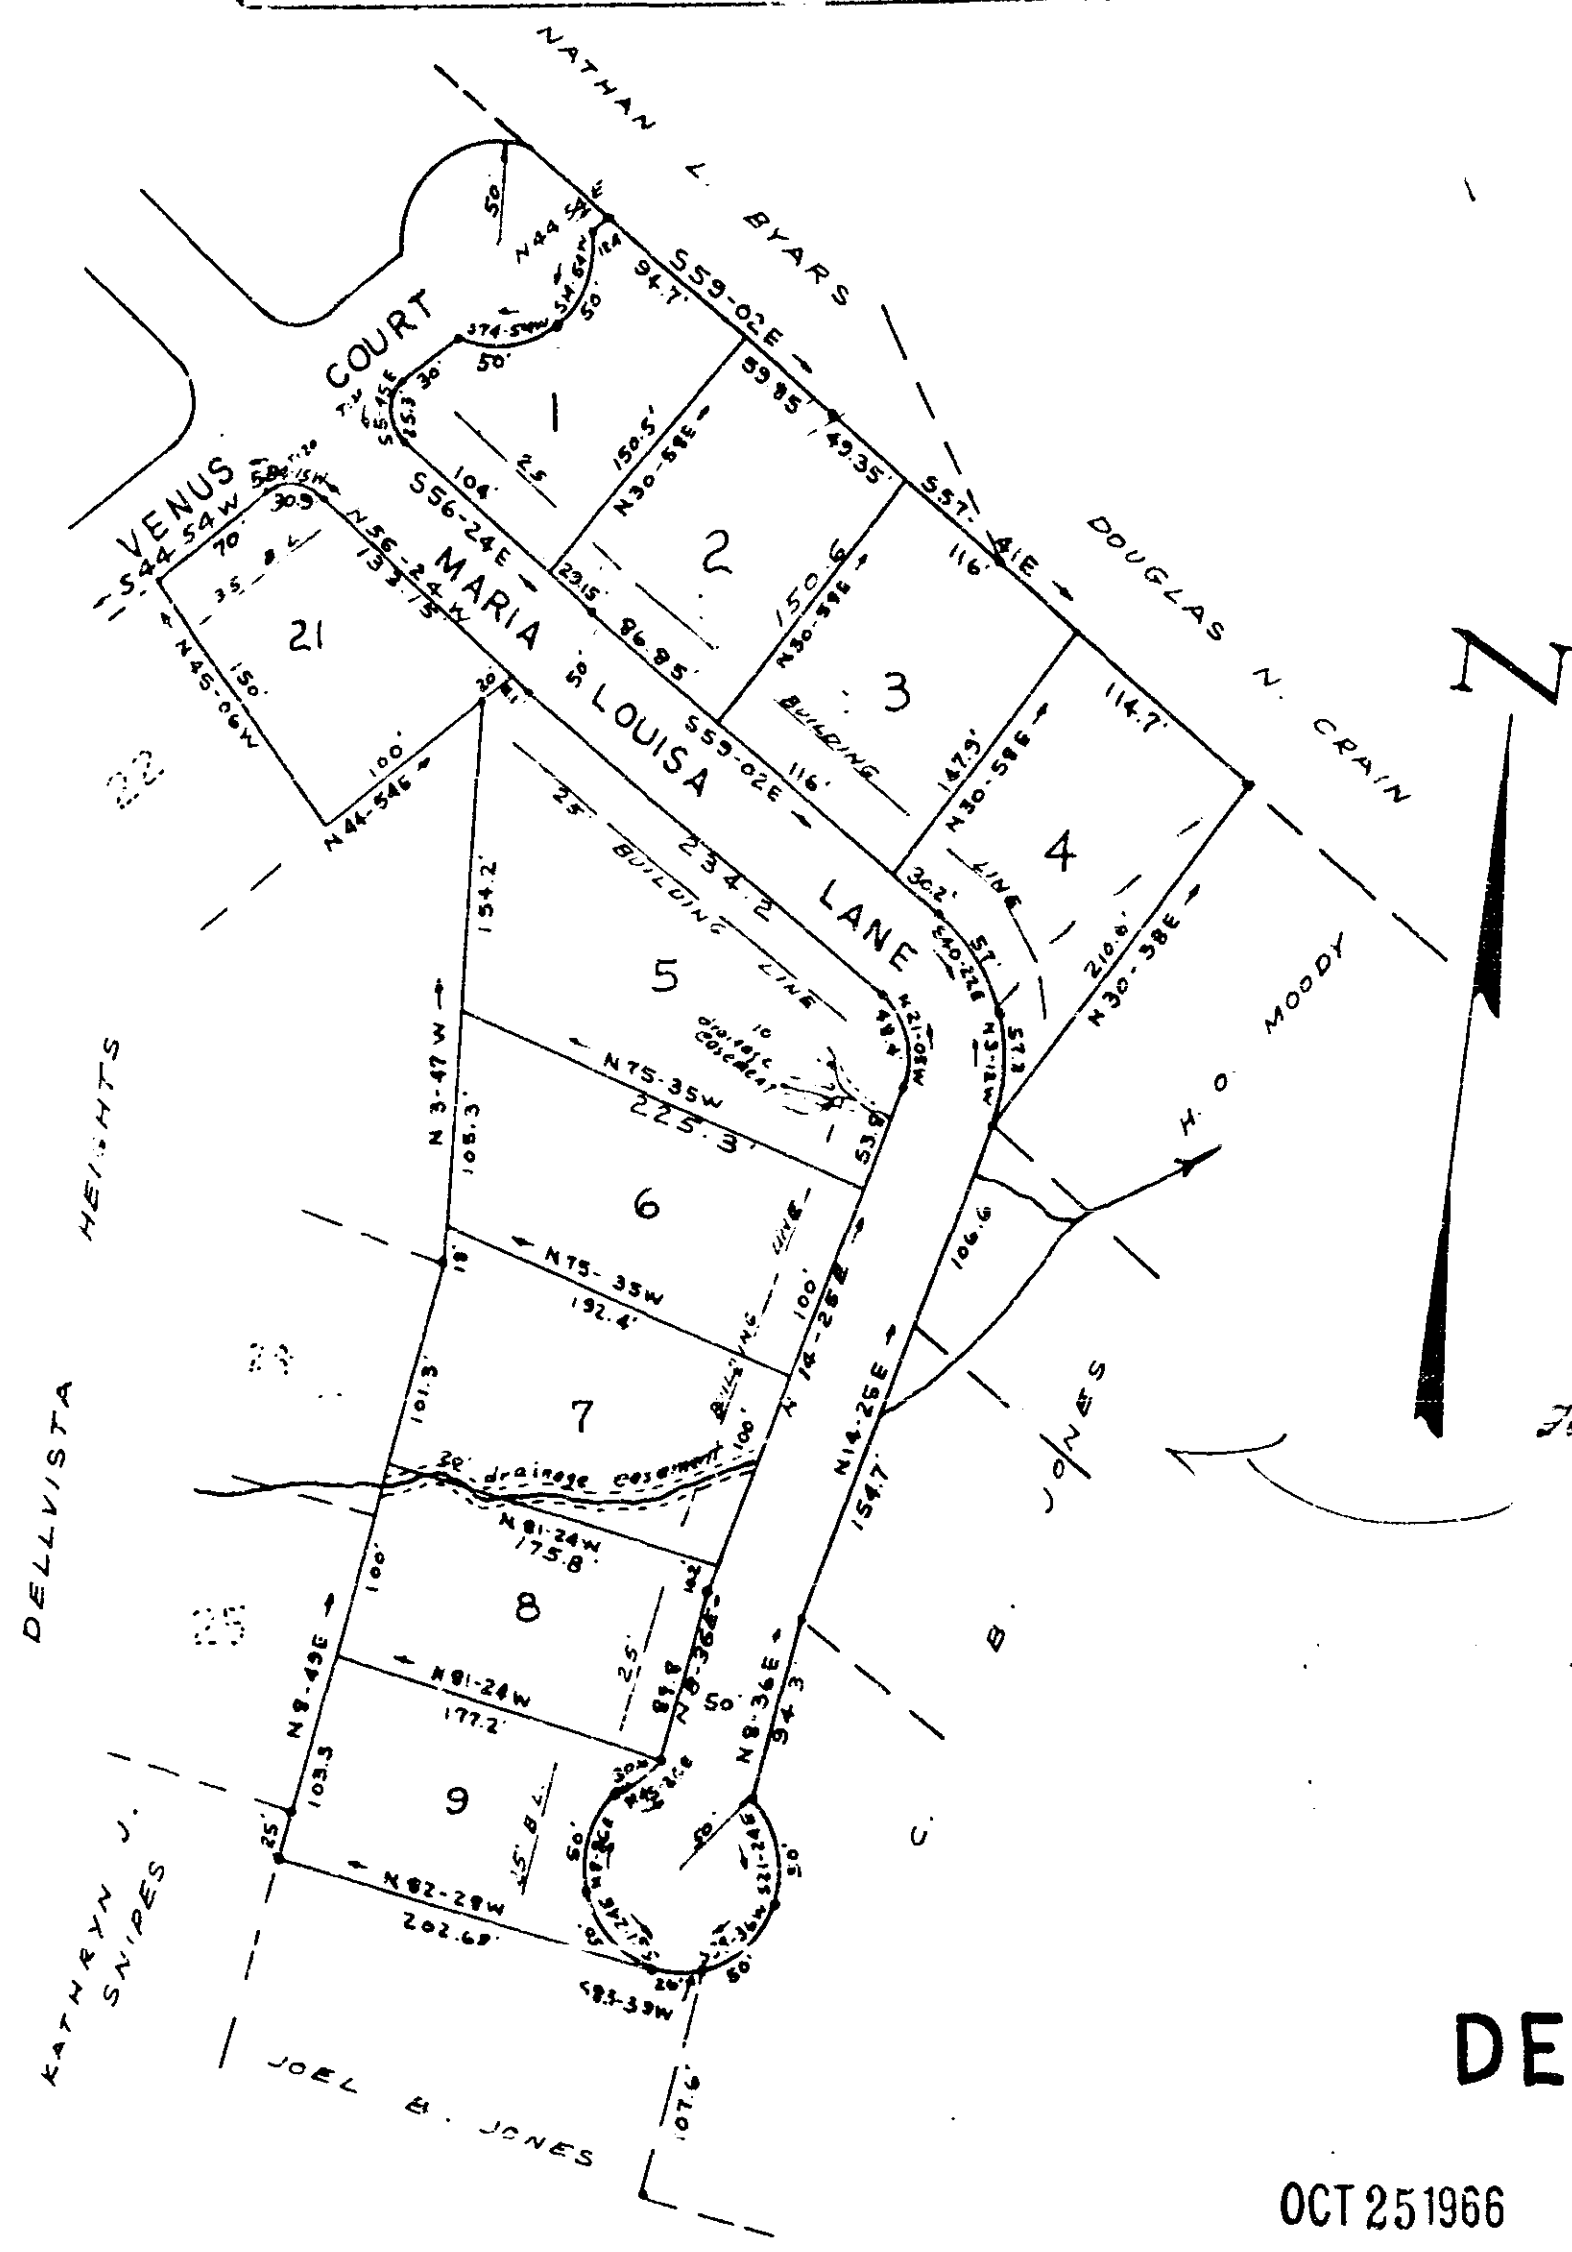

For review of this plat,
see "000-59"

I hereby certify that this is an accurate map of an actual survey completed by me - sept. 1966
C.O. Riddle
S. C. Registered Surveyor No. 1347

I hereby certify that I am the owner of the property shown on this plat and do approve of the subdivision thereof as shown.
J. O. Jones
Douglas N. Crain

ADDITION TO
DELLVISTA HEIGHTS

NEAR GREENVILLE S. C.
OCT 25 1966
SCALE 1" = 100'
SEPT 1966

IRON PINS AT ALL CORNERS

quite in 1.00

10862 NNN-87

10862 25 10862
10862 NNN 57 12:21 P.M.
Oliver Farmworth
Registered