

CERTIFICATE OF OWNER


I HEREBY CERTIFY THAT I AM THE OWNER
AGENT OF PROPERTY SHOWN ON THIS PLAT,
AND DO APPROVE OF THE SUBMISSION THEREOF

[Signature]


CERTIFICATE OF SURVEY

I HEREBY CERTIFY THAT THIS IS AN ACCURATE
MAP OF AN ACTUAL SURVEY COMPLETED
BY US DEC 15, 1964

RK Campbell Reg.
W.C. Clarkson Jr. Reg.

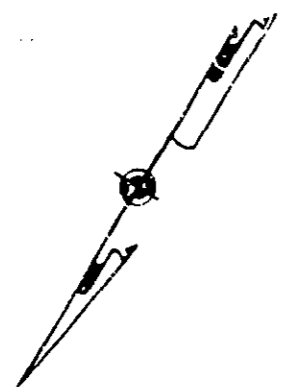

TOLBERT

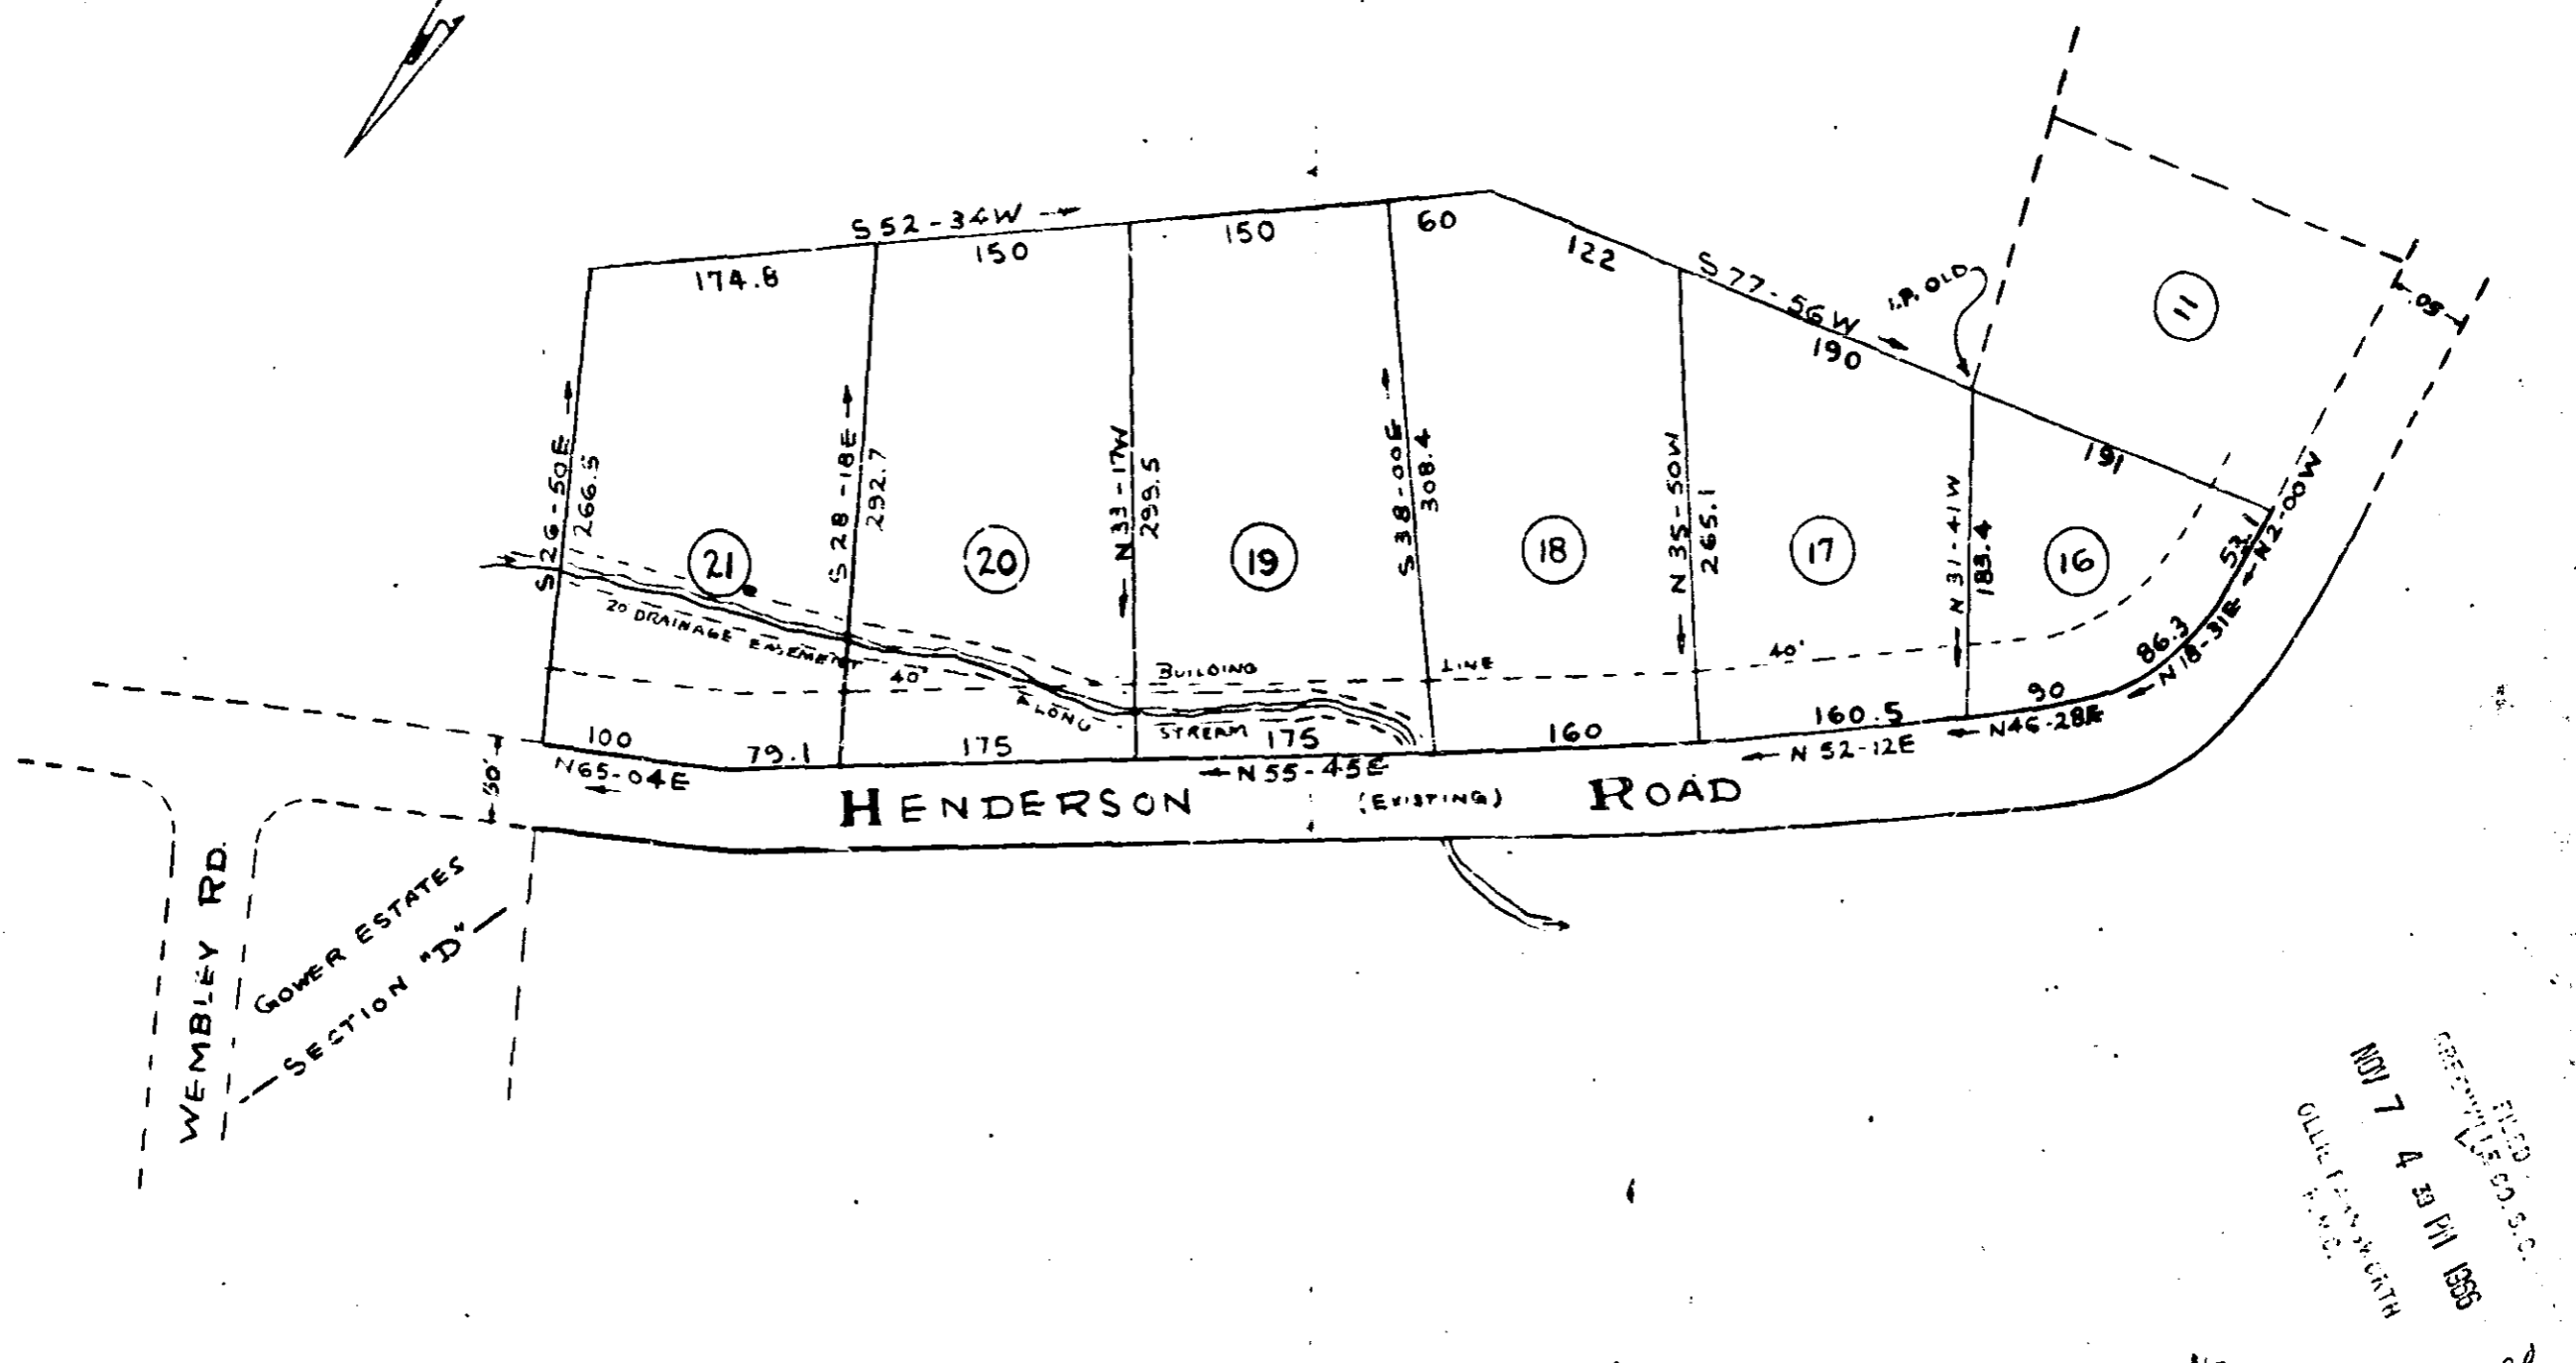

FILED
GREENVILLE, S.C.
NOV 7 4 33 PM 1965
OLLIE F. JENNIFORTH
R.L.S.

NOV 4 1966

LOTS FRONTING ON EXISTING STREET

FINAL PLAN APPROVED

GREENVILLE CITY PLANNING & ZONING COMMISSION
DATE 4-16-65 BY J. Abbatis
SECRETARY OF COMMISSION

THE FINAL PLAT
SECTION "E-1"

GOWER ESTATES
GREENVILLE, SOUTH CAROLINA

SCALE 1" = 100'

R. K. CAMPBELL R.L.S.

DEC., 1964

11912

100
NNN-102

132-A

11912 Filed This 7th day of Nov, 1966
And Recorded in Vol. NNN Page 102 at 4:39 PM
Ollie F. Jeniforth
Register Marine Conveyance Greenville County, S. C.