


PLD DOK - V/V/V 109 1 2 3 4

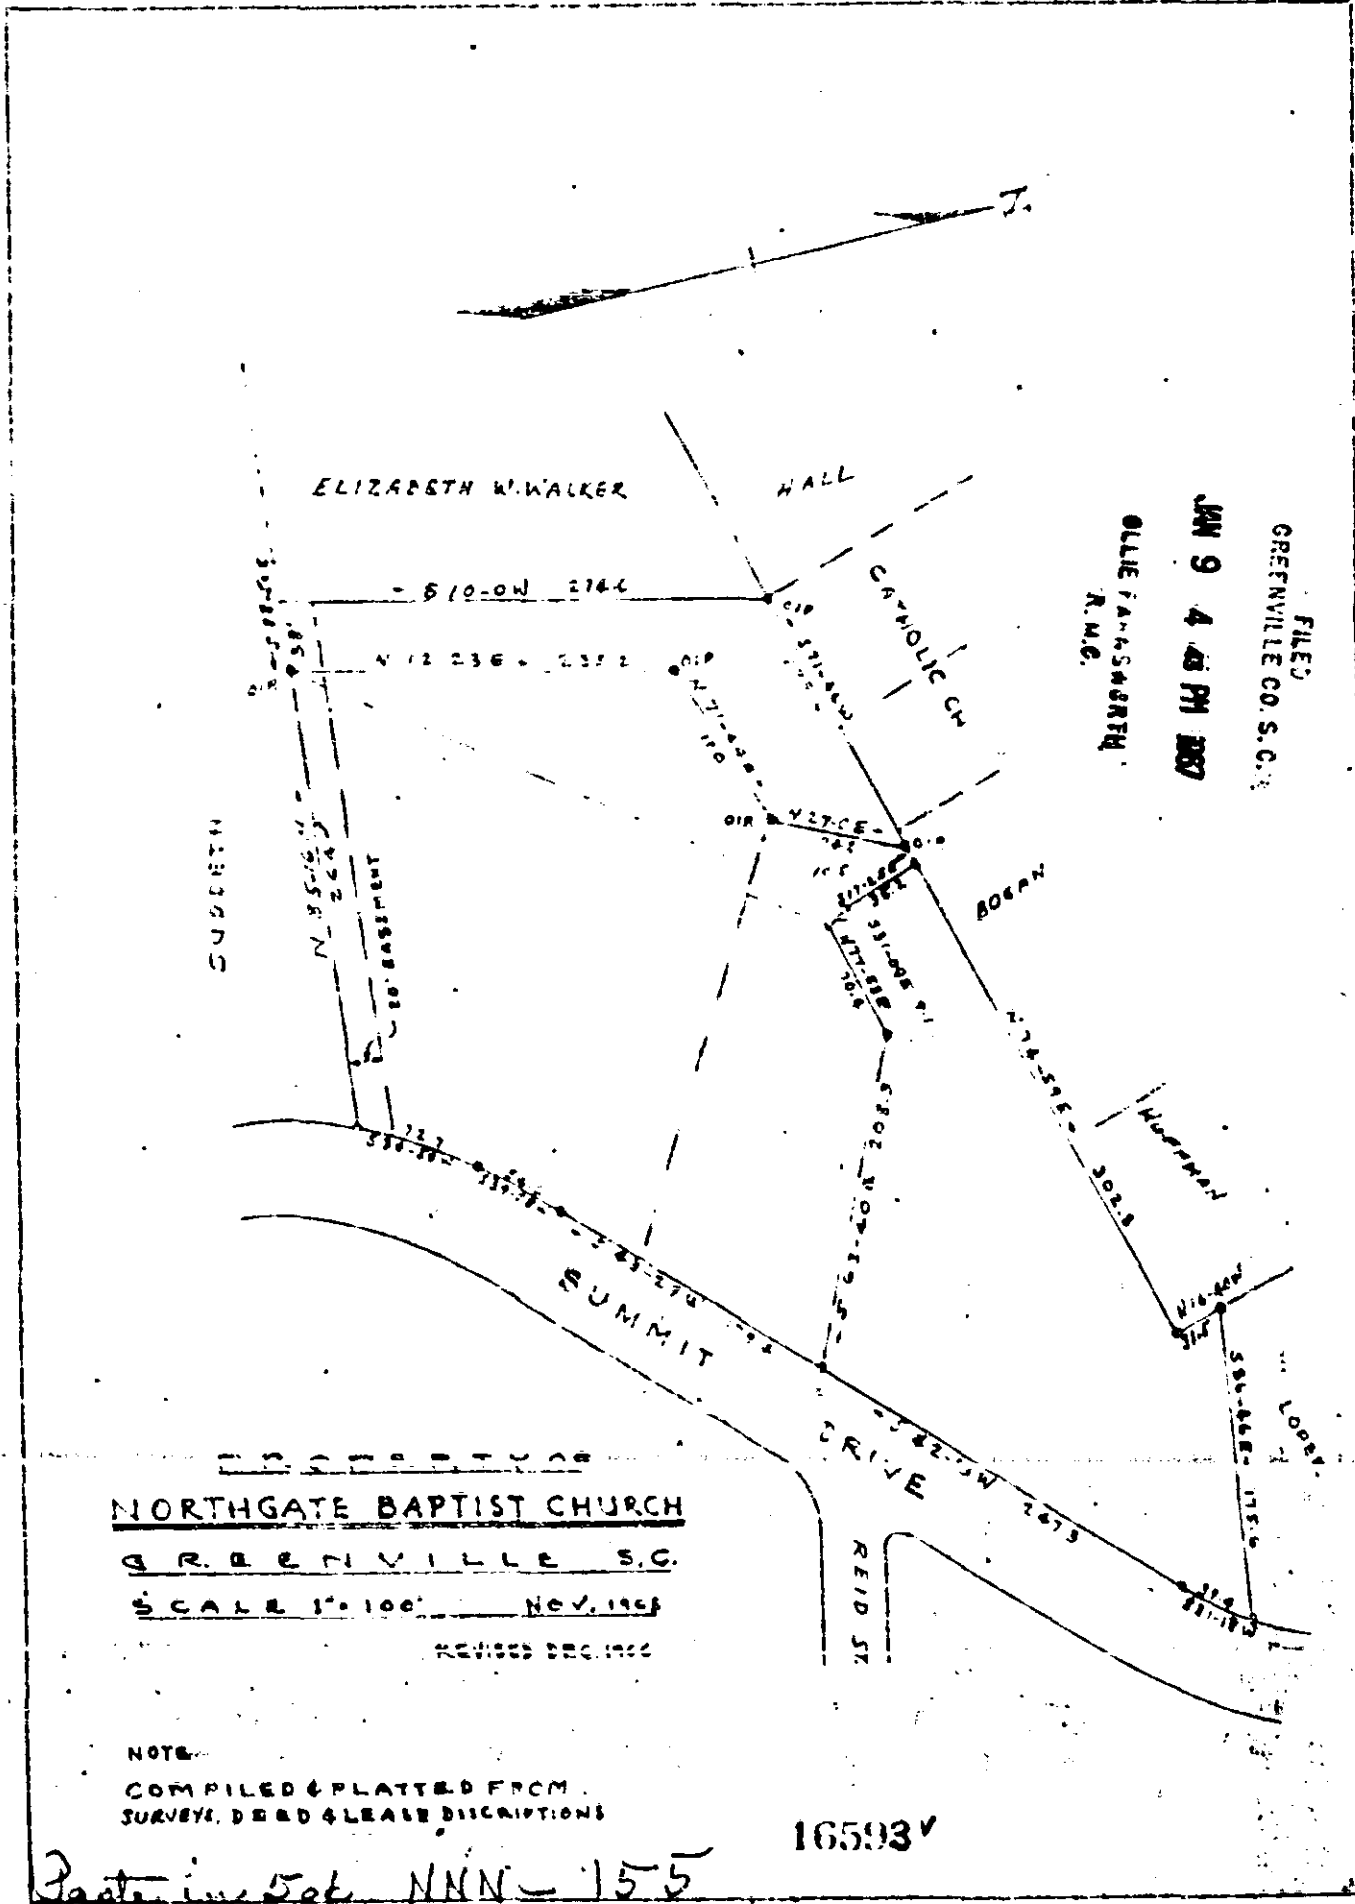

FILED  
 GREENVILLE CO. S.C.  
 JAN 9 4 43 PM 1967  
 OLLIE JANSWORTH  
 R.M.C.

**NORTHGATE BAPTIST CHURCH**  
 GREENVILLE S.C.  
 SCALE 1"=100' NOV. 1965  
 REVISED DEC. 1966

NOTE  
 COMPILED & PLATTED FROM  
 SURVEYS, DEED & LEASE DESCRIPTIONS

16593

Pastor in Sole NNN-155

#16593 Filed This 9 day of Jan. 1967  
 And Recorded in Vol. NNN Page 155 at 4:43 P.M.  
 Ollie Jansworth  
 Register Meane Conveyance Greenville County, S. C.

155