


FILED
GREENVILLE CO. S. C.
JUN 24 00 PM 1966
OLLIE FARNSWORTH
R. M. C.

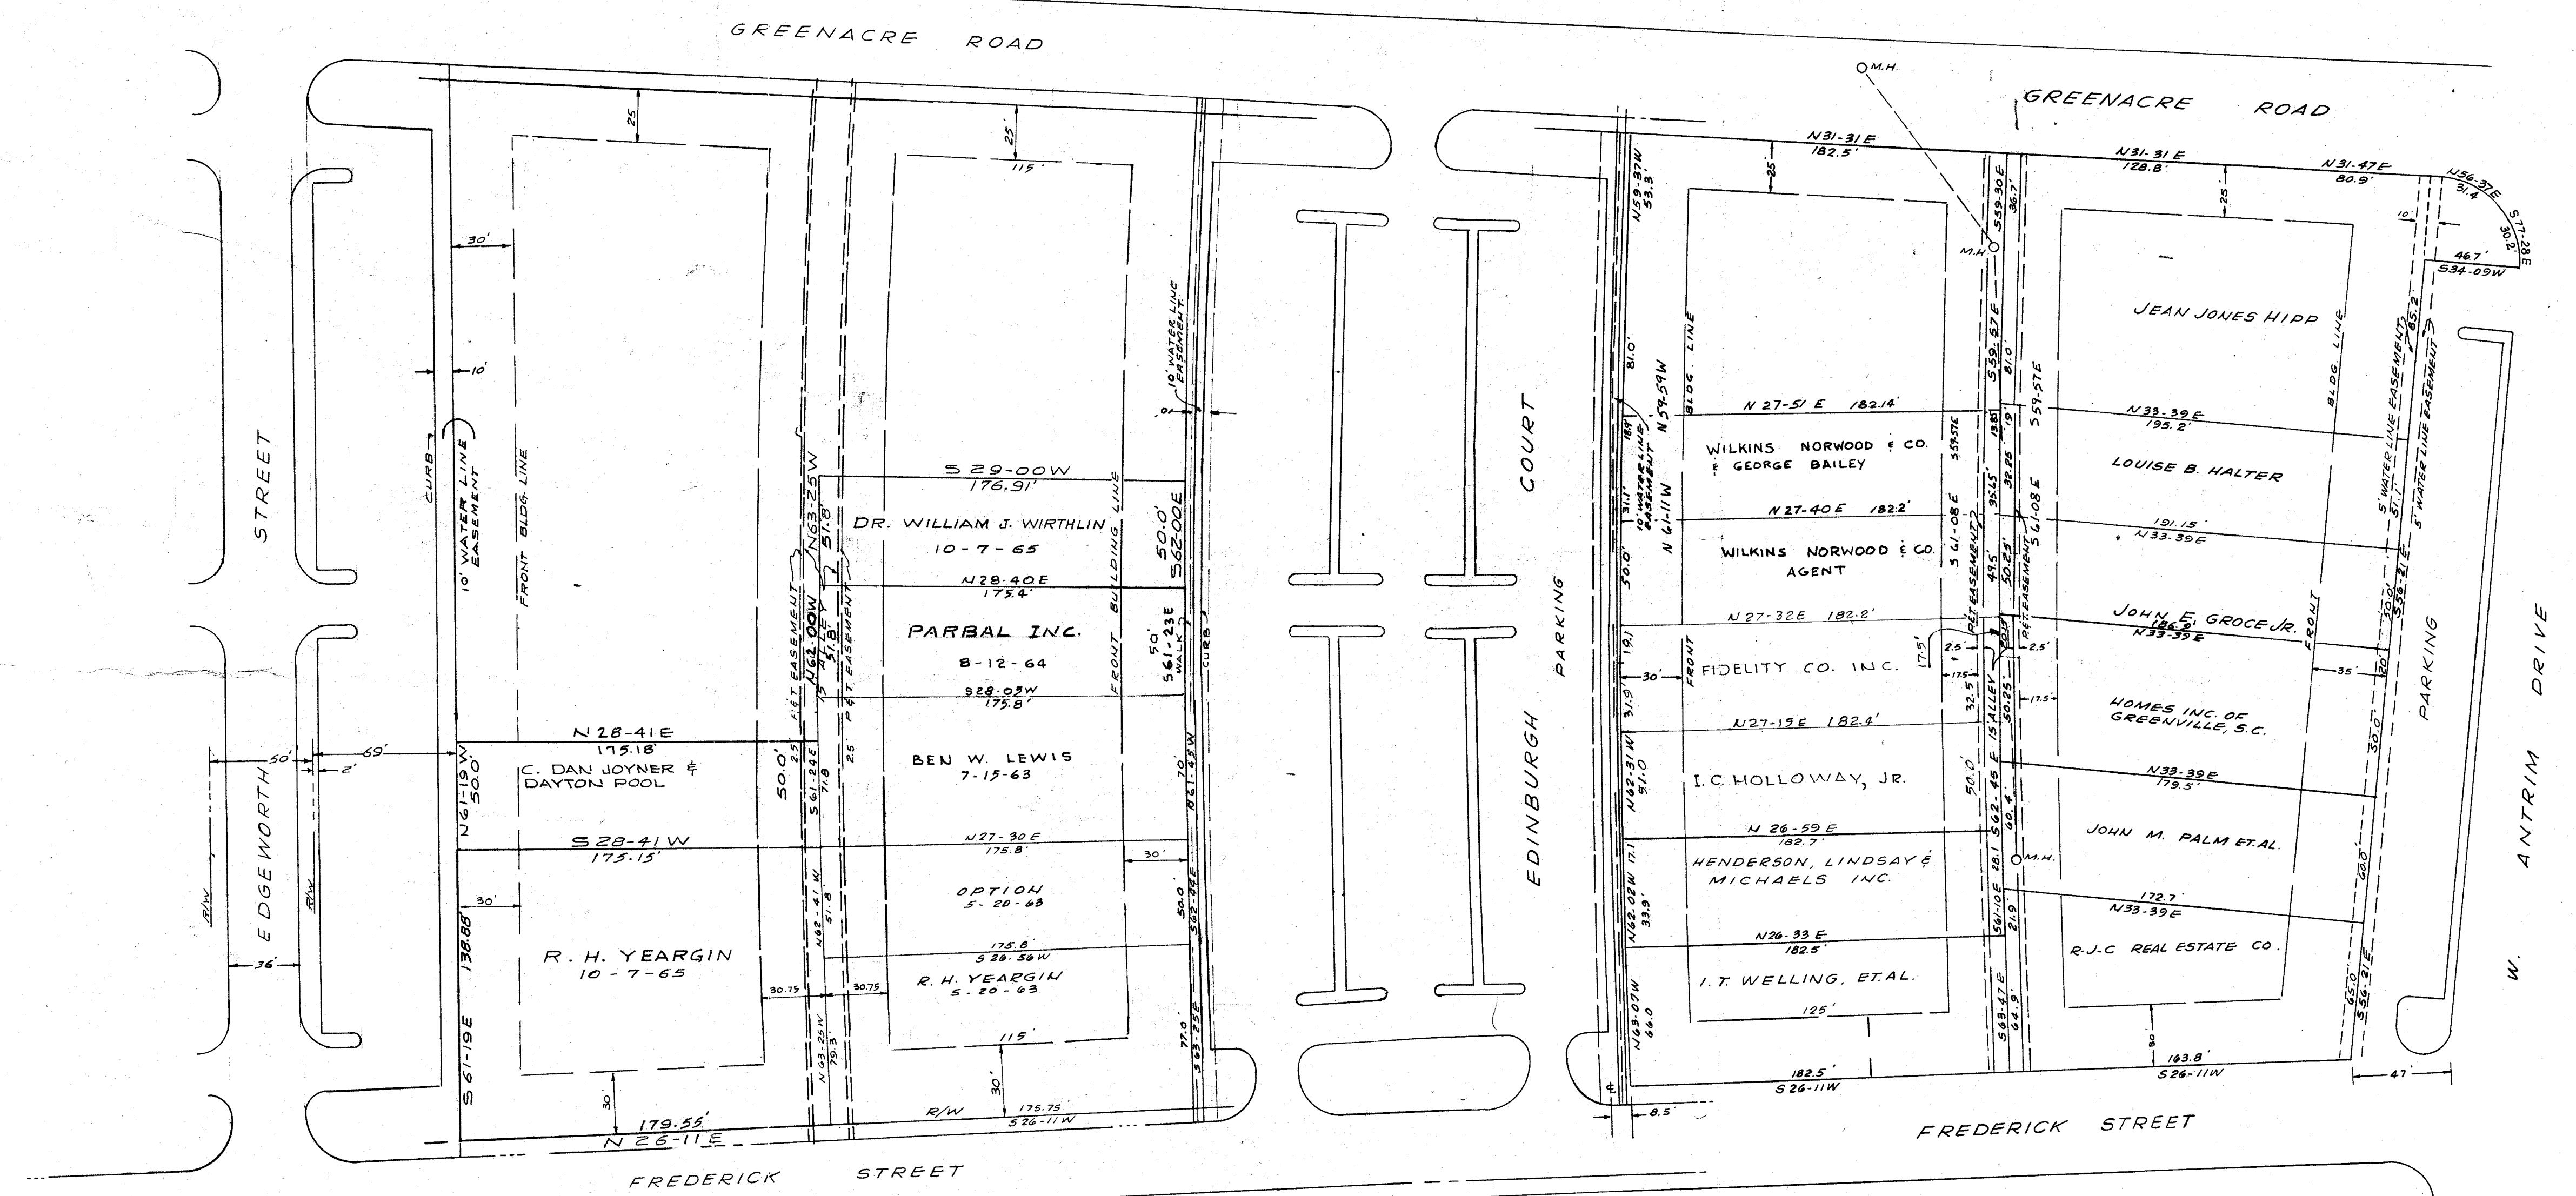

SECTION NO. 1
PORTION OF
McALISTER PLAZA
GREENVILLE, S. C.

SCALE 1" = 50'

DEC. 1961
REV. APRIL 1963
REV. SEPT. 1964
REV. APRIL 1965
REV. OCT. 1965
REV. MAY 1966

PIEDMONT ENGINEERING SERVICE
GREENVILLE, S. C.

THIS IS TO CERTIFY THAT THE McALISTER CORP.
IS THE OWNER OF THIS PROPERTY AND APPROVE
OF THE SUBDIVISION AS SHOWN HEREON:

[Signature]
P.E.S.

3100
000-11 34404

I CERTIFY THE ABOVE SURVEY
IS CORRECT
[Signature]
REG. ENGR. NO. 962

34404 Filed This 23 day of Oct 1966
And Recorded in Vol. 000 Page 111 at 1:07 P. M.
[Signature]
Register Mens Conveyance Greenville County, S. C.