



FILED
GREENVILLE CO. S.C.
R.N.C.

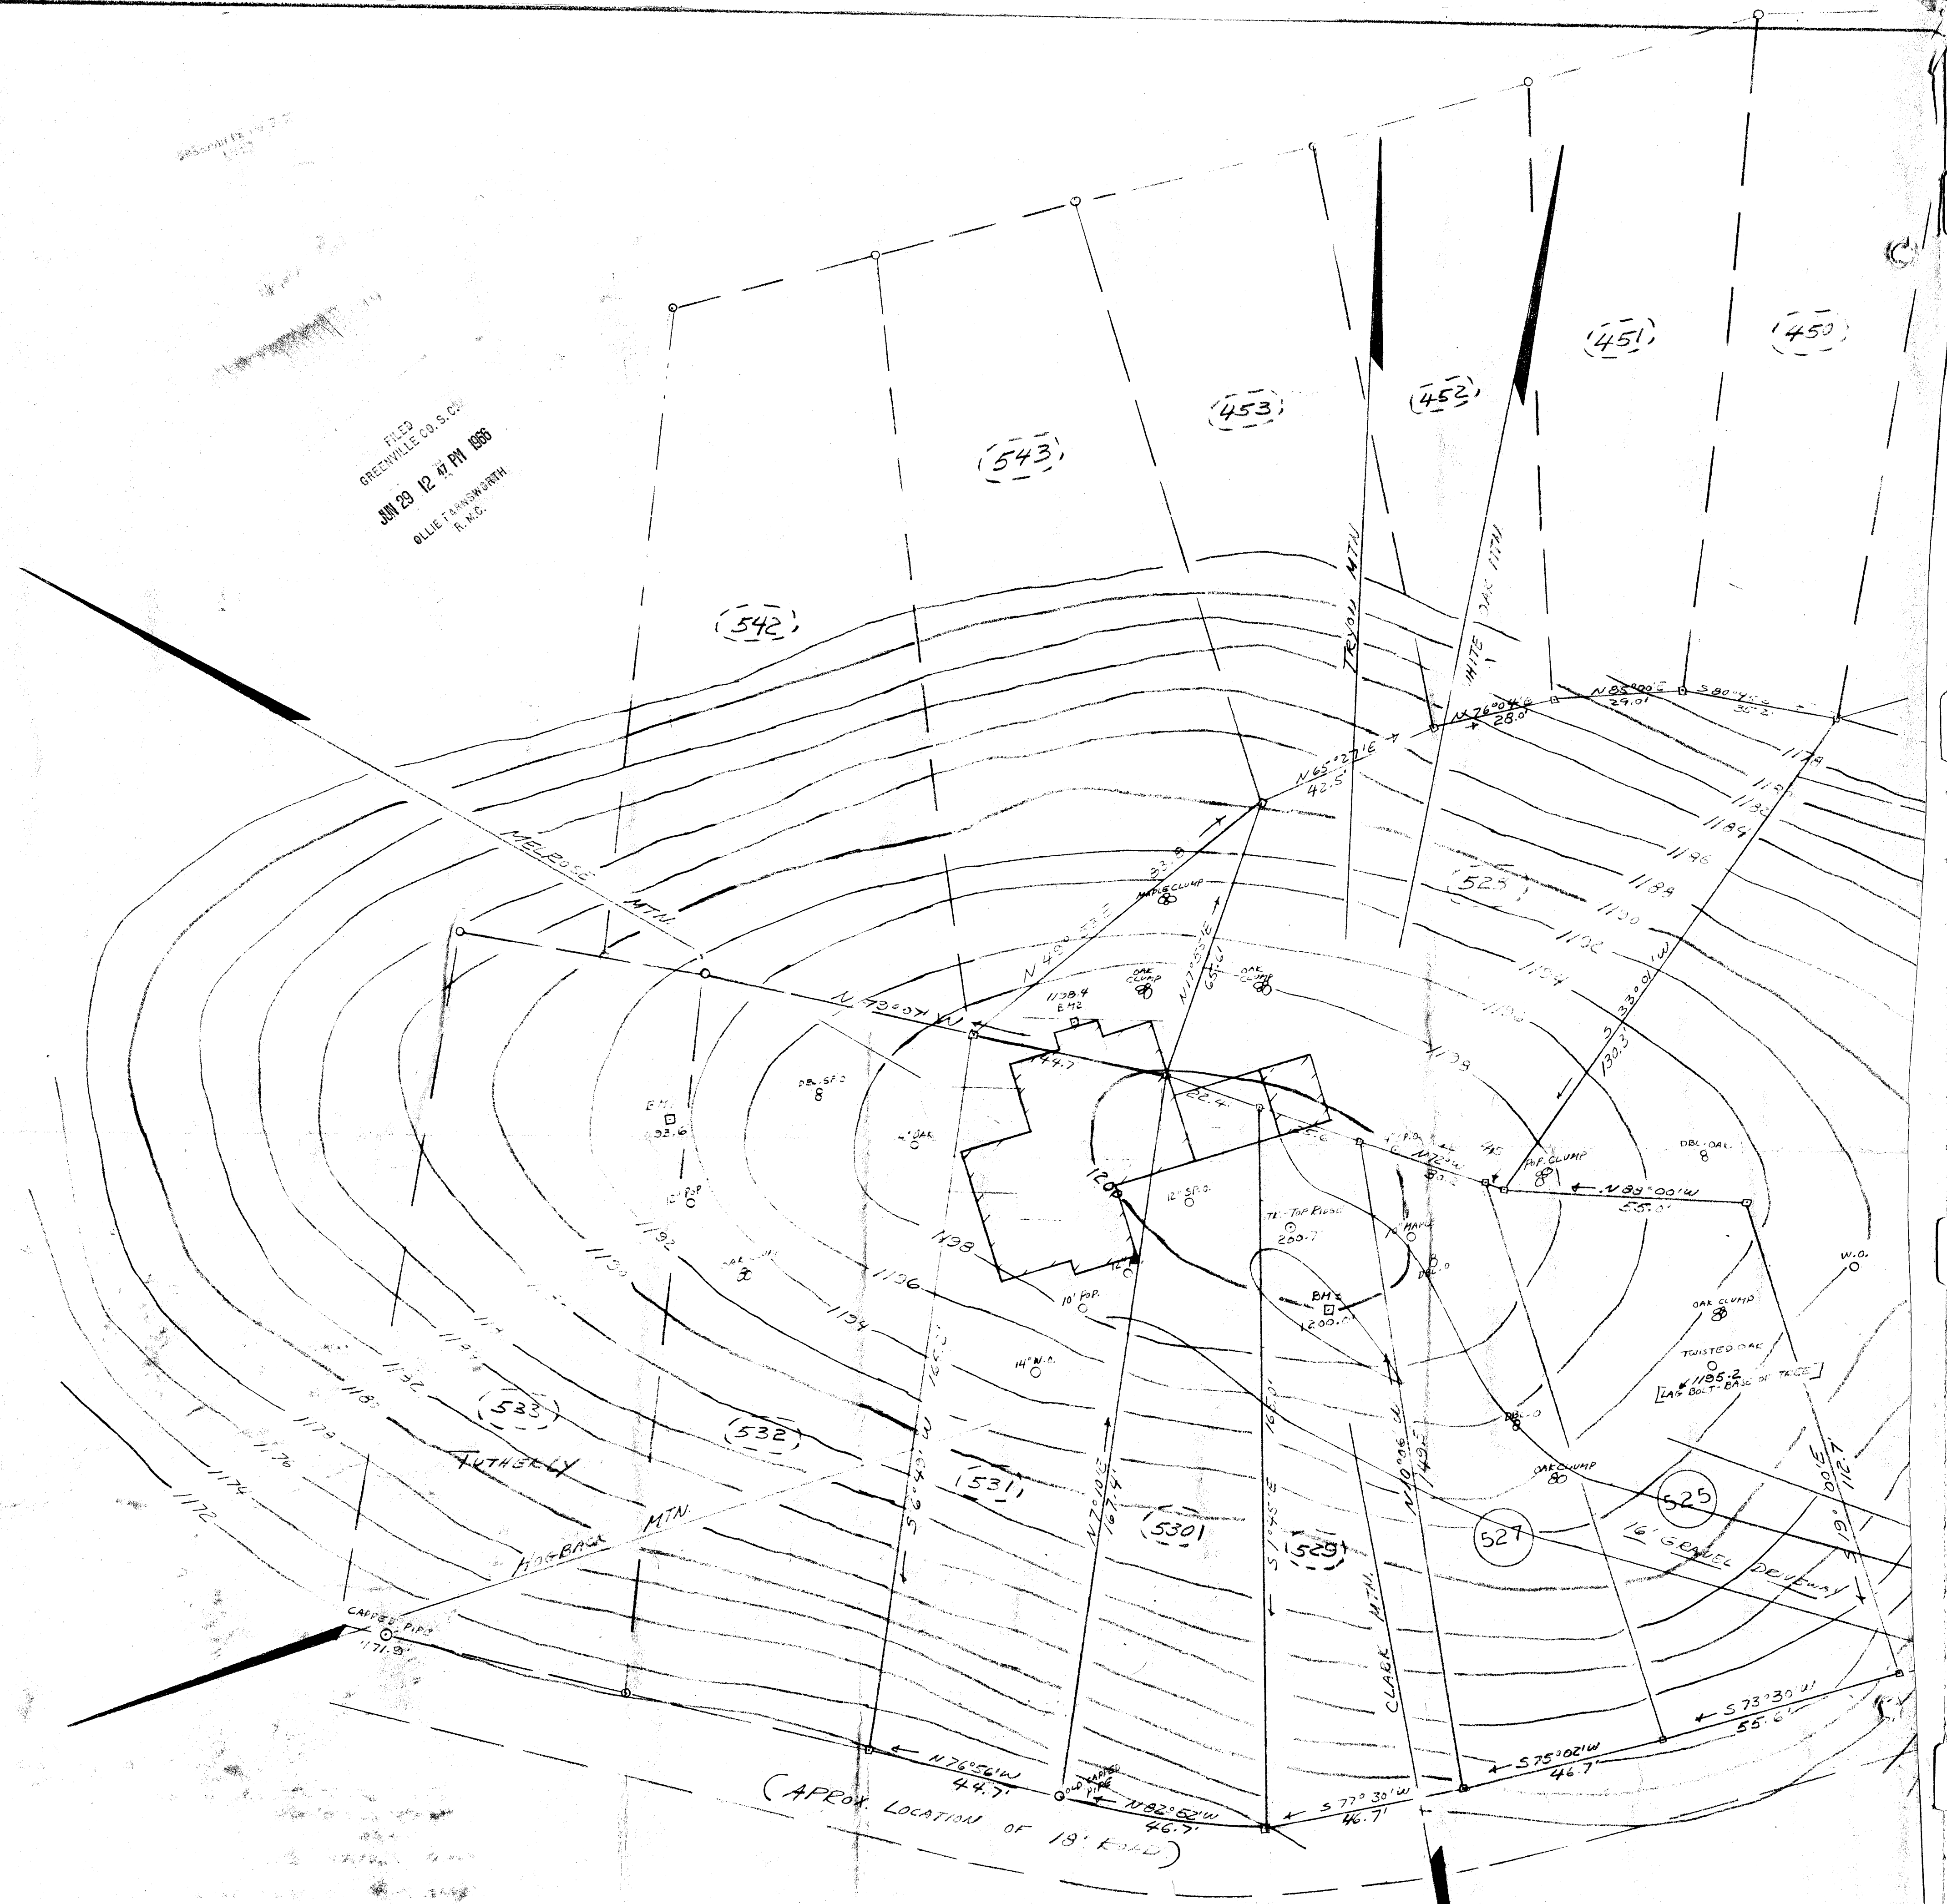

SCALE: 1 INCH = 20 FEET
CONTOUR INTERVAL = 2 FEET

NOTE: BOLDEN LOT LINES SHOWN ARE APPROXIMATE ONLY.

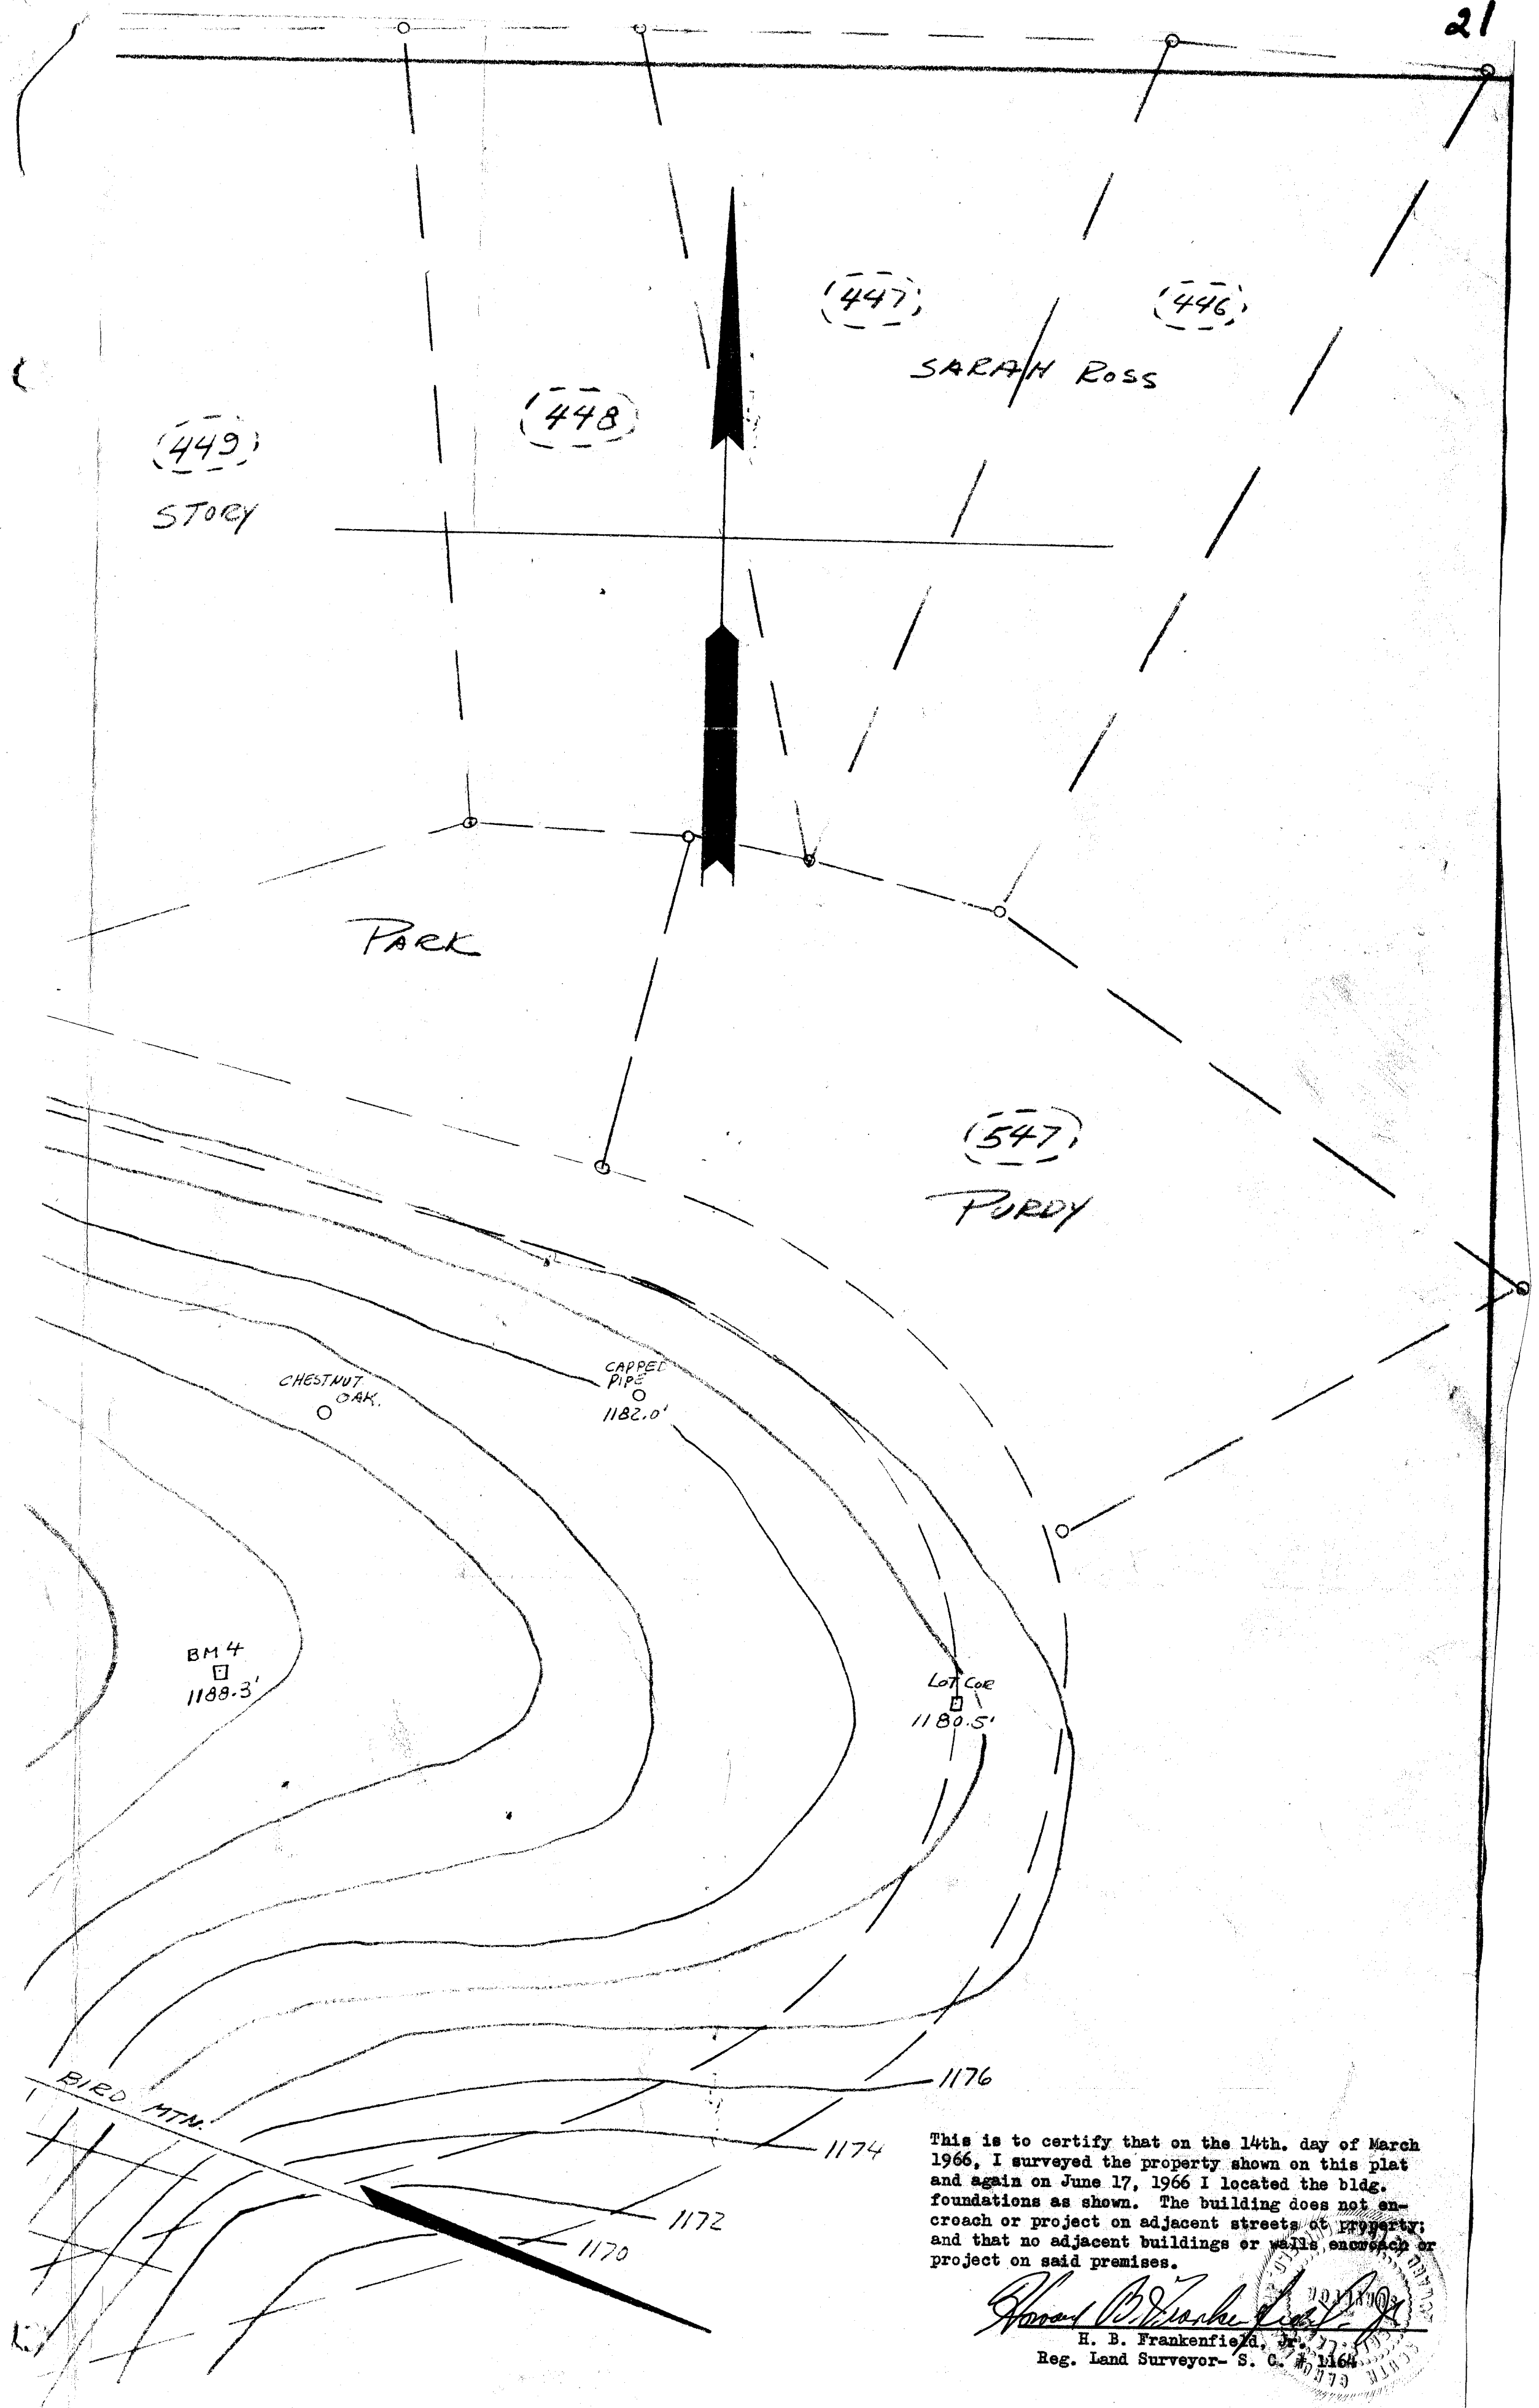

This is to certify that on the 14th day of March 1966, I surveyed the property shown on this plat and again on June 17, 1966 I located the bldg. foundations as shown. The building does not encroach or project on adjacent streets of property, and that no adjacent buildings or walls, encroach or project on said premises.

H. B. Frankenfield, Jr.
H. B. Frankenfield, Jr.
Reg. Land Surveyor - S. C. # 1164

TOPOGRAPHIC SURVEY FOR
ARTHUR B. BORDEN
LAKE LANIER DEVELOPMENT
GREENVILLE COUNTY - S. C.
OFF. OF: H. B. FRANKENFIELD, JR.
FOREST ENGR. & SURVEYOR
TRYON - N. C. MARCH 14, 1966

6.00
600-20421-408

FILED This Plat Day of MARCH 1966
And Recorded in Volume Page 30-31-32-33-2543-254