


7238 Filed This 14 day of SEP 1966  
 And Recorded in Vol. 520 Page 25 at 11:42 A.M.  
 Register Mesne Conveyance Greenville County, S. C.

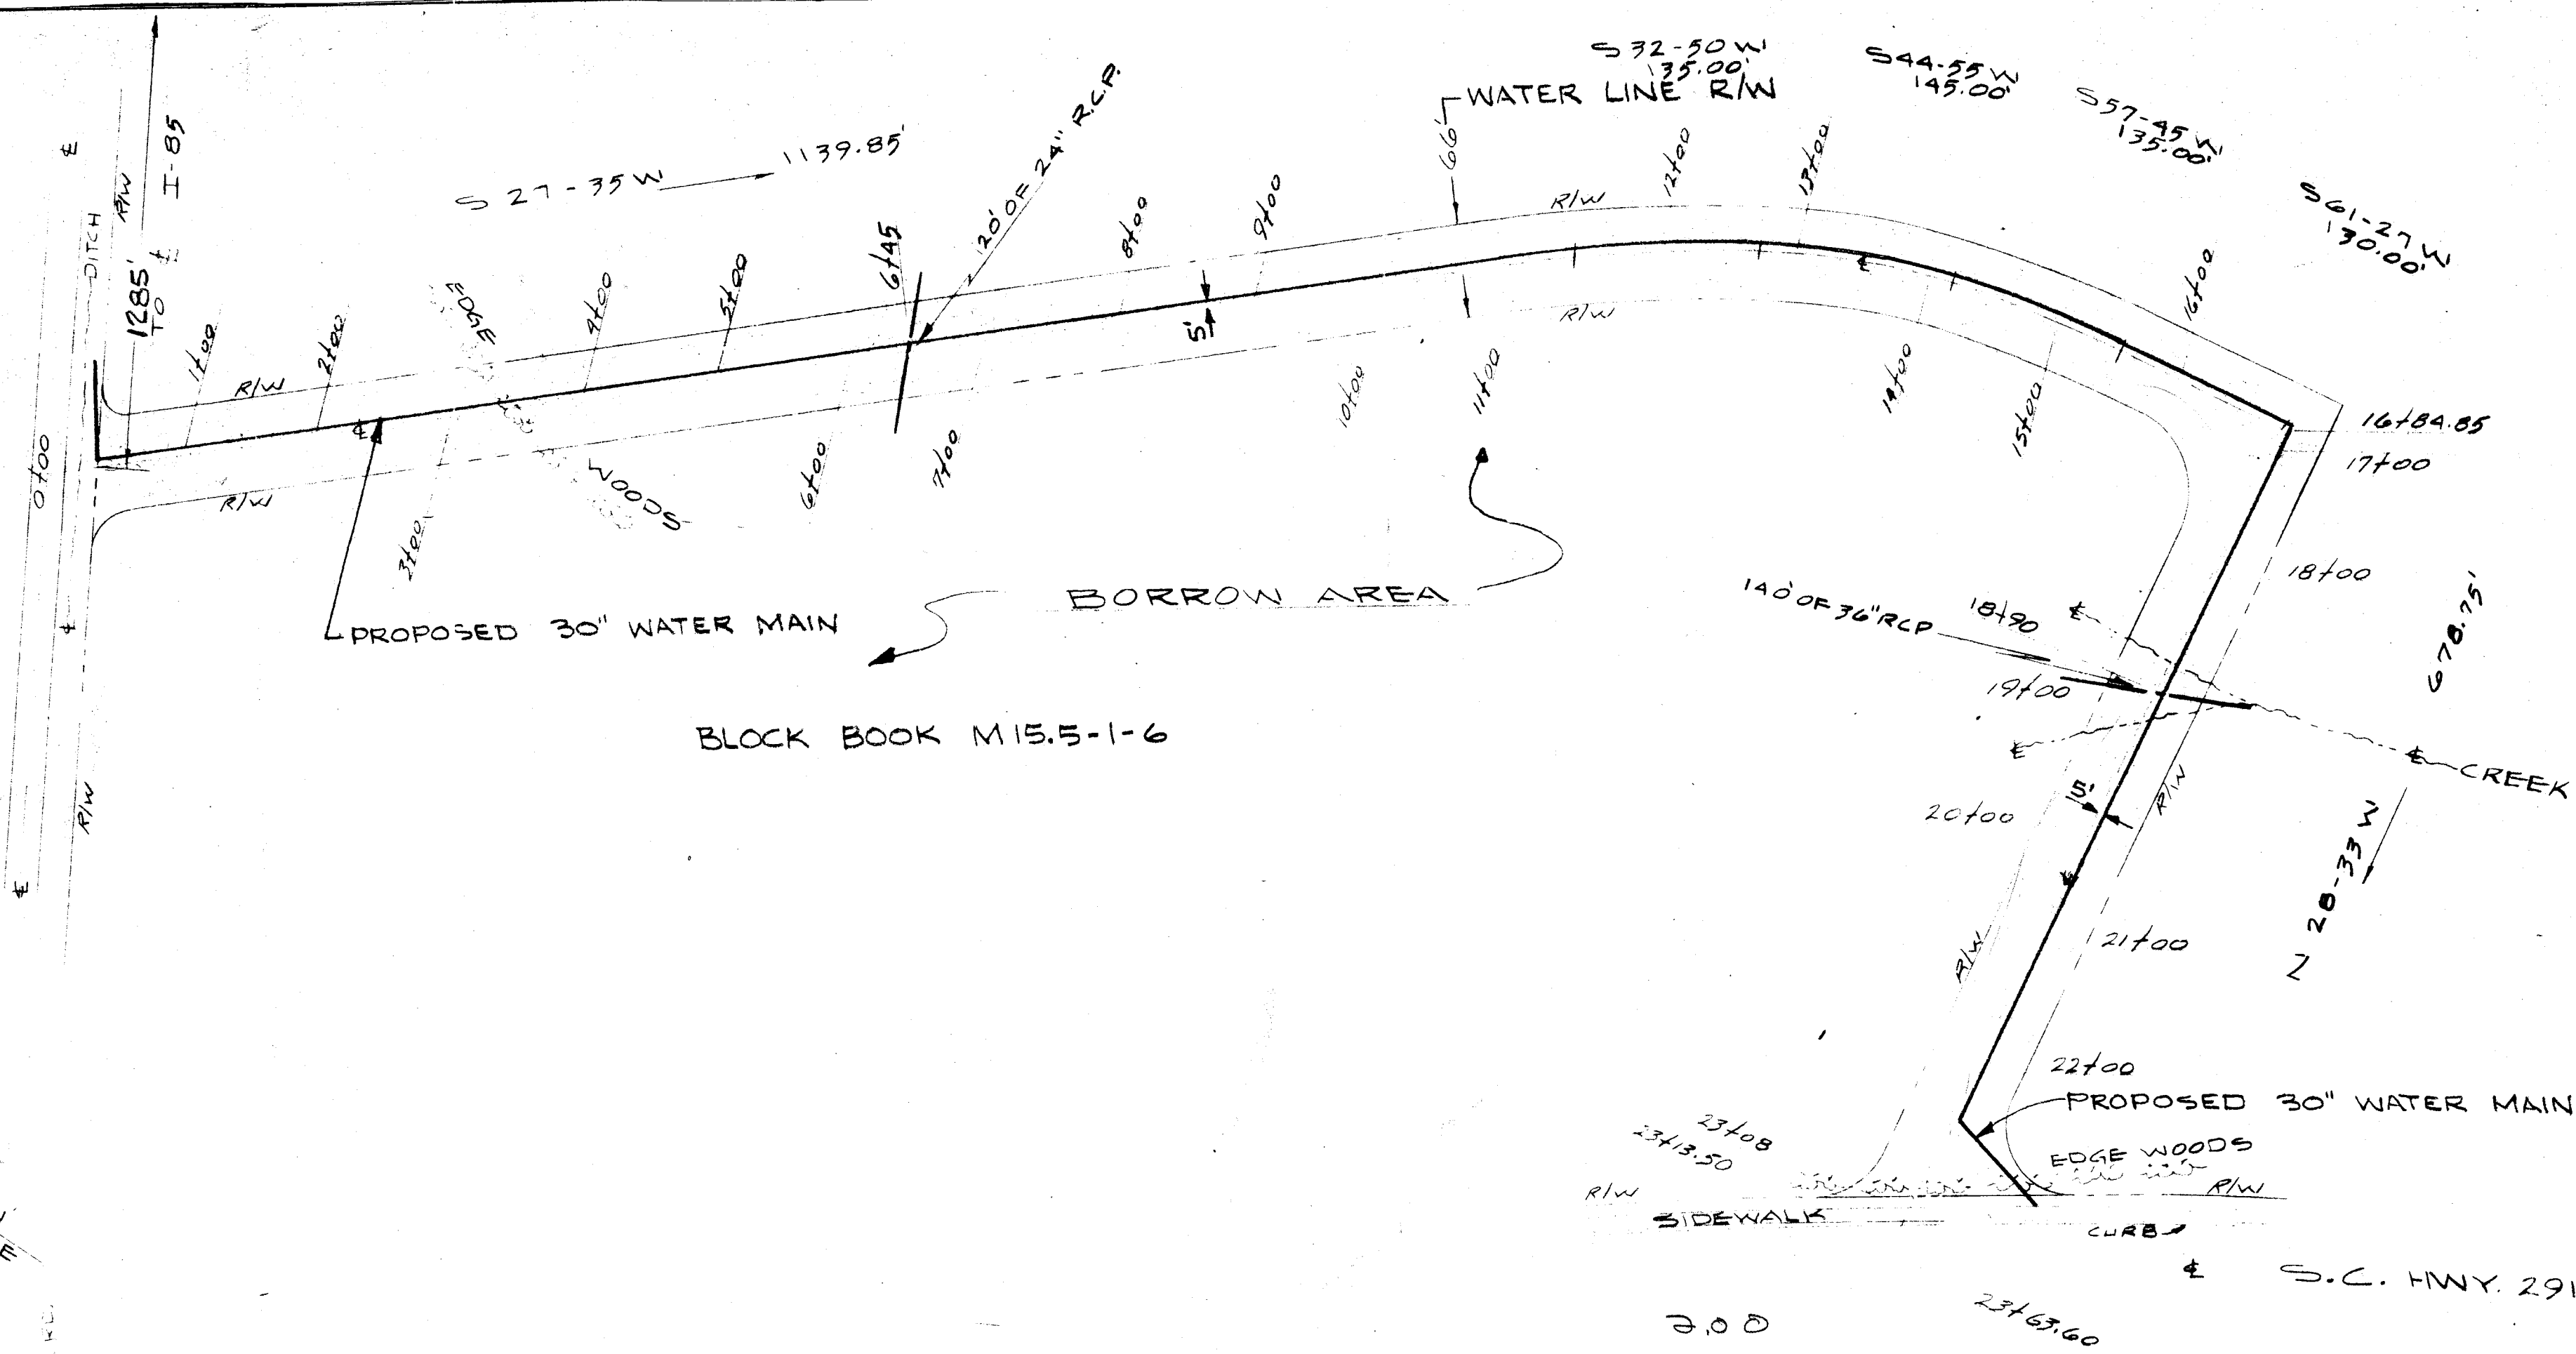

WATER LINE RIGHT OF WAY  
 KINGROAD DEVELOPMENT CORP.  
 TO  
 CITY OF GREENVILLE  
 8-4-66

FILED  
 GREENVILLE CO. S. C.  
 SEP 14 11 40 AM 1966  
 OLLIE FANSHURTH  
 R. M. C.

PROPOSED ROAD  
 PLAN  
 KINGROADS DEVELOPMENT  
 SCALE 1" = 100'

PIEDMONT ENGINEERS & ARCHITECTS  
 GREENVILLE, SOUTH CAROLINA

000-75 7238

