


FILED
GREENVILLE CO. S. C.
MAY 10 10 19 AM 1967
OLLIE FARNSWORTH
R. M. O.

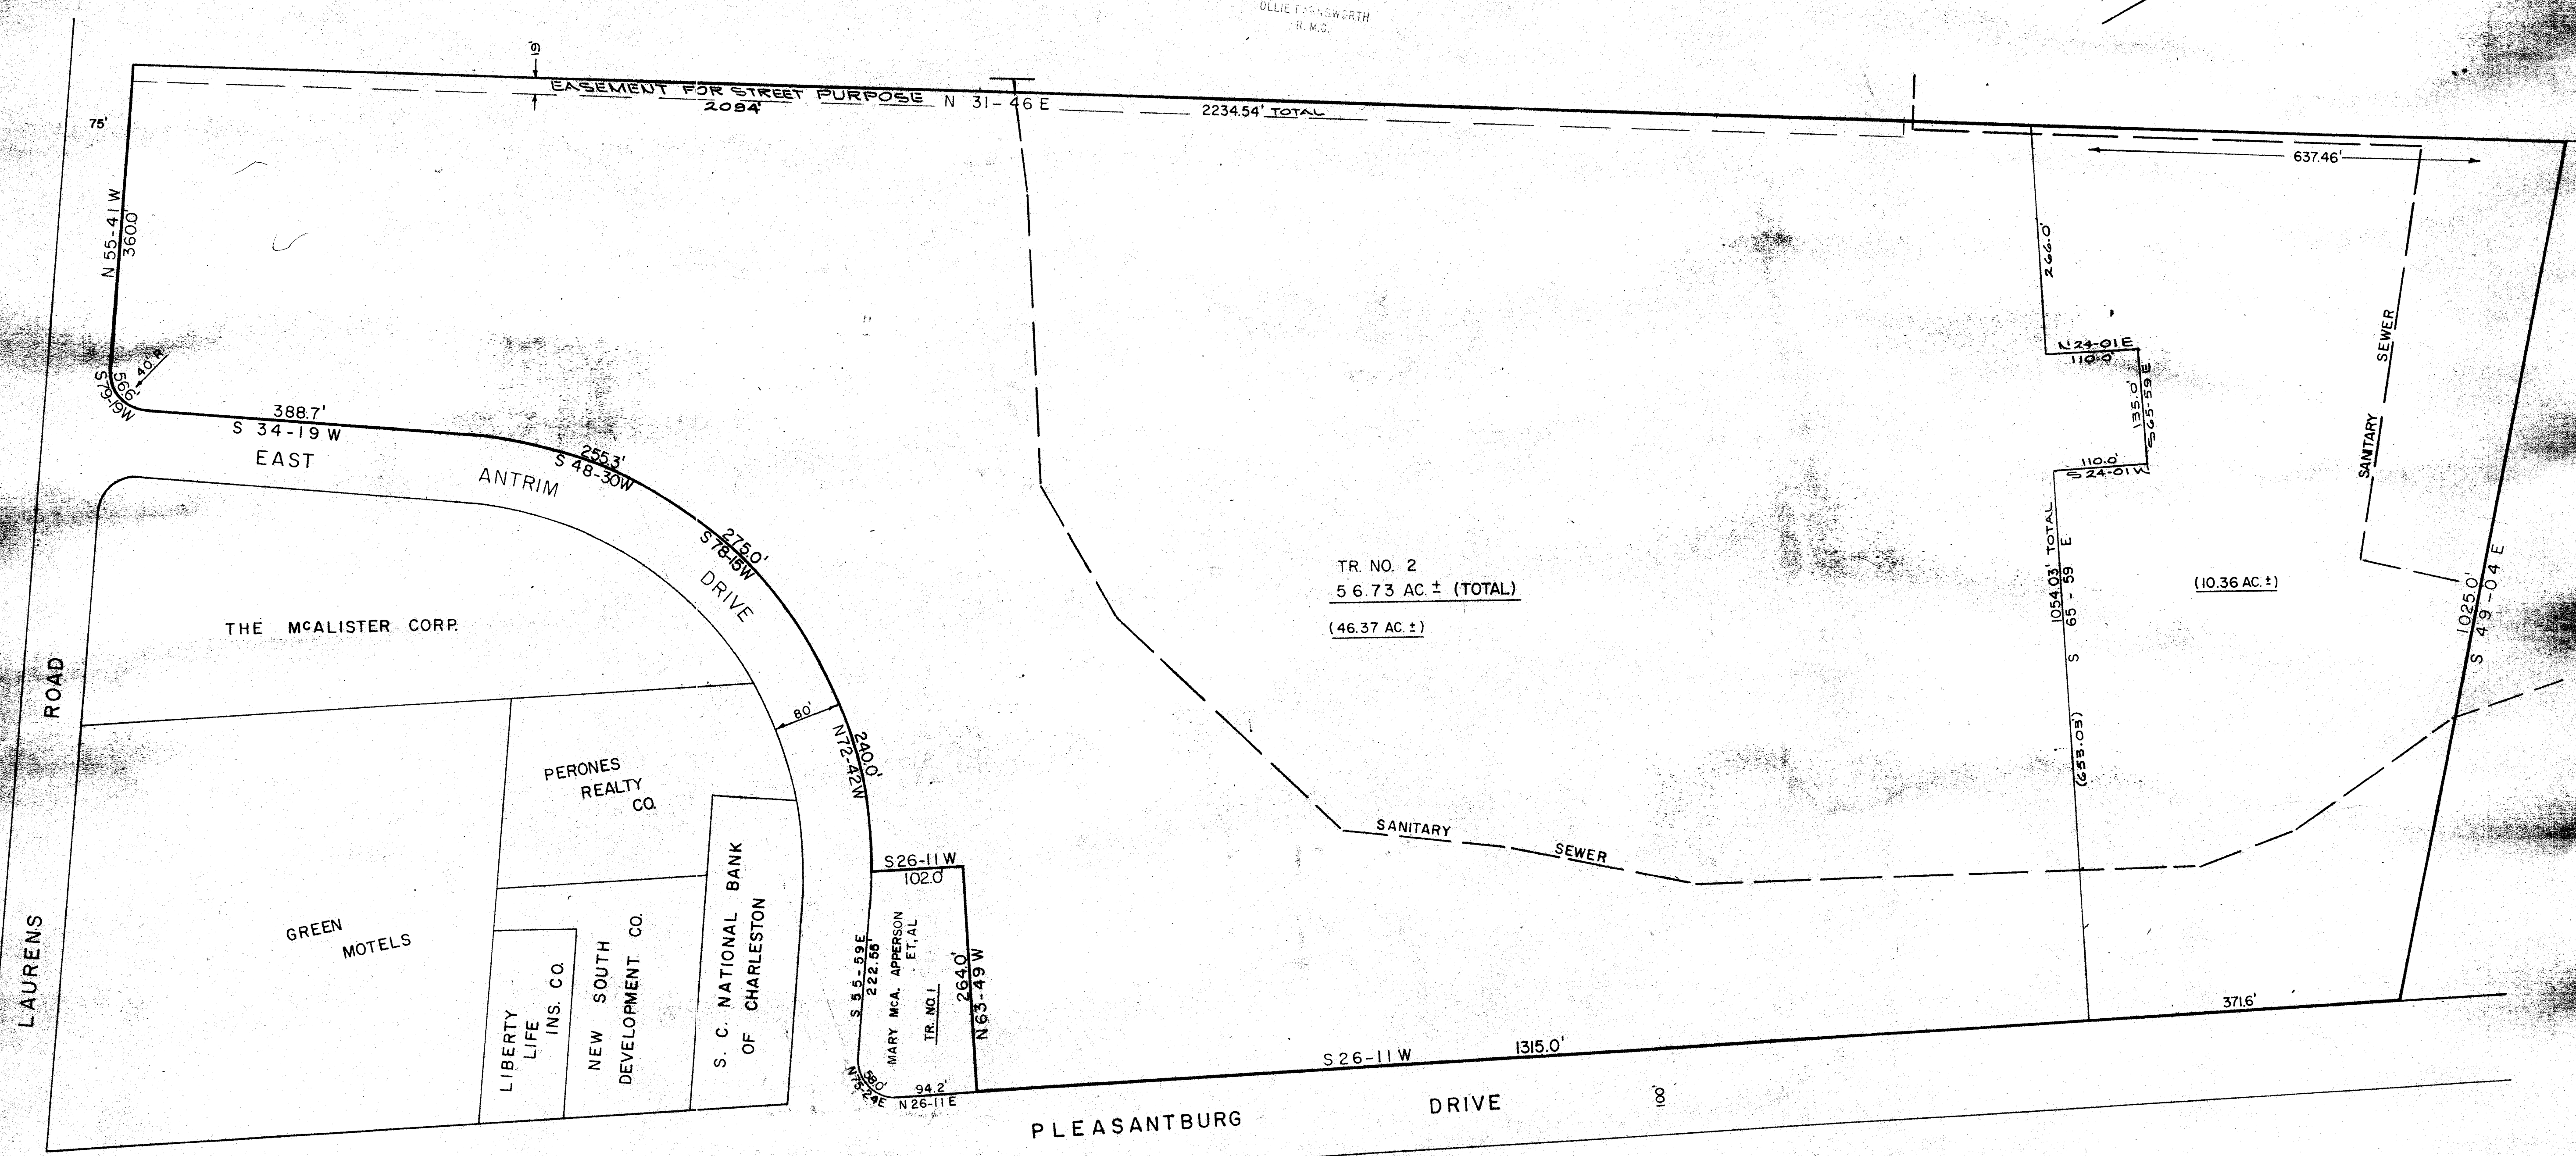

I CERTIFY THAT THE ABOVE
SURVEY IS CORRECT
D.S. CROUCH REG. ENG. #962
D.S. Crouch

300 000-83

PROPERTY OF
MCALISTER DEVELOPMENT CO.
GREENVILLE, S. C.

SCALE 1" = 100'
NOV. 18, 1965
REV. MARCH 2, 1967
REV. MAY 4, 1967
PIEDMONT ENGINEERS & ARCHITECTS
GREENVILLE, S. C.

#27242 Filed This 10 day of May 1967
And Recorded in Vol. 000 Page 83 at 10:19 A.M.
Ollie Farnsworth
Register, Mecklenburg County, S. C.