


FILED
GREENVILLE CO. S. C.
MAR 7 11 22 AM 1967
OLLIE FARROWATH
R.M.C.

CURVE	ANGLE	RADIUS - FEET	
		INSIDE	OUTSIDE
00-1	56-38	125	175
00-6	21-48	140	185
00-7	34-52	140	185

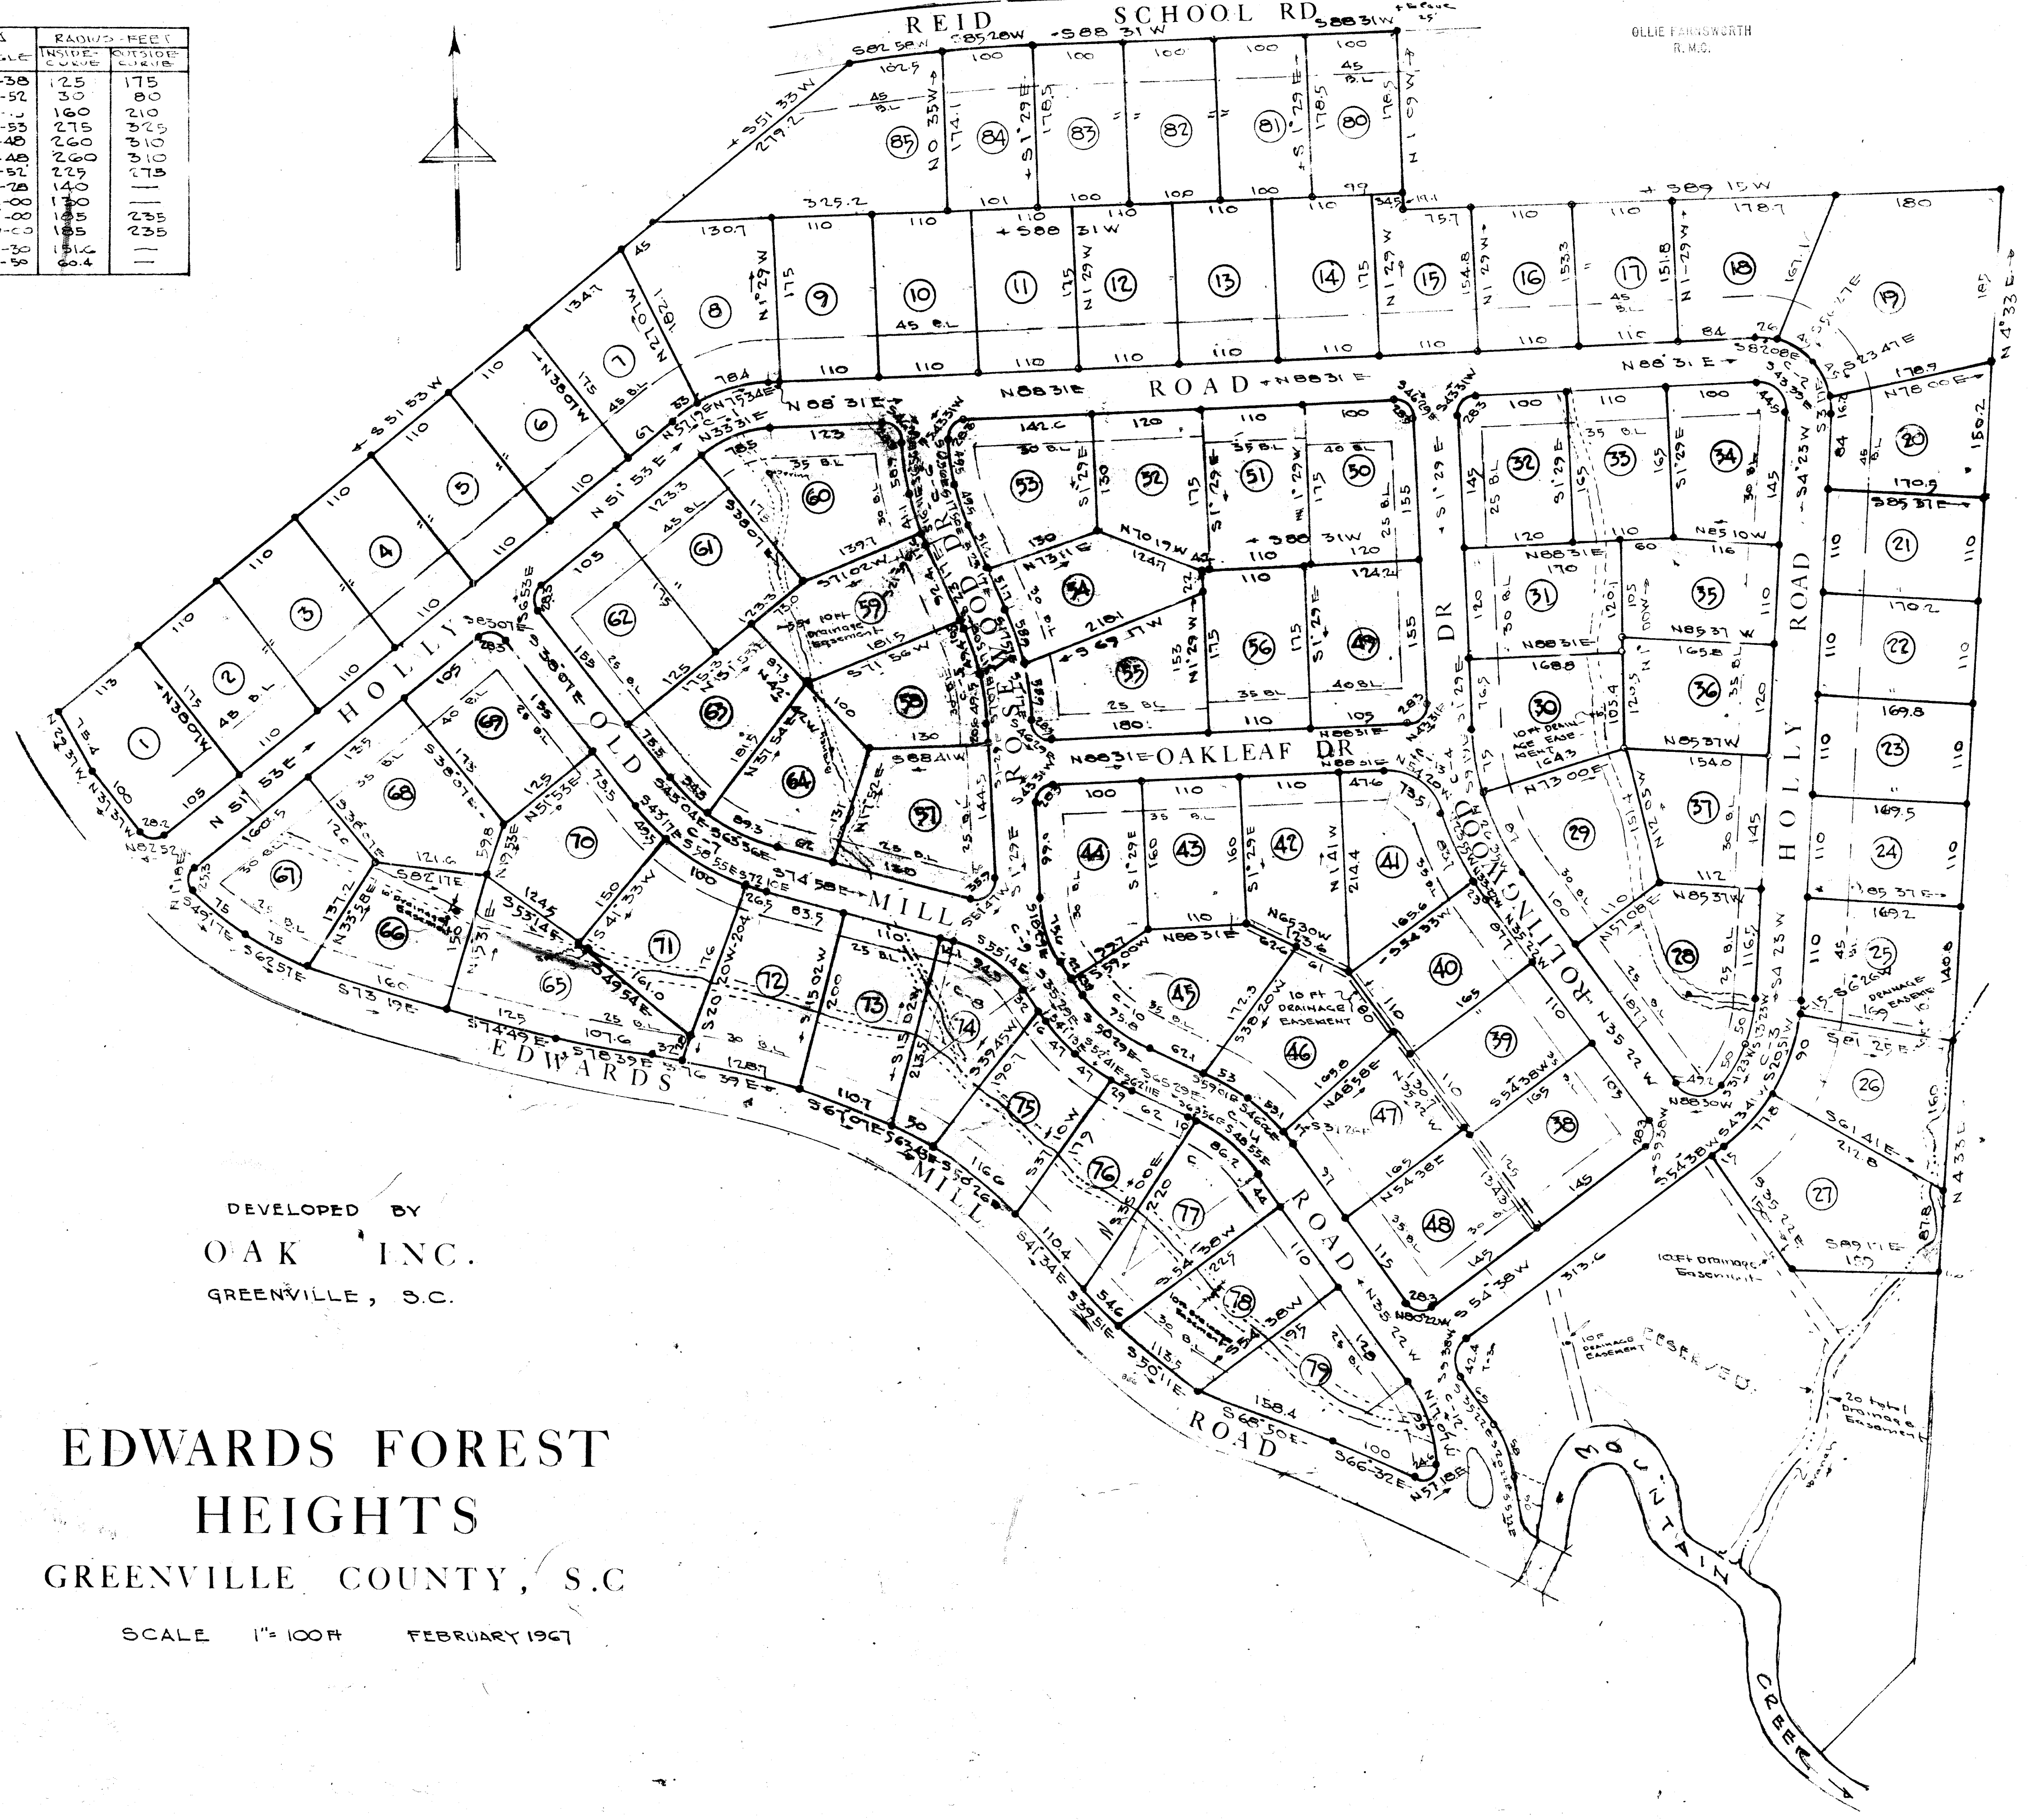

DEVELOPED BY
OAK INC.
GREENVILLE, S.C.

**EDWARDS FOREST
HEIGHTS**
GREENVILLE COUNTY, S.C.

SCALE 1" = 100' FEBRUARY 1967

3.00
21319'
000-87

JONES ENGINEERING SERVICES - GREENVILLE, S.C.

21319' Plat This 1/2 of 6th March 1967
 And Recorded in Vol. 800 Page 114 at 11:44 AM
 Ollie Farrowath
 Register-Master Conveyance Greenville County, S. C.