


FILED
GREENVILLE CO. S. C.

APR 28 12 29 PM 1967

OLLIE FARNSWORTH
R.M.C.

HAYWOOD PROP. TO BE
CONVEYED TO DUKE POWER
CO. PER SURVEY BY R.E. & FA.
DATED 5-31-67.

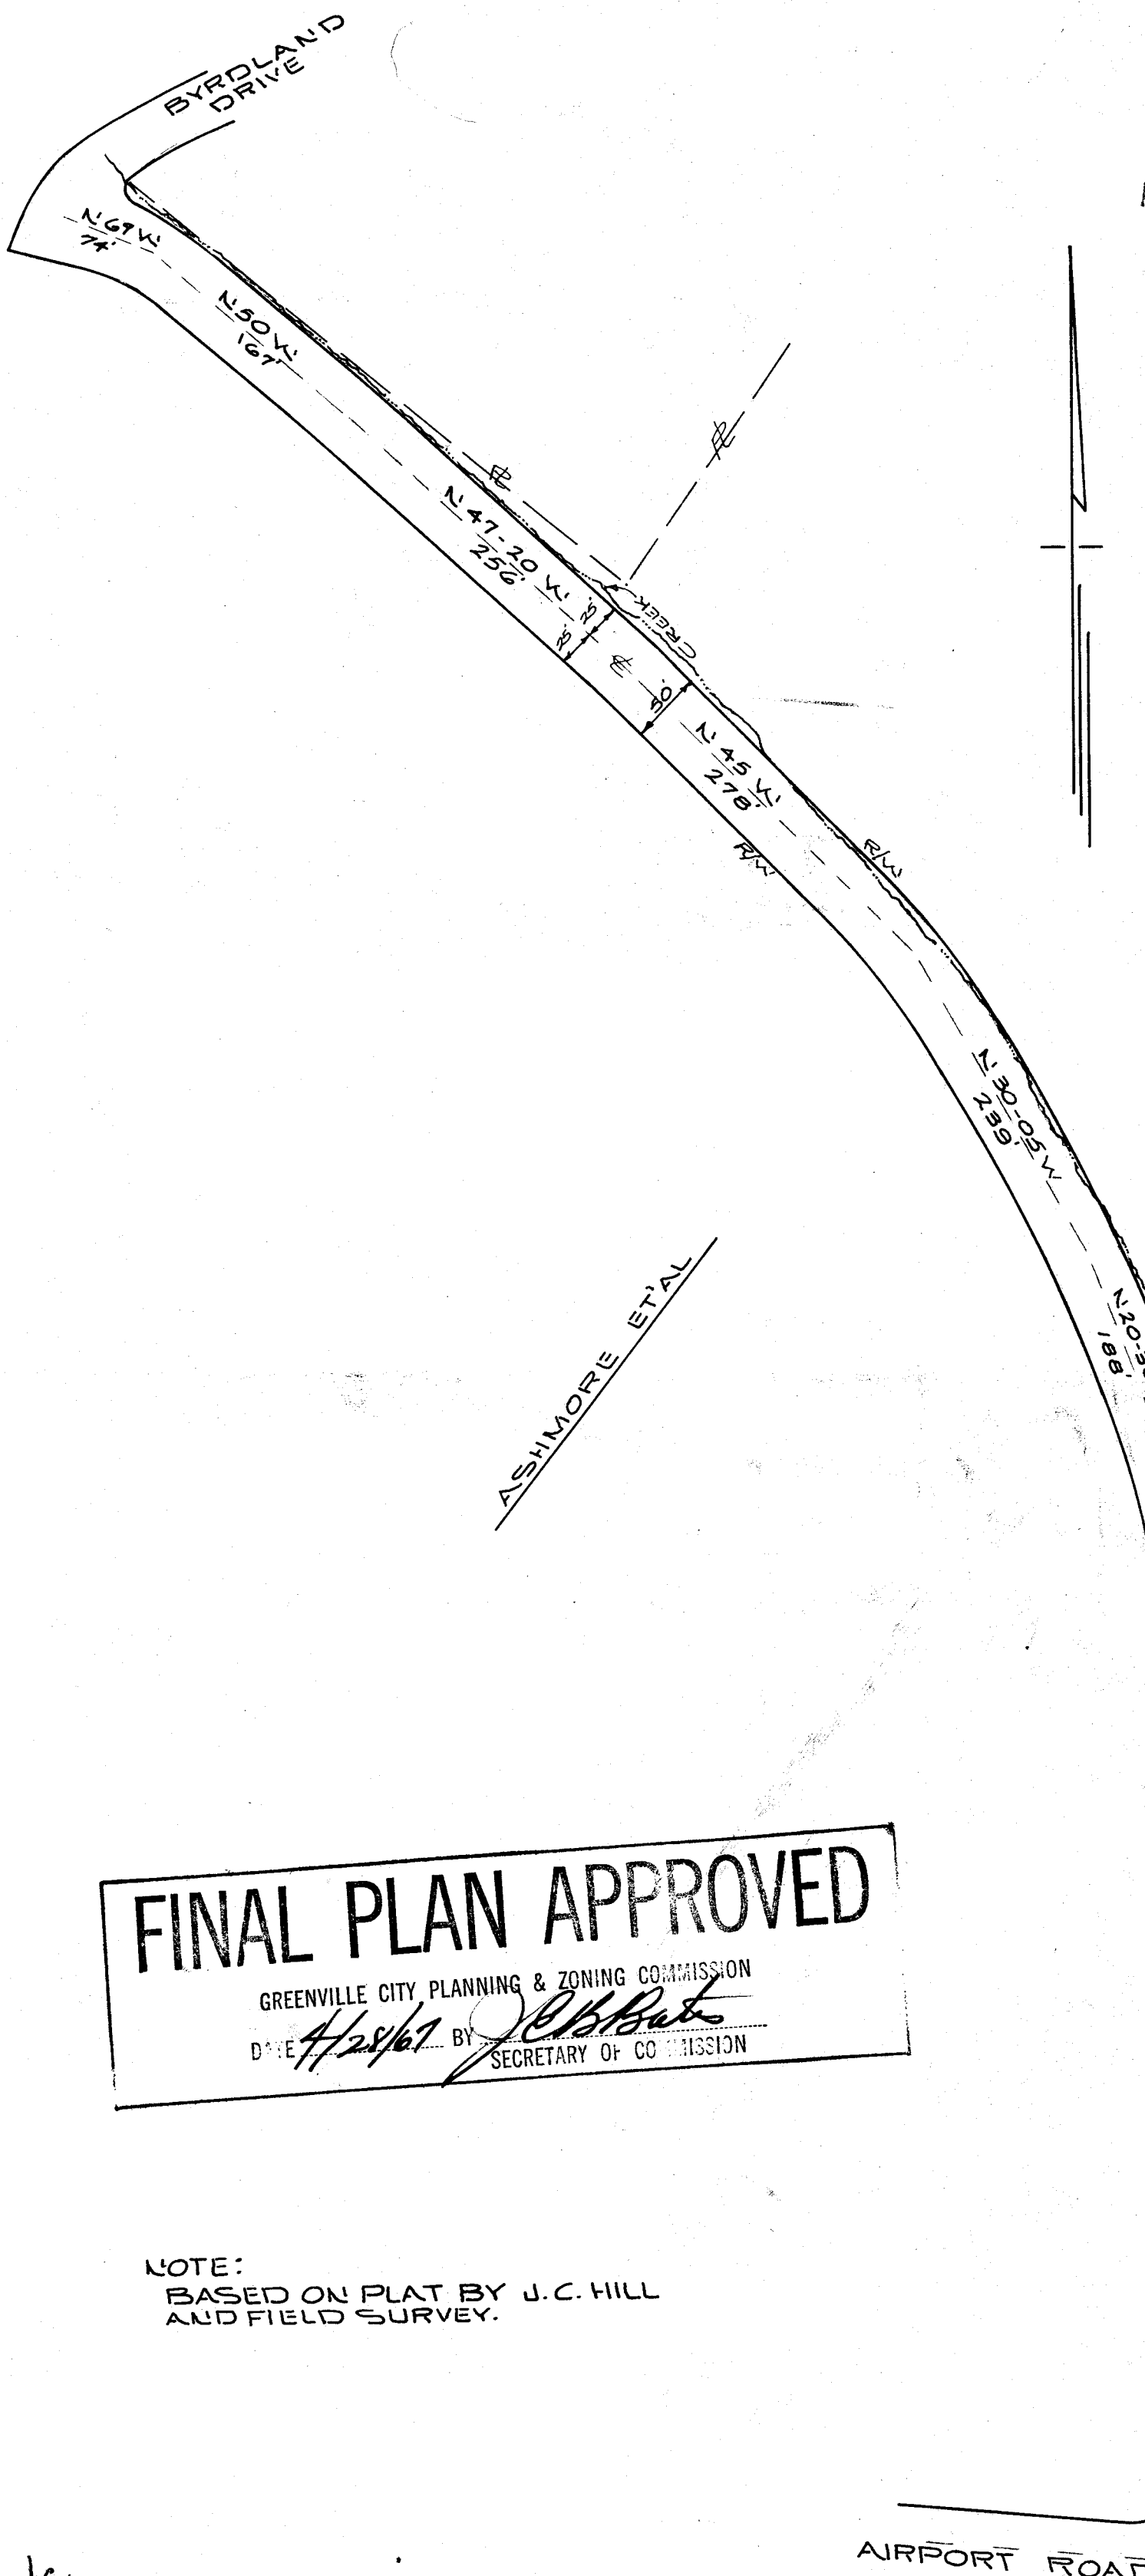

FINAL PLAN APPROVED
GREENVILLE CITY PLANNING & ZONING COMMISSION
DATE 4/28/67 BY [Signature]
SECRETARY OF COMMISSION

NOTE:
BASED ON PLAT BY J.C. HILL
AND FIELD SURVEY.

ROAD TO BE DEEDED TO GREENVILLE CO.
GREENVILLE CO., S. C.
SCALE 1"=100' APRIL 1, 1967

26248 ✓

PIEDMONT ENGINEERS & ARCHITECTS
GREENVILLE, SOUTH CARO.

000-97


± 26248 Filed This 28 day of April 1967
And Recorded in Vol. 000 Page 97 at 12:29 P.M.
Ollie Farnsworth
Register Mesne Conveyance Greenville County, S. C.

FILED
GREENVILLE CO. S. C.

APR 28 12 29 PM 1967

OLLIE FARNSWORTH
R.M.C.

Airport Road

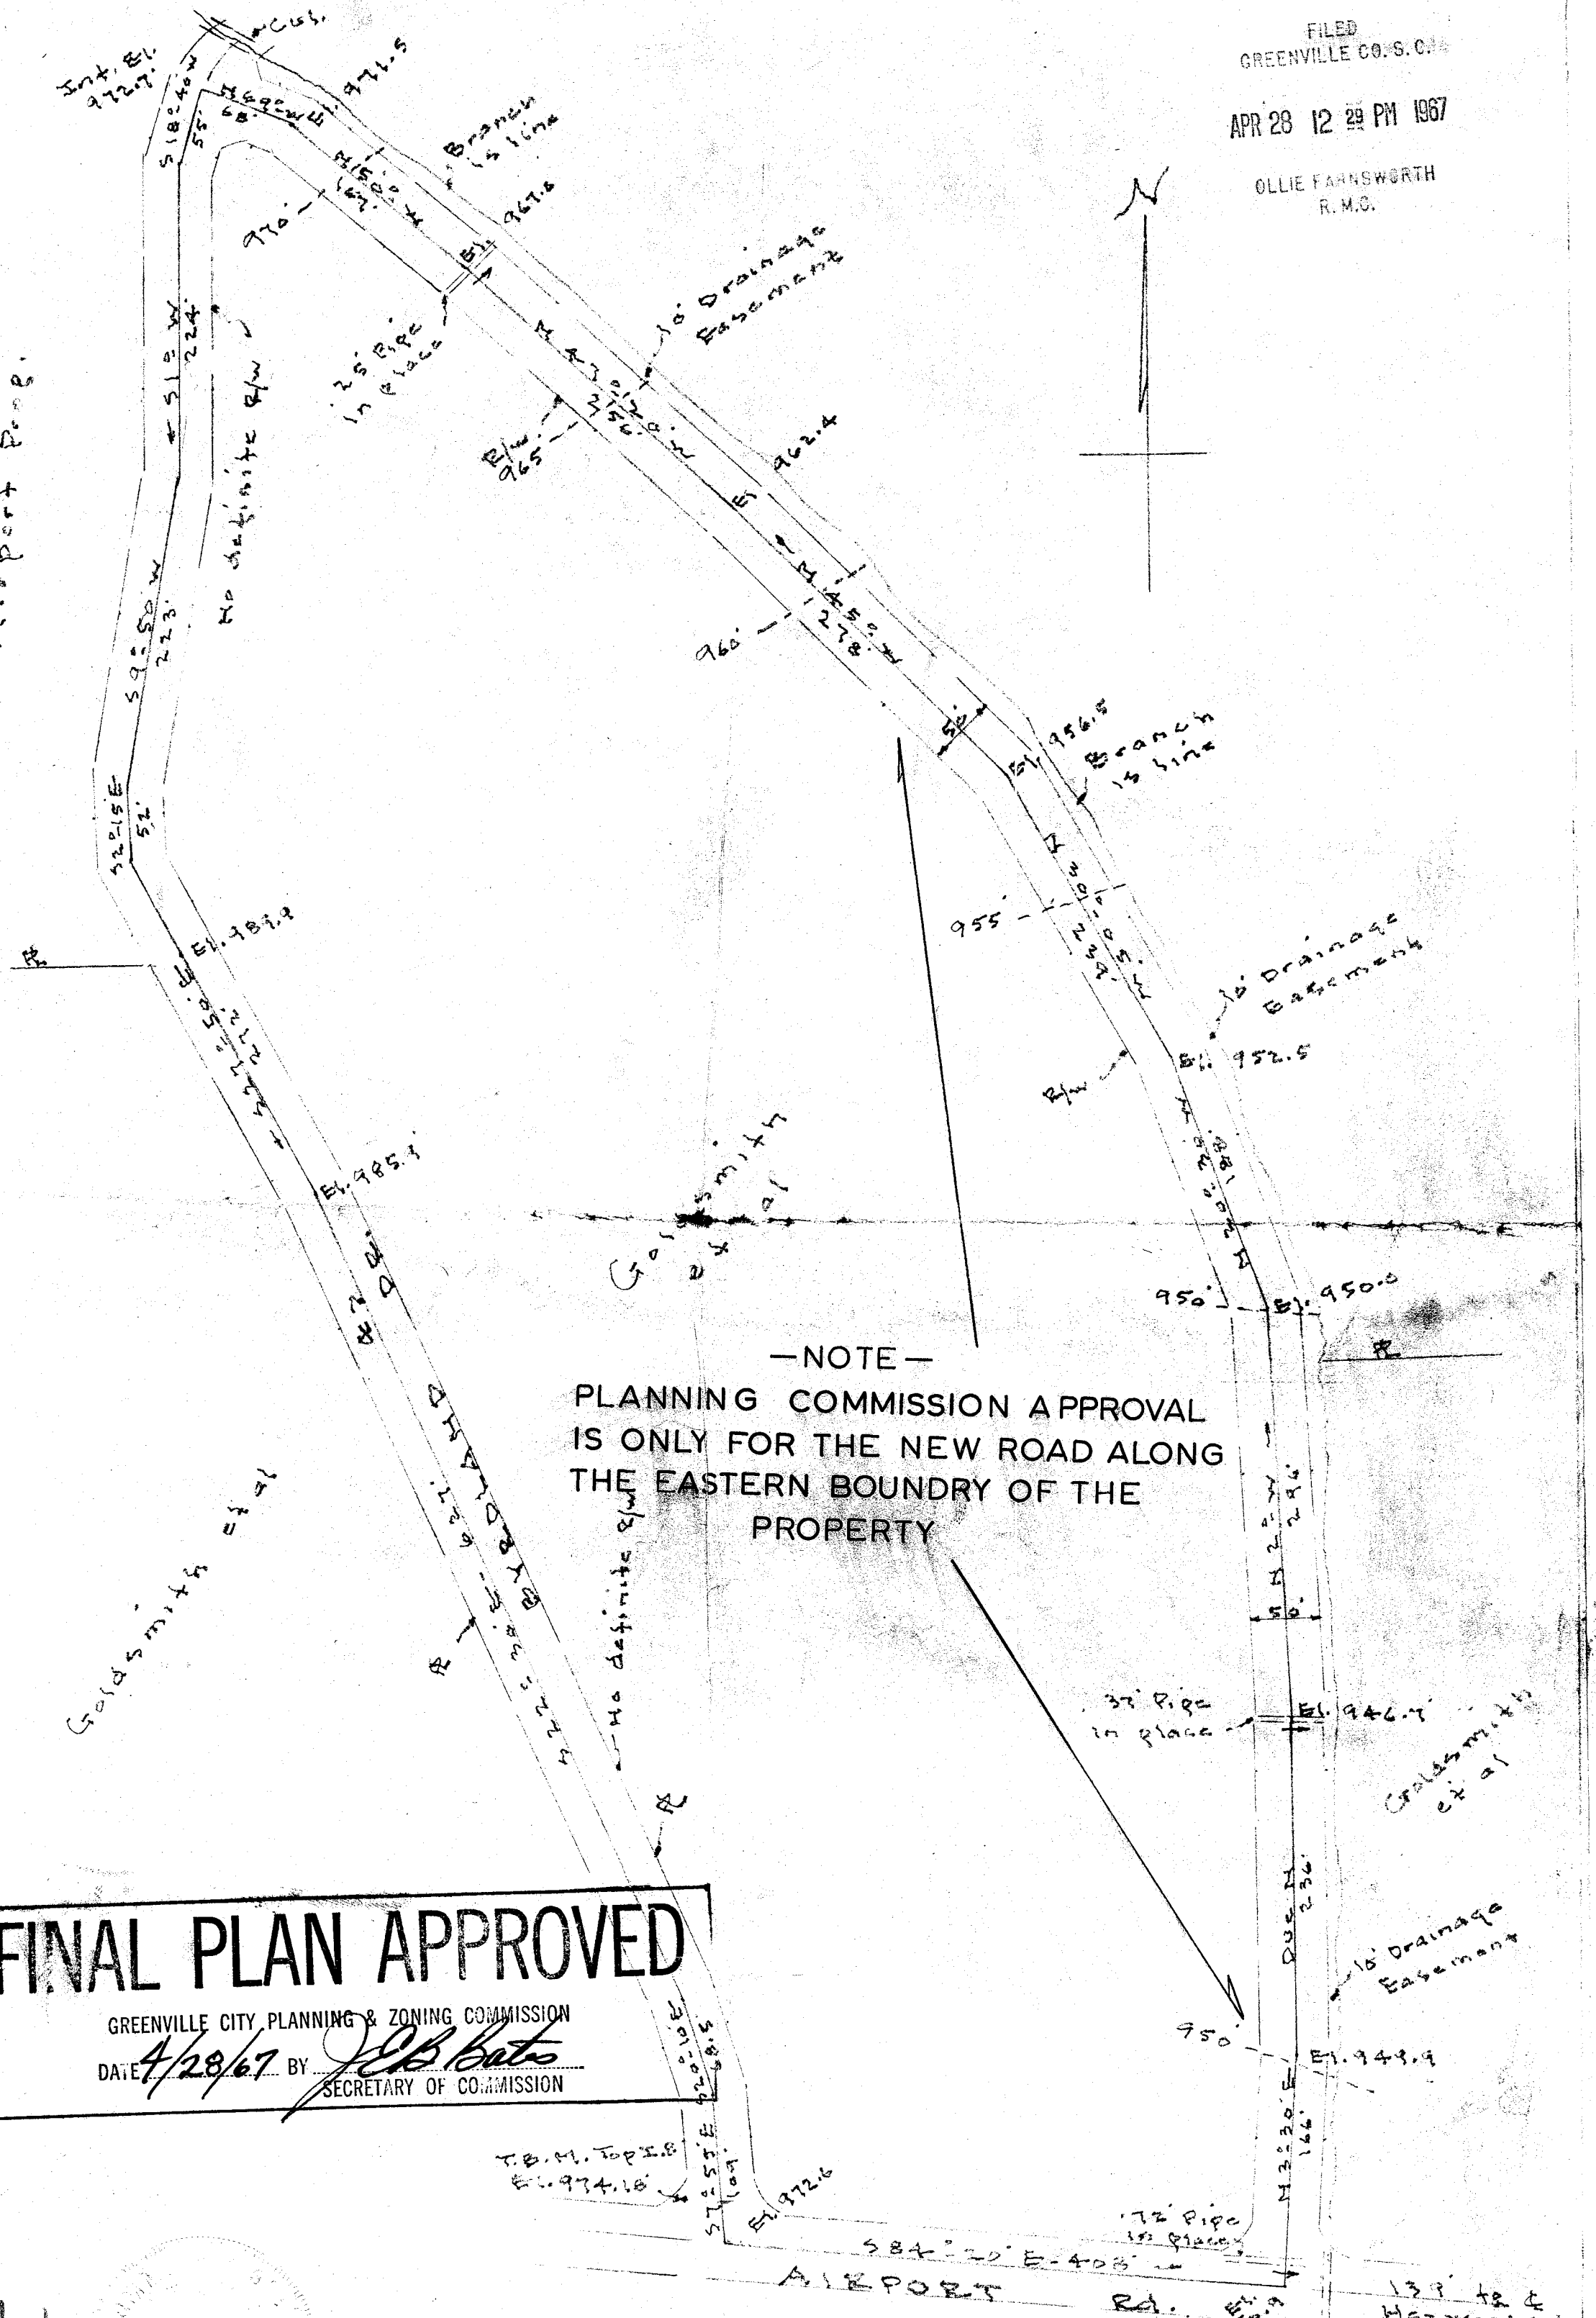

- NOTE -
PLANNING COMMISSION APPROVAL
IS ONLY FOR THE NEW ROAD ALONG
THE EASTERN BOUNDARY OF THE
PROPERTY

FINAL PLAN APPROVED
 GREENVILLE CITY PLANNING & ZONING COMMISSION
 DATE 4/28/67 BY J. B. Bato
 SECRETARY OF COMMISSION

PLAT FOR EXCHANGE OF DEEDS
 GREENVILLE CO. & GOLDSMITH
 GREENVILLE CO. S. C.
 Scale 1" = 200' - Dec. 13-66
 5' Contours

000-97 26247

#26247 Filed This 28 day of April 1967
And Recorded in Vol. 000 Page 97 at 12:29 P.M.

Ollie Farnsworth
Register Mesne Conveyance Greenville County, S. C.