
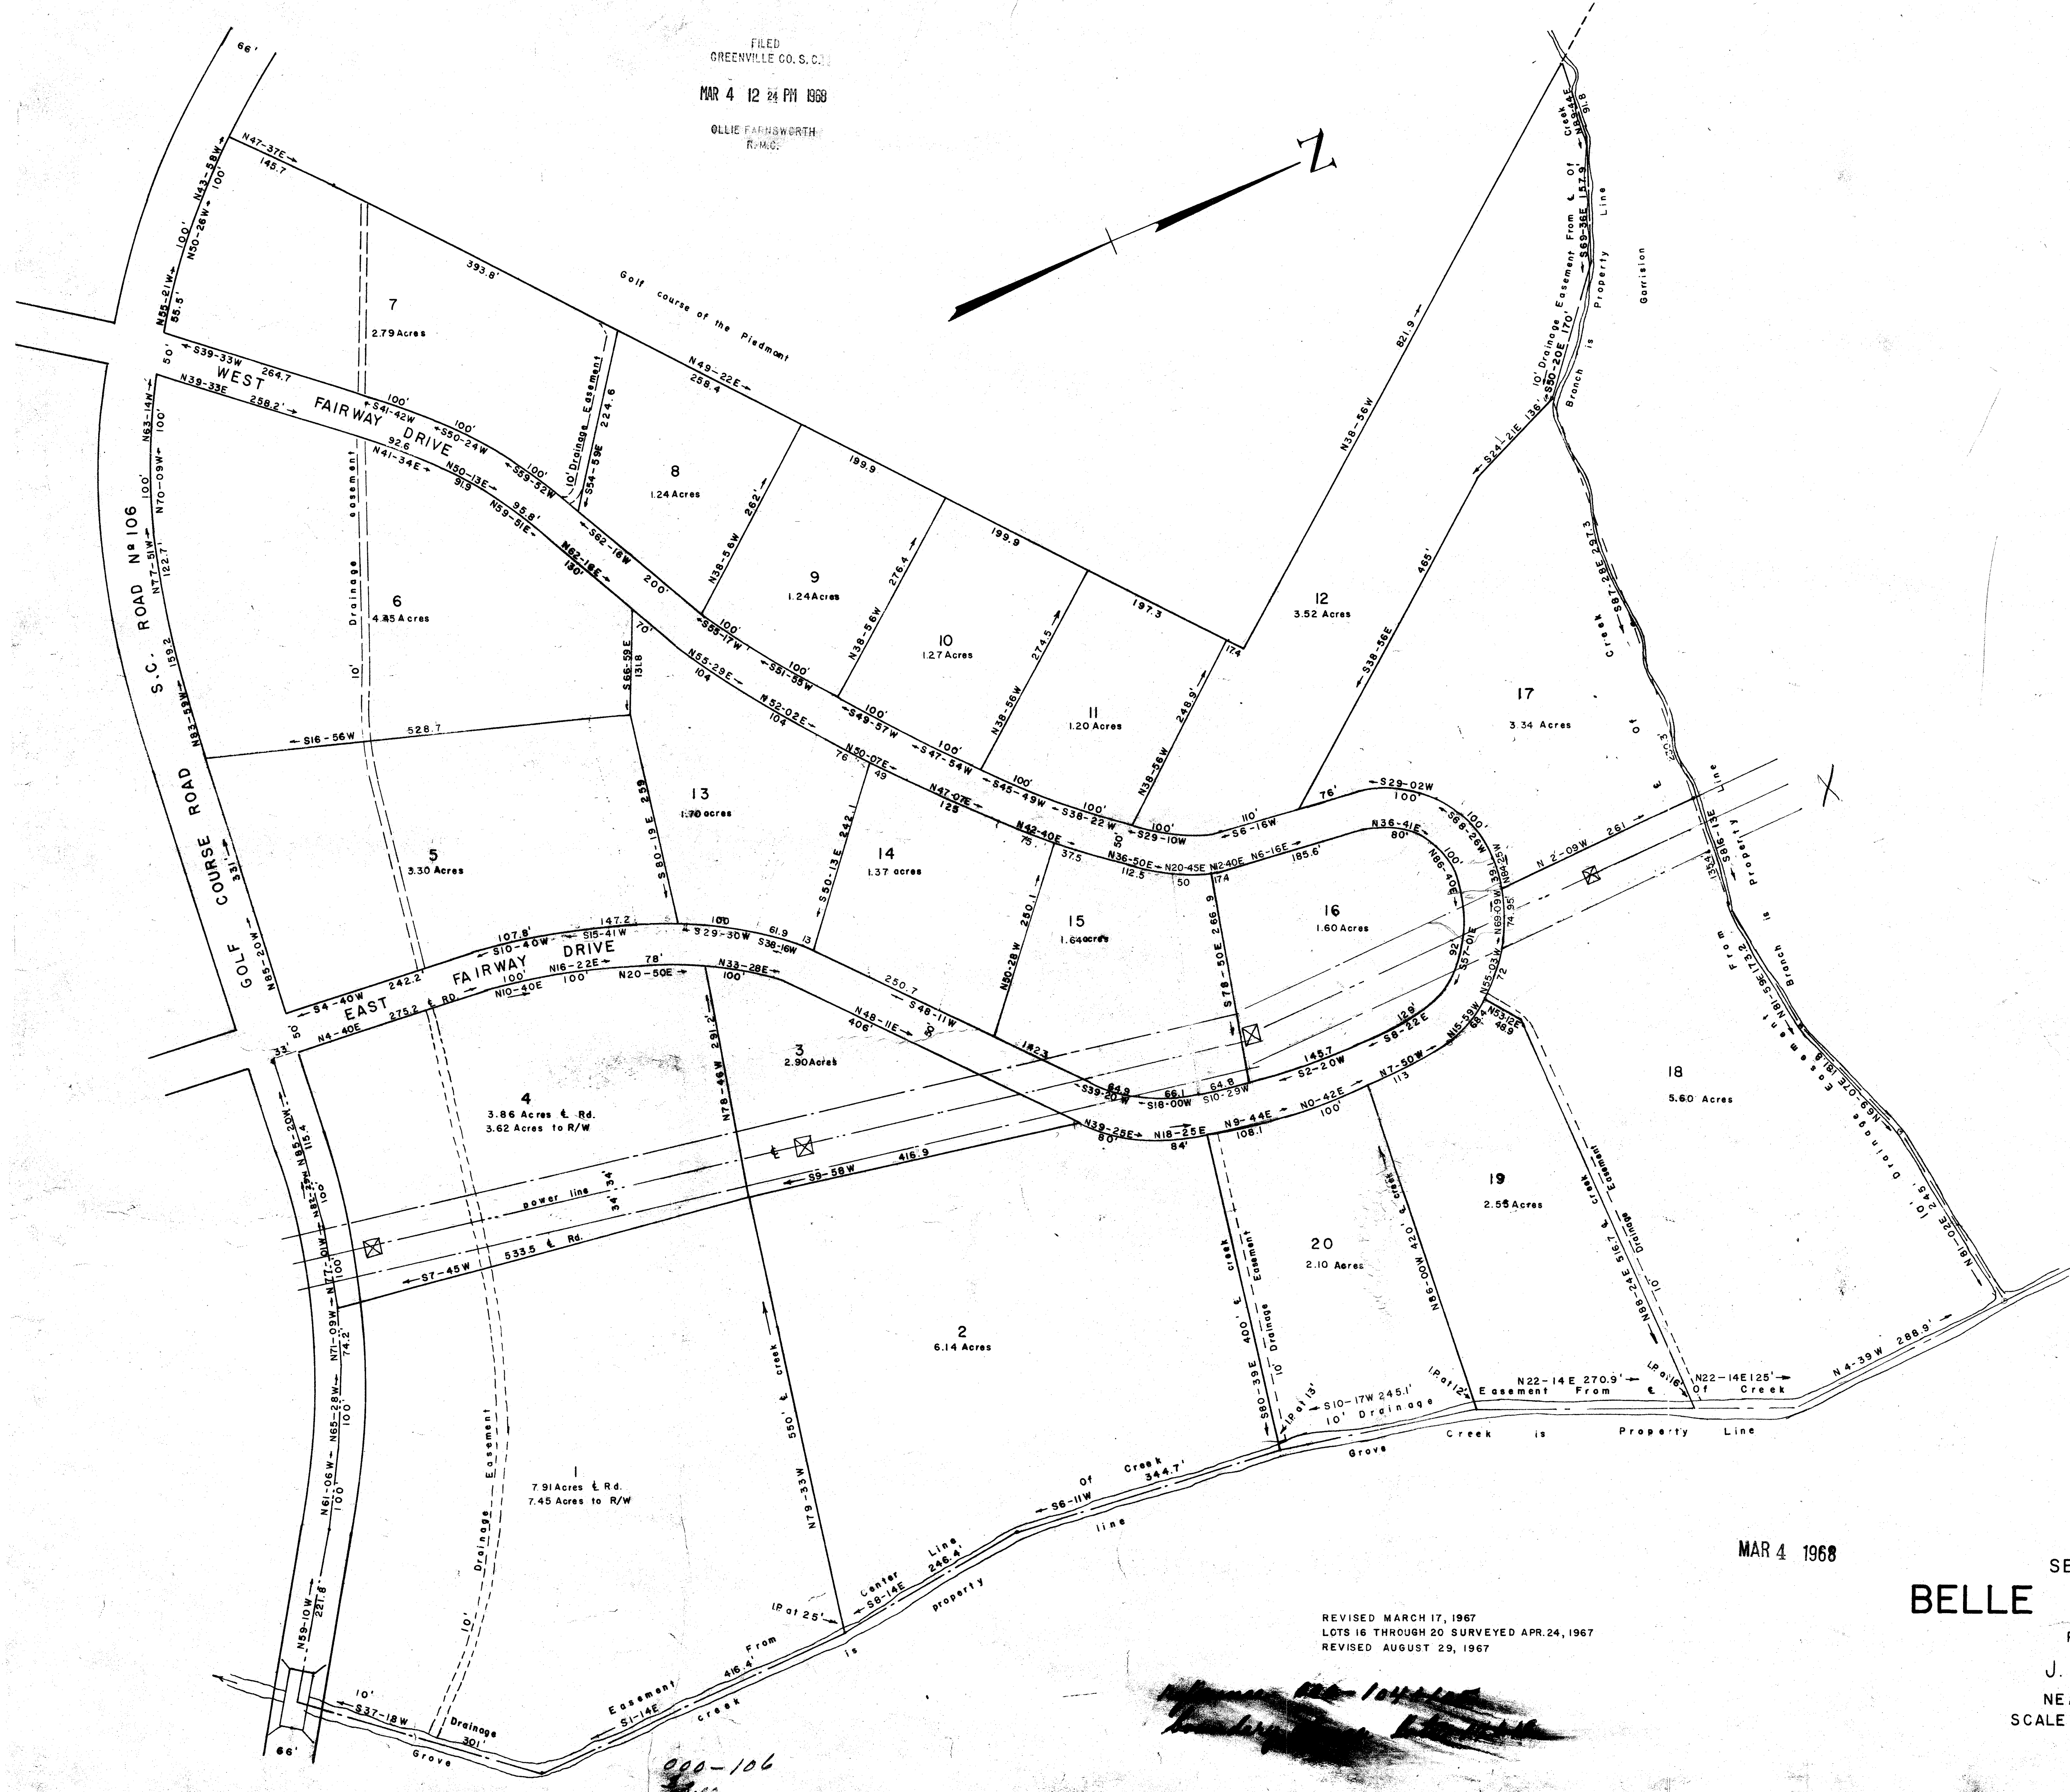


FILED  
GREENVILLE CO. S.C.  
MAR 4 12 24 PM 1968  
OLLIE FARNSWORTH  
R.M.C.

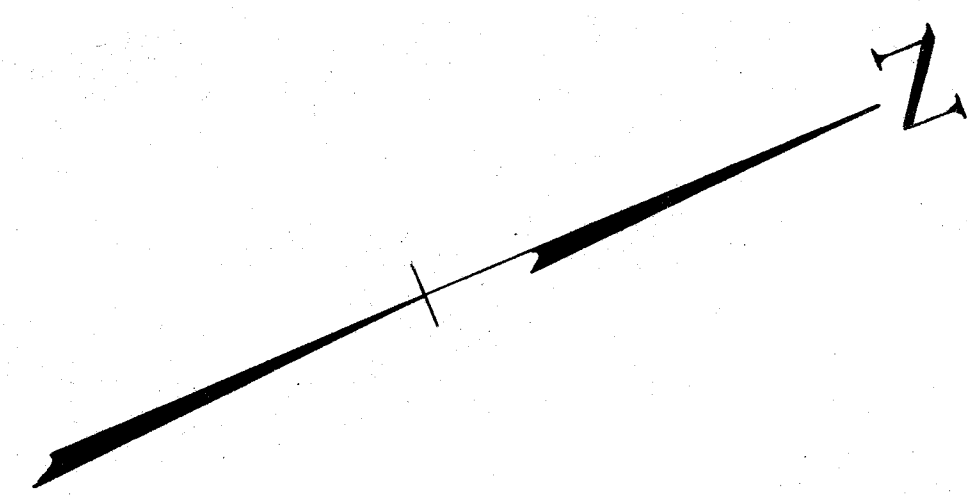

MAR 4 1968

SECTION No 1  
**BELLE TERRE ACRES**  
PROPERTY OF  
**J. W. MAHON**  
NEAR GREENVILLE, S.C.  
SCALE 1" = 100' DEC. 1966

REVISED MARCH 17, 1967  
LOTS 16 THROUGH 20 SURVEYED APR. 24, 1967  
REVISED AUGUST 29, 1967

23093

723093 This is a **Final**  
And Provided to Vol. 000 Page 198 at 12:24  
**Ollie Farnsworth**  
Register Meane, Greenville County, S.C.

723093 - H. Nov. 1968