


TOPOGRAPHIC  
GREENVILLE MUNICIPAL  
GREENVILLE  
Scale 1"=100'

DALTON &  
GREEN

371-372-373

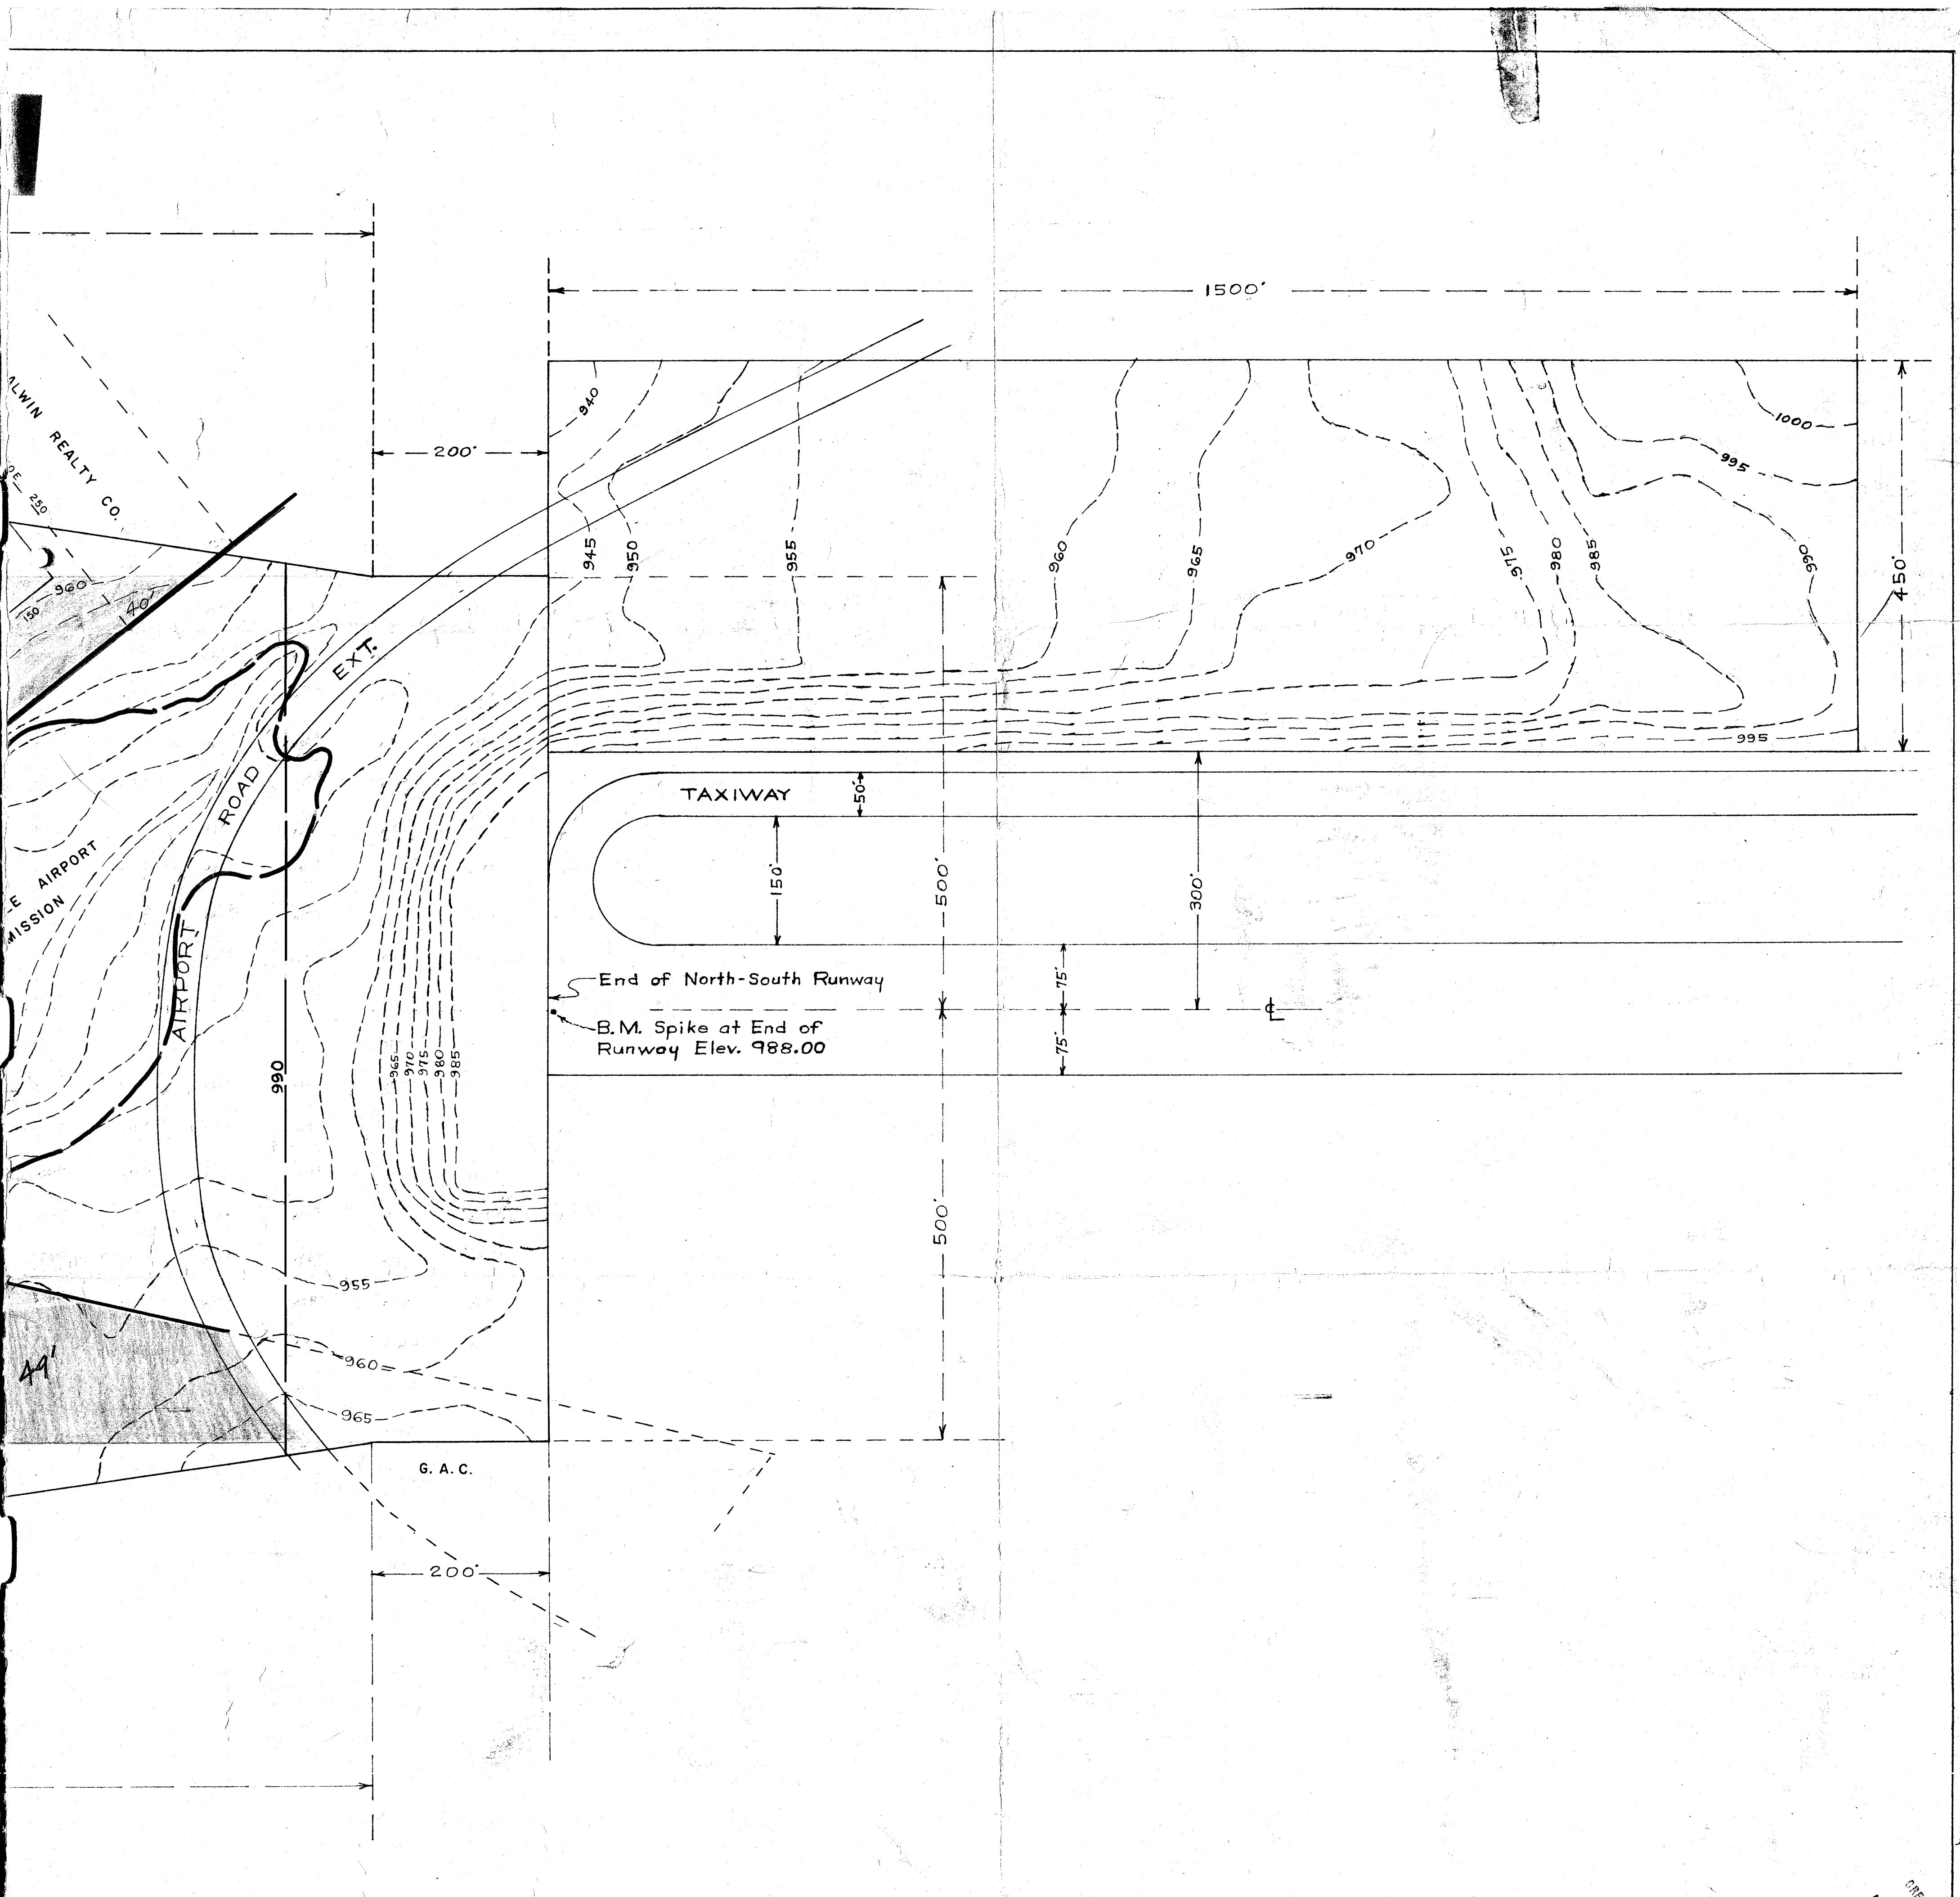

AL MAP FOR  
 L DOWNTOWN AIRPORT  
 SOUTH CAROLINA  
 October 1965

**LEGEND**  
 — Greenville City Limits  
 — 50' Terrain Clearance  
 — Aerial Contours - Approach Angle  
 Note: Easements are required over the property shaded with colored pencil (Minimum requirement. Full clear zone easement should be obtained - if possible)

GREENVILLE, S.C.  
 AUG 21 3 18 PM 1965  
 BILLIE F. FARMER  
 REG.

*m/c*

55814

*Plot Book 000 Page 145*

NEVES, ENGINEERS  
 GREENVILLE S. C.

# 5581 Filed This 21 day of Aug 1965  
 And Recorded in Vol 000 Page 145 at 3:13 PM  
 Ollie Starnworth  
 Register Means Conveyance Greenville County, S. C.