


PROPERTY OF
ROY C. McCALL · GILBERT B. McCALL
And
JO ANN M. COBB
NEAR GREENVILLE S. C.
SCALE 1" = 100' JUNE, 1967

C.O. Riddle - Reg. L.S. 1847

S. C. Society For Prevention of Cruelty To Animals

10.00 Acres

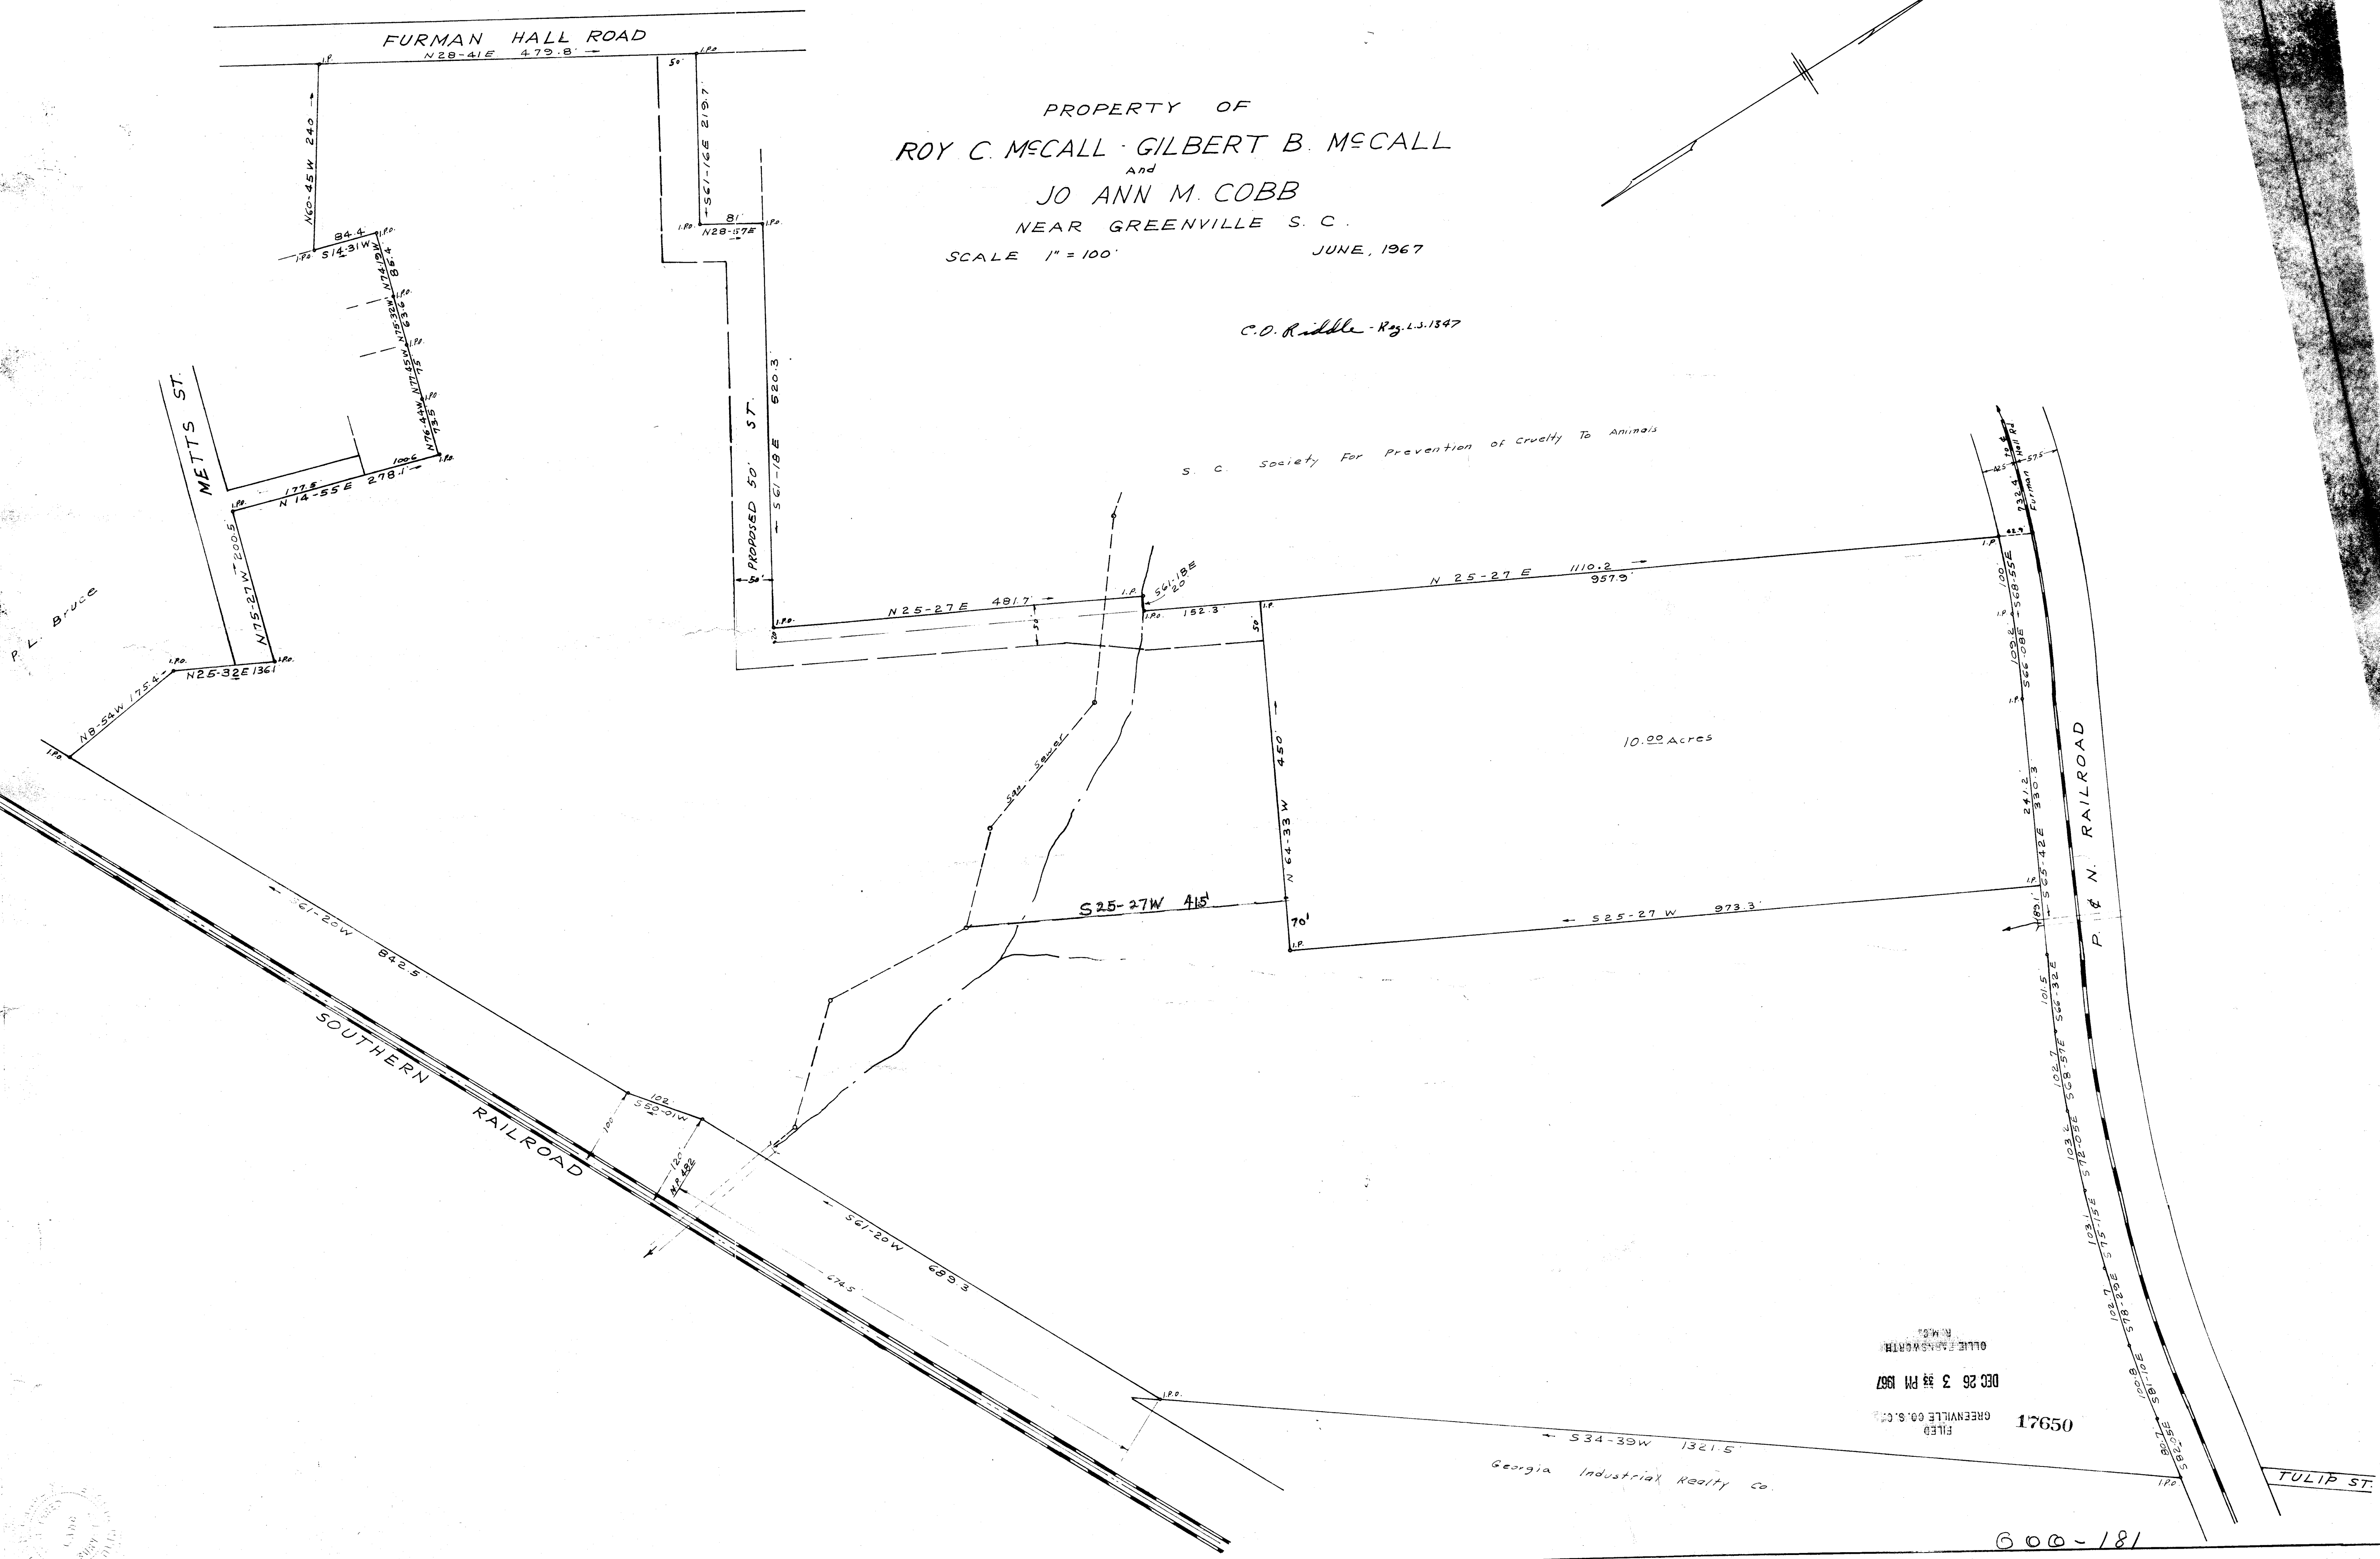

F.B. R-67

Area = 56.60 Acres

FILED
GREENVILLE CO. S. C.
DEC 26 3 34 PM 1967
OLIE STAMWORTH
R.M.S.

17650

Georgia Industrial Realty Co.

600-181

Fee 3.00

#17650 Filed This 26 day of Dec. 1967
And Recorded in Vol. 200 Page 181 at 3:33 P.M.
Olie Stamworth
Register Mens Consequence Greenville County, S. C.