
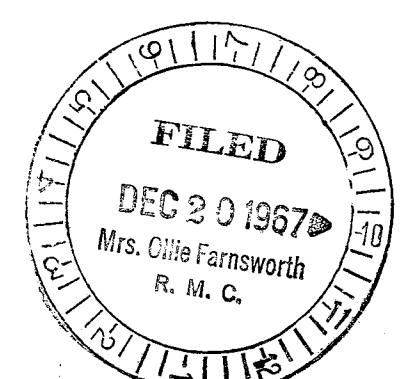
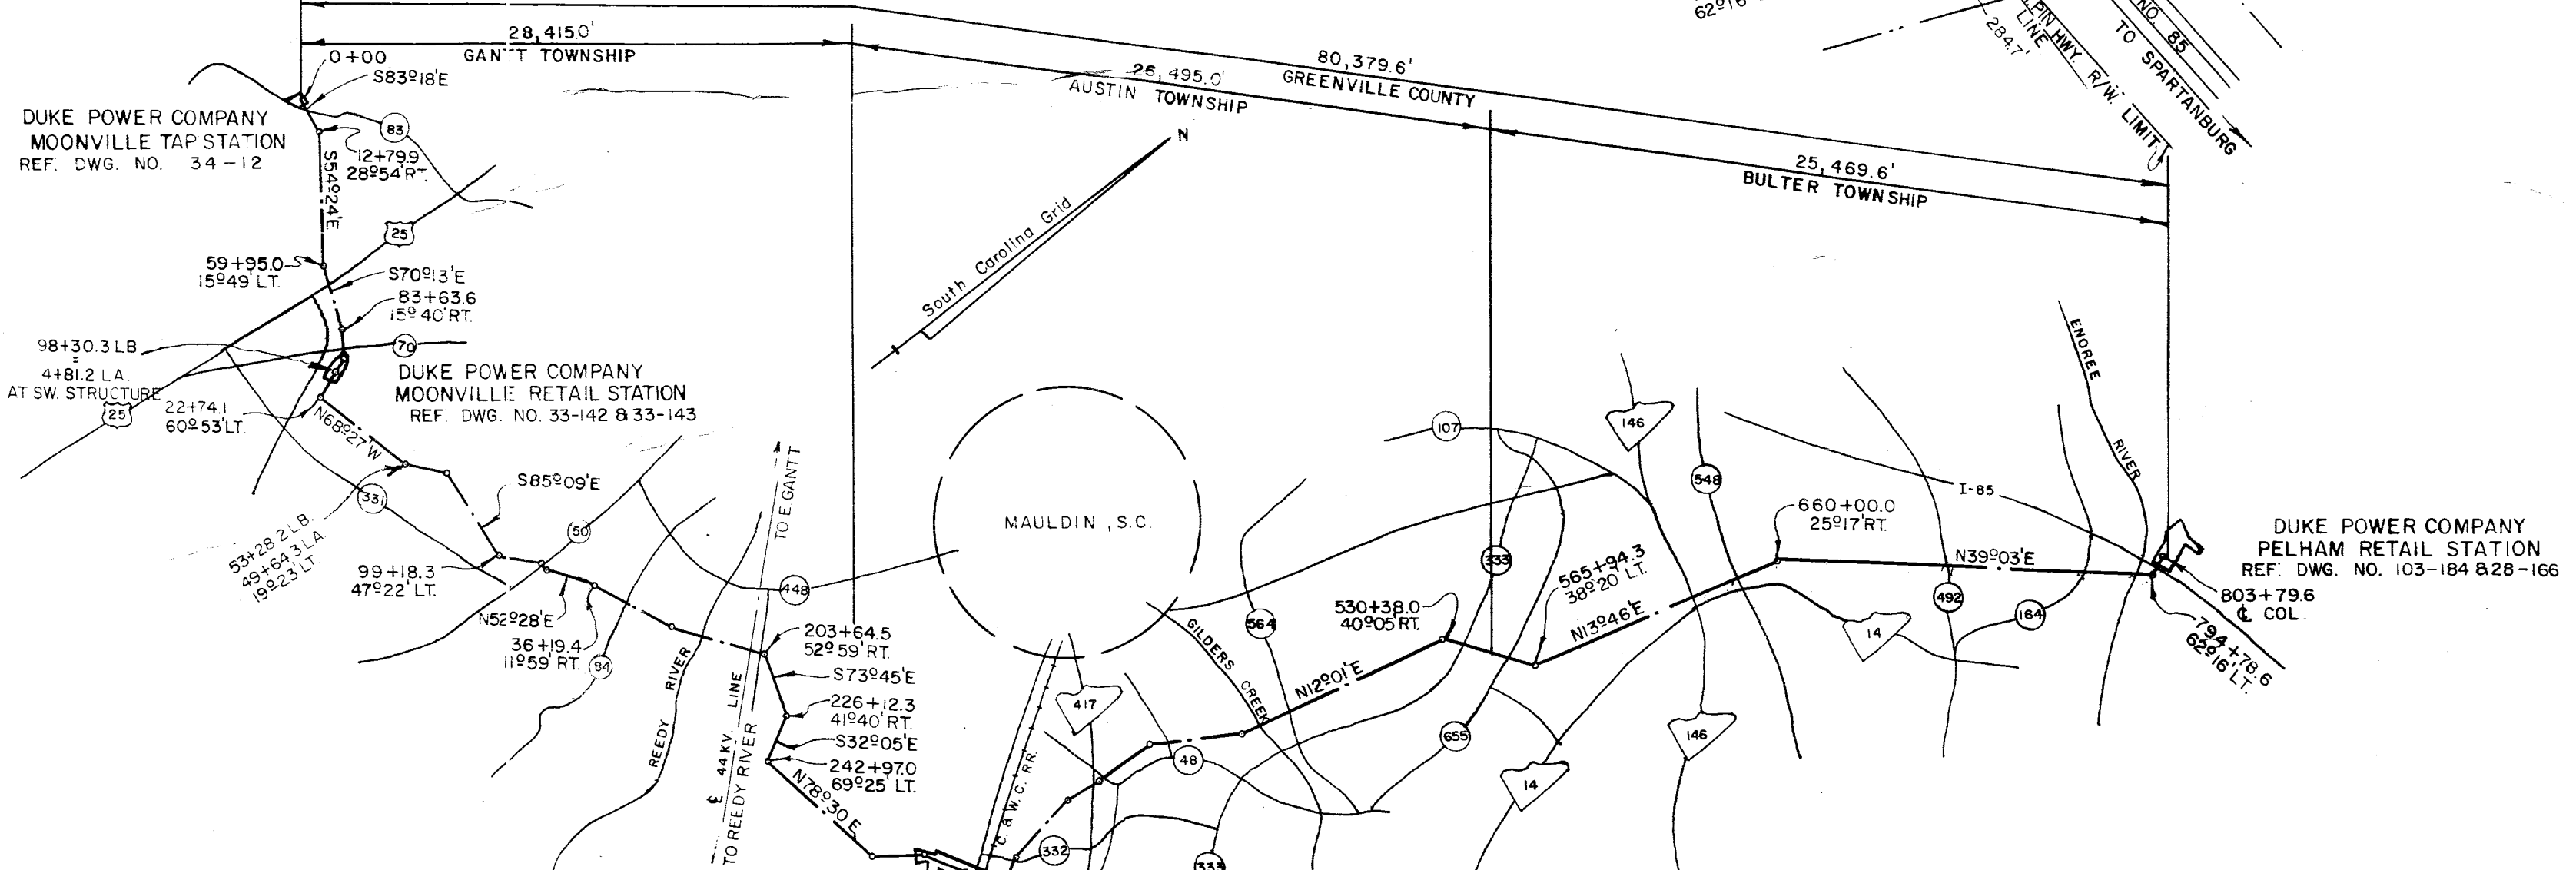
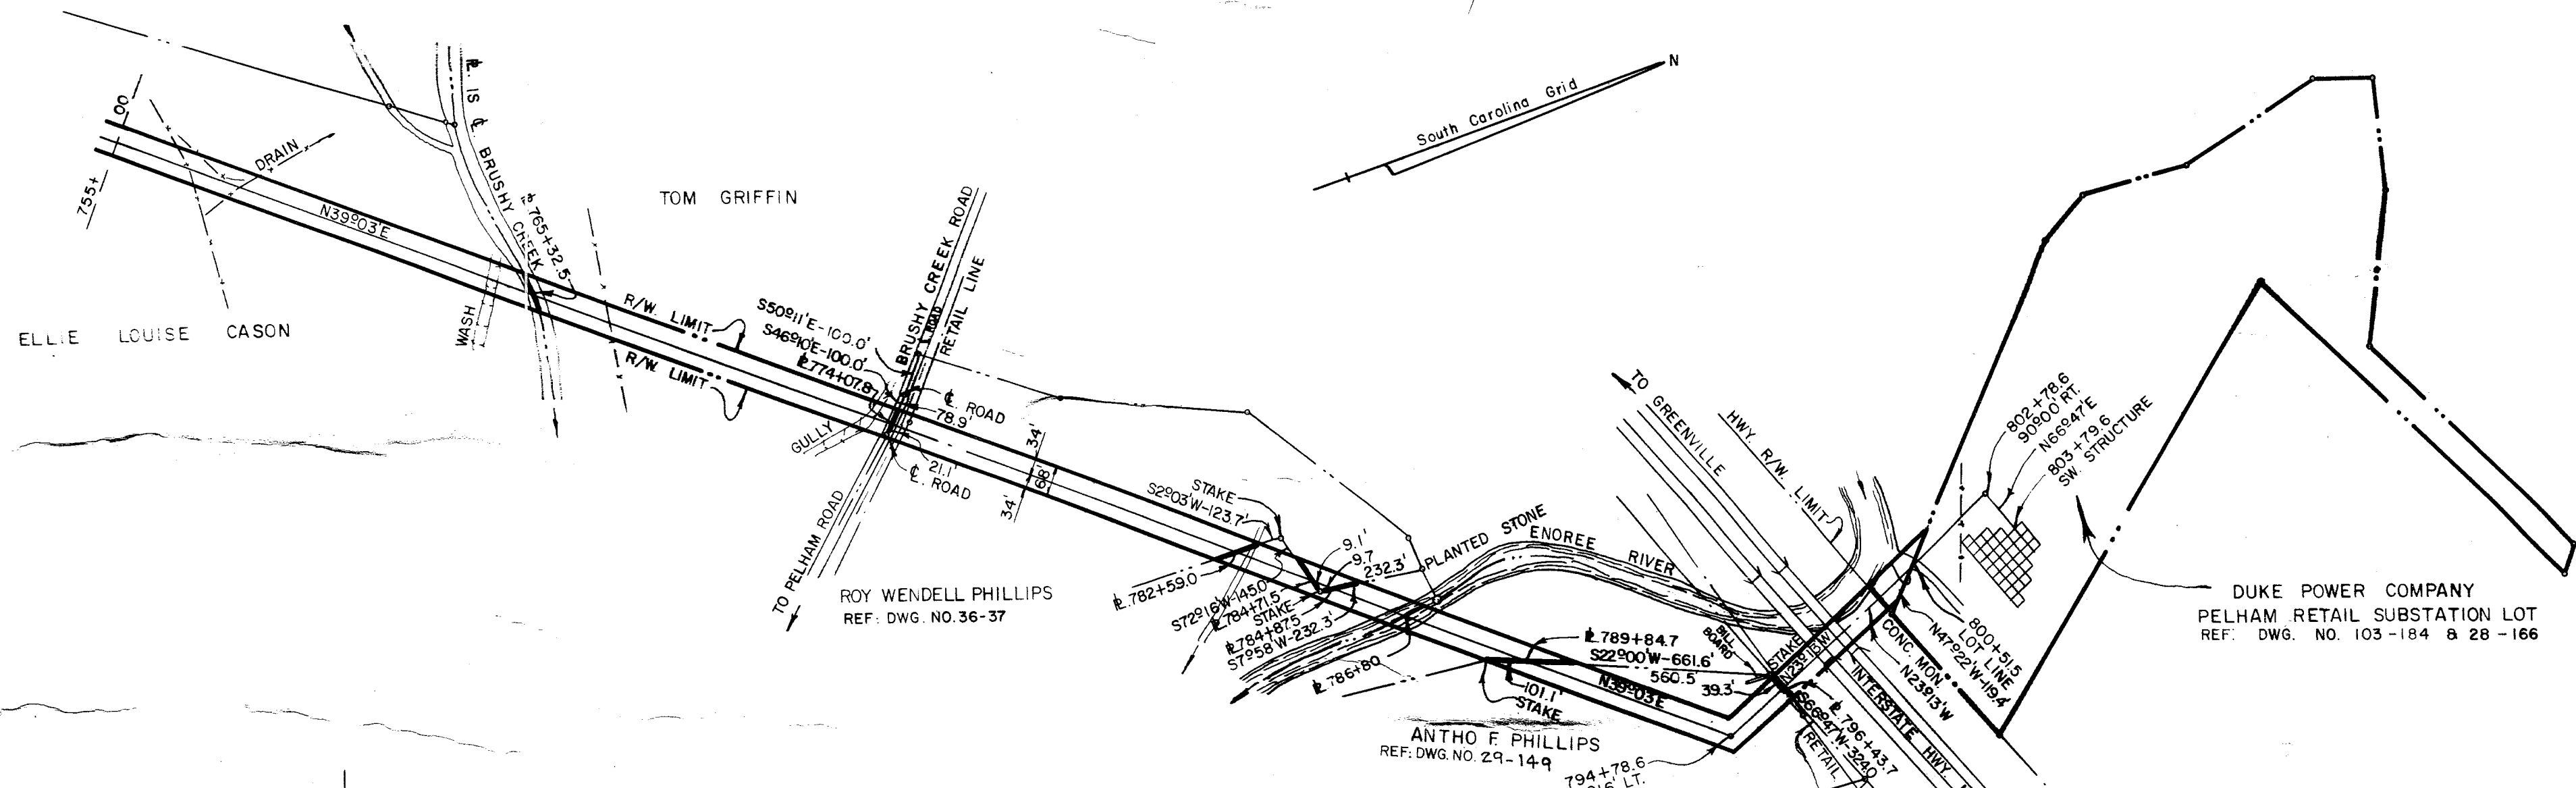


CONTINUED FROM DWG. NO. 104-122


H. H. SMITH

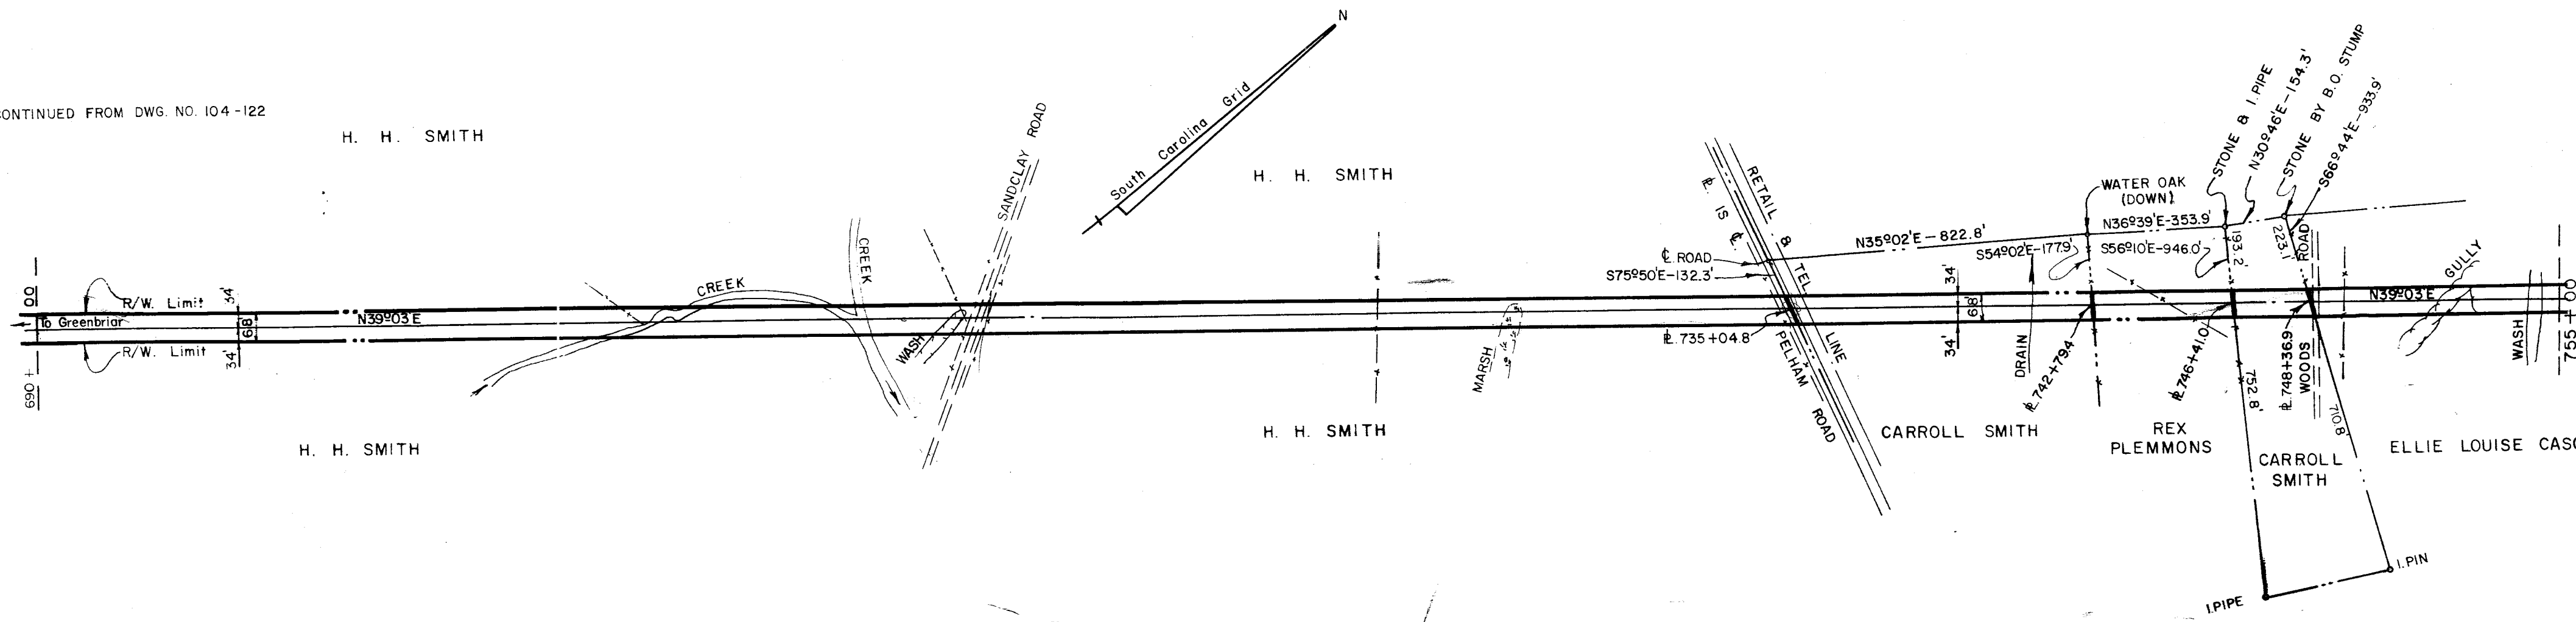

17200 000-191

NOTE: DISTANCE SHOWN ON PROPERTY LINE IS FROM CORNER TO CENTER LINE OF RIGHT OF WAY

DUKE POWER COMPANY
 MAP OF
 RIGHTS OF WAY FOR
 GREENVILLE OUTER LOOP
 (GREENBRIAR - PELHAM SECT)
 TRANSMISSION LINE
 GREENVILLE COUNTY
 SCALE 1" = 300'
 BOOK NO. 920 MARCH 9, 1967
 FILE NO. 104-123

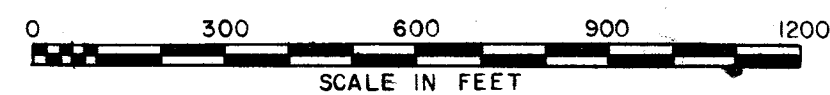

17200 Filed This 20 day of Dec 1967
 And Recorded in Vol. 000 Page 191 at 10:00 A.M.
 Celia Farnsworth
 Register Messrs Conveyance Greenville County, S. C.

191