


TRACT NO.	AREA IN SEDIMENT POOL (ACRES)	AREA BETWEEN SEDIMENT POOL AND TOP OF DAM (ACRES)	TOTAL (IN ACRES)	APPARENT OWNER
1		0.9	0.9	Ralph D. Kelley
2	21.3	17.2	38.5	J. T. S. Peden, Estate
3	6.8	3.9	10.7	Louise S., John T. S., Jr., W. S., & Henry B. II Peden
4	1.3	7.7	9.0	J. C. Alexander
5	6.8	38.2	45.0	Jeff R. Richardson, Jr.
6		0.6	0.6	J. C. Alexander, Jr.
7	2.3	50.1	52.4	Arthur W. Rixon
8		6.3	6.3	Walter S. Walden
9		12.1	12.1	Mary Lou S. Garrett
10		1.3	1.3	Walter W. Goldsmith and Fred S. Curdts
11		9.0	9.0	Annette W. Gault
12		14.5	14.5	Mrs. Matfie Bell W. Curry & D. Claude Watson
14		5.4	5.4	D. C. Watson
15	1.9	4.3	6.2	Nannie Balcomb
16	1.1	6.8	7.9	Mrs. Grace Balcomb
18	2.4	17.5	19.9	Joseph E. & Helen S. Wrenn
19	0.3	12.3	12.6	James F. Ellisor
20		34.8	34.8	Everett Glenn & Mary T. Cox
21		16.5	16.5	Horace P. Nelson
22		2.3	2.3	Elizabeth M. Shell, Sara L., Ralph, and George W. McGarter
23		1.8	1.8	Daisy H., Michael H. and Sandra L. Nelson
24		7.5	7.5	Frennie Stewart Coleman, Estate
25		11.5	11.5	Belton O. Thomason, Jr.
28		2.8	2.8	Clyde (Estate) & Cora Lee (Life Estate) Abercrombie
29	1.7	3.6	5.3	Ethel H. Harris
30	0.5	2.9	3.4	James Heyward & Patsy B. Black
32		0.6	0.6	Thomas H. & Ronald L. Norris
33		0.3	0.3	Sara W. Peden
34	29.7	27.0	56.7	Mary A. Gray (Estate)
35	14.6	14.5	29.1	Frank B. Johnson
36	0.9	1.1	2.0	Charles F. Mahaffey
37	0.1	0.1	0.1	Charlton E. Knight
38		8.9	8.9	Michael A. & Bonnie Dale J. Abercrombie
39	1.4	2.8	4.2	Bobby J. Mahaffey
TOTAL	93.1	347.0	440.1	


NOTE: All lines and areas are approximate.

LEGEND:

- TOP OF DAM
- SEDIMENT POOL
- PAVED ROAD
- UNPAVED ROAD
- BUILDINGS & HOUSES
- STREAMS
- EMBANKMENT
- BRIDGES
- PROPERTY LINES
- LAURENS ELECTRIC COOPERATIVE INC.
- SOUTHERN BELL TELEPHONE & TELEGRAPH CO.
- RABON CREEK RURAL WATER DISTRICT

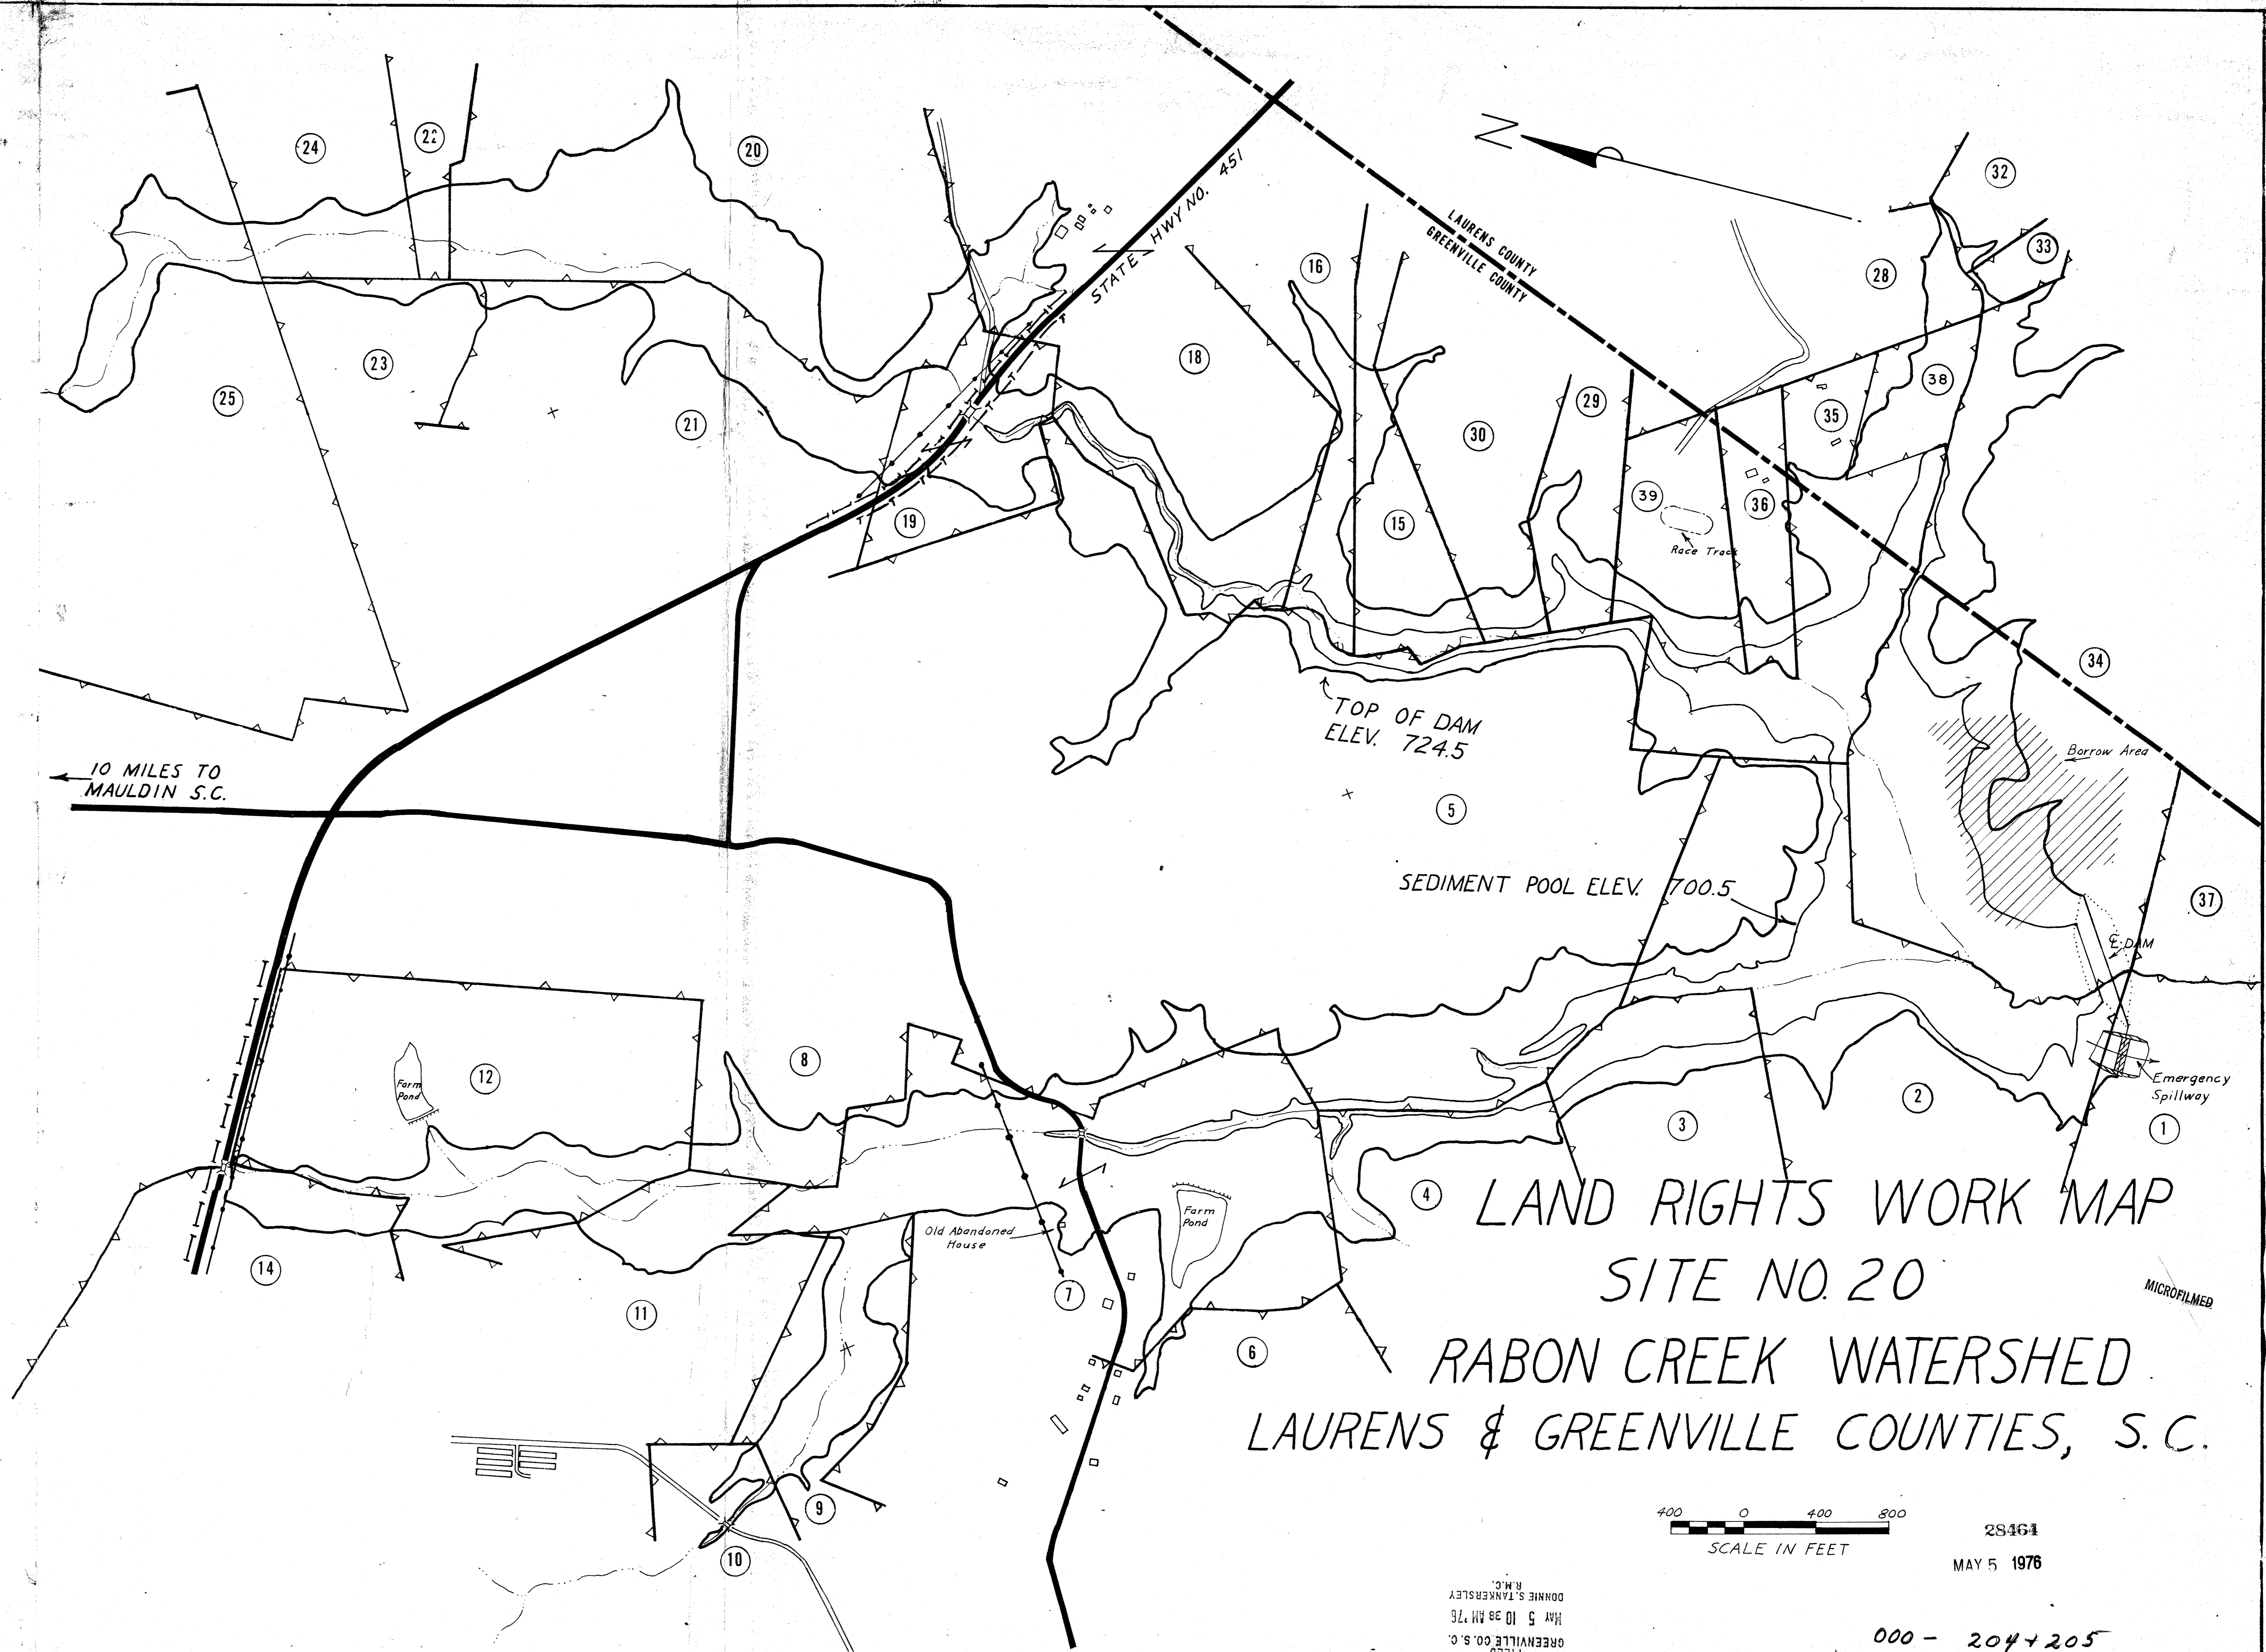

LAND RIGHTS WORK MAP  
 SITE NO. 20  
 RABON CREEK WATERSHED  
 LAURENS & GREENVILLE COUNTIES, S.C.

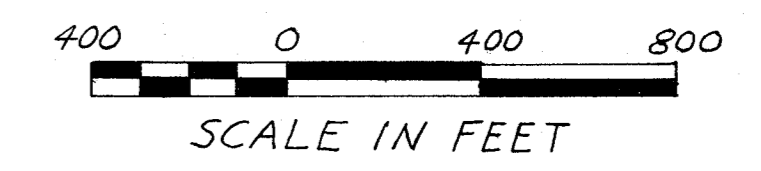

2S161  
 MAY 5 1976

FILED  
 GREENVILLE CO. S.C.  
 MAY 5 10 38 AM '76  
 DONNIE S. FANKERLEY  
 N.M.C.

000-204+205

000-204