


Plat Book-PPP-Page 9A

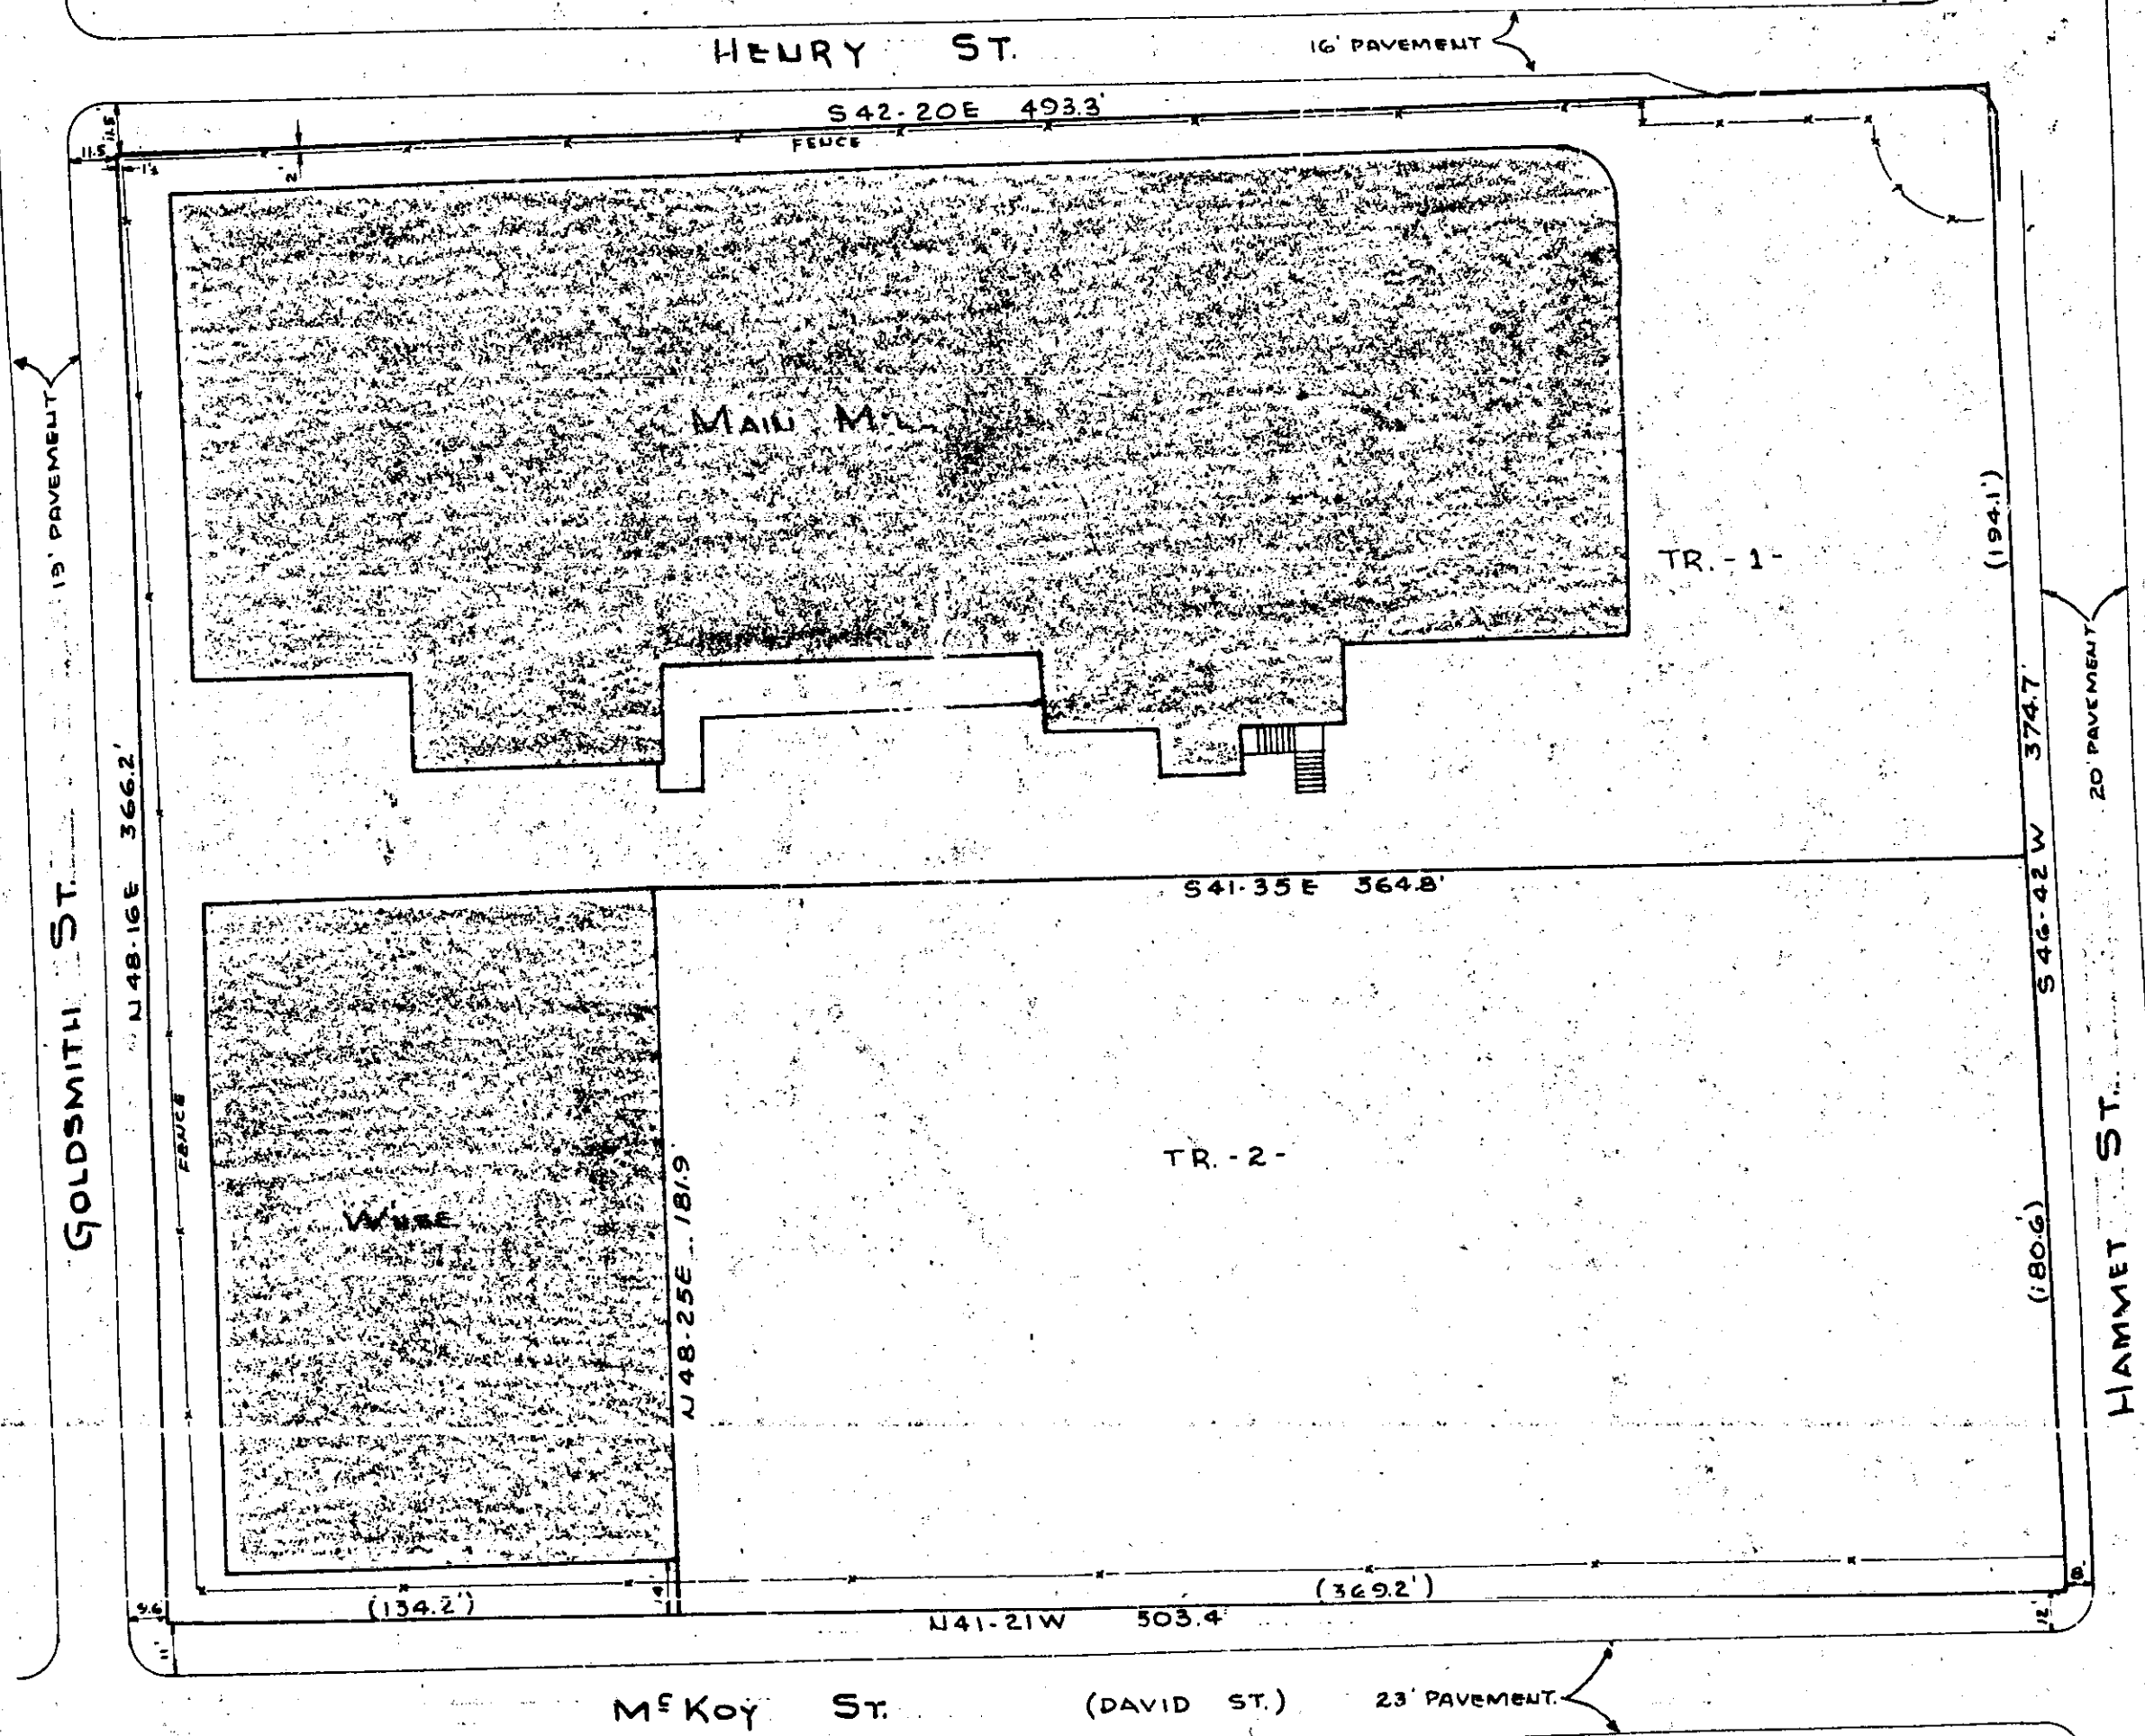

31879 Filed This 8 day of June 1966
 And Recorded in Vol. PPP Page 9 at 1:31 PM
 Debi Stinson
 Register Meane Conveyance Greenville County, S. C.

BAD COPY

PROPERTY OF
 IRA PARIS, BERNARD H. KAYDEN
 ALVIN AND SCHWARTZ
 NEAR GREENVILLE, S.C.
 Scale 1"=40' June 23, 1959.

This is to certify that on June 4, 1966, I resurveyed the above property and found it to be as shown.

George S. Branch
 REG. ENGR. NO. 982

By **PIEDMONT ENGINEERING SERVICE**

2.50

PPP-9

31879

3880

GREENVILLE
 JUN 5 12 31 PM 1966
 CLERK OF COURTS
 P. H. C.

9