


**BAD COPY**

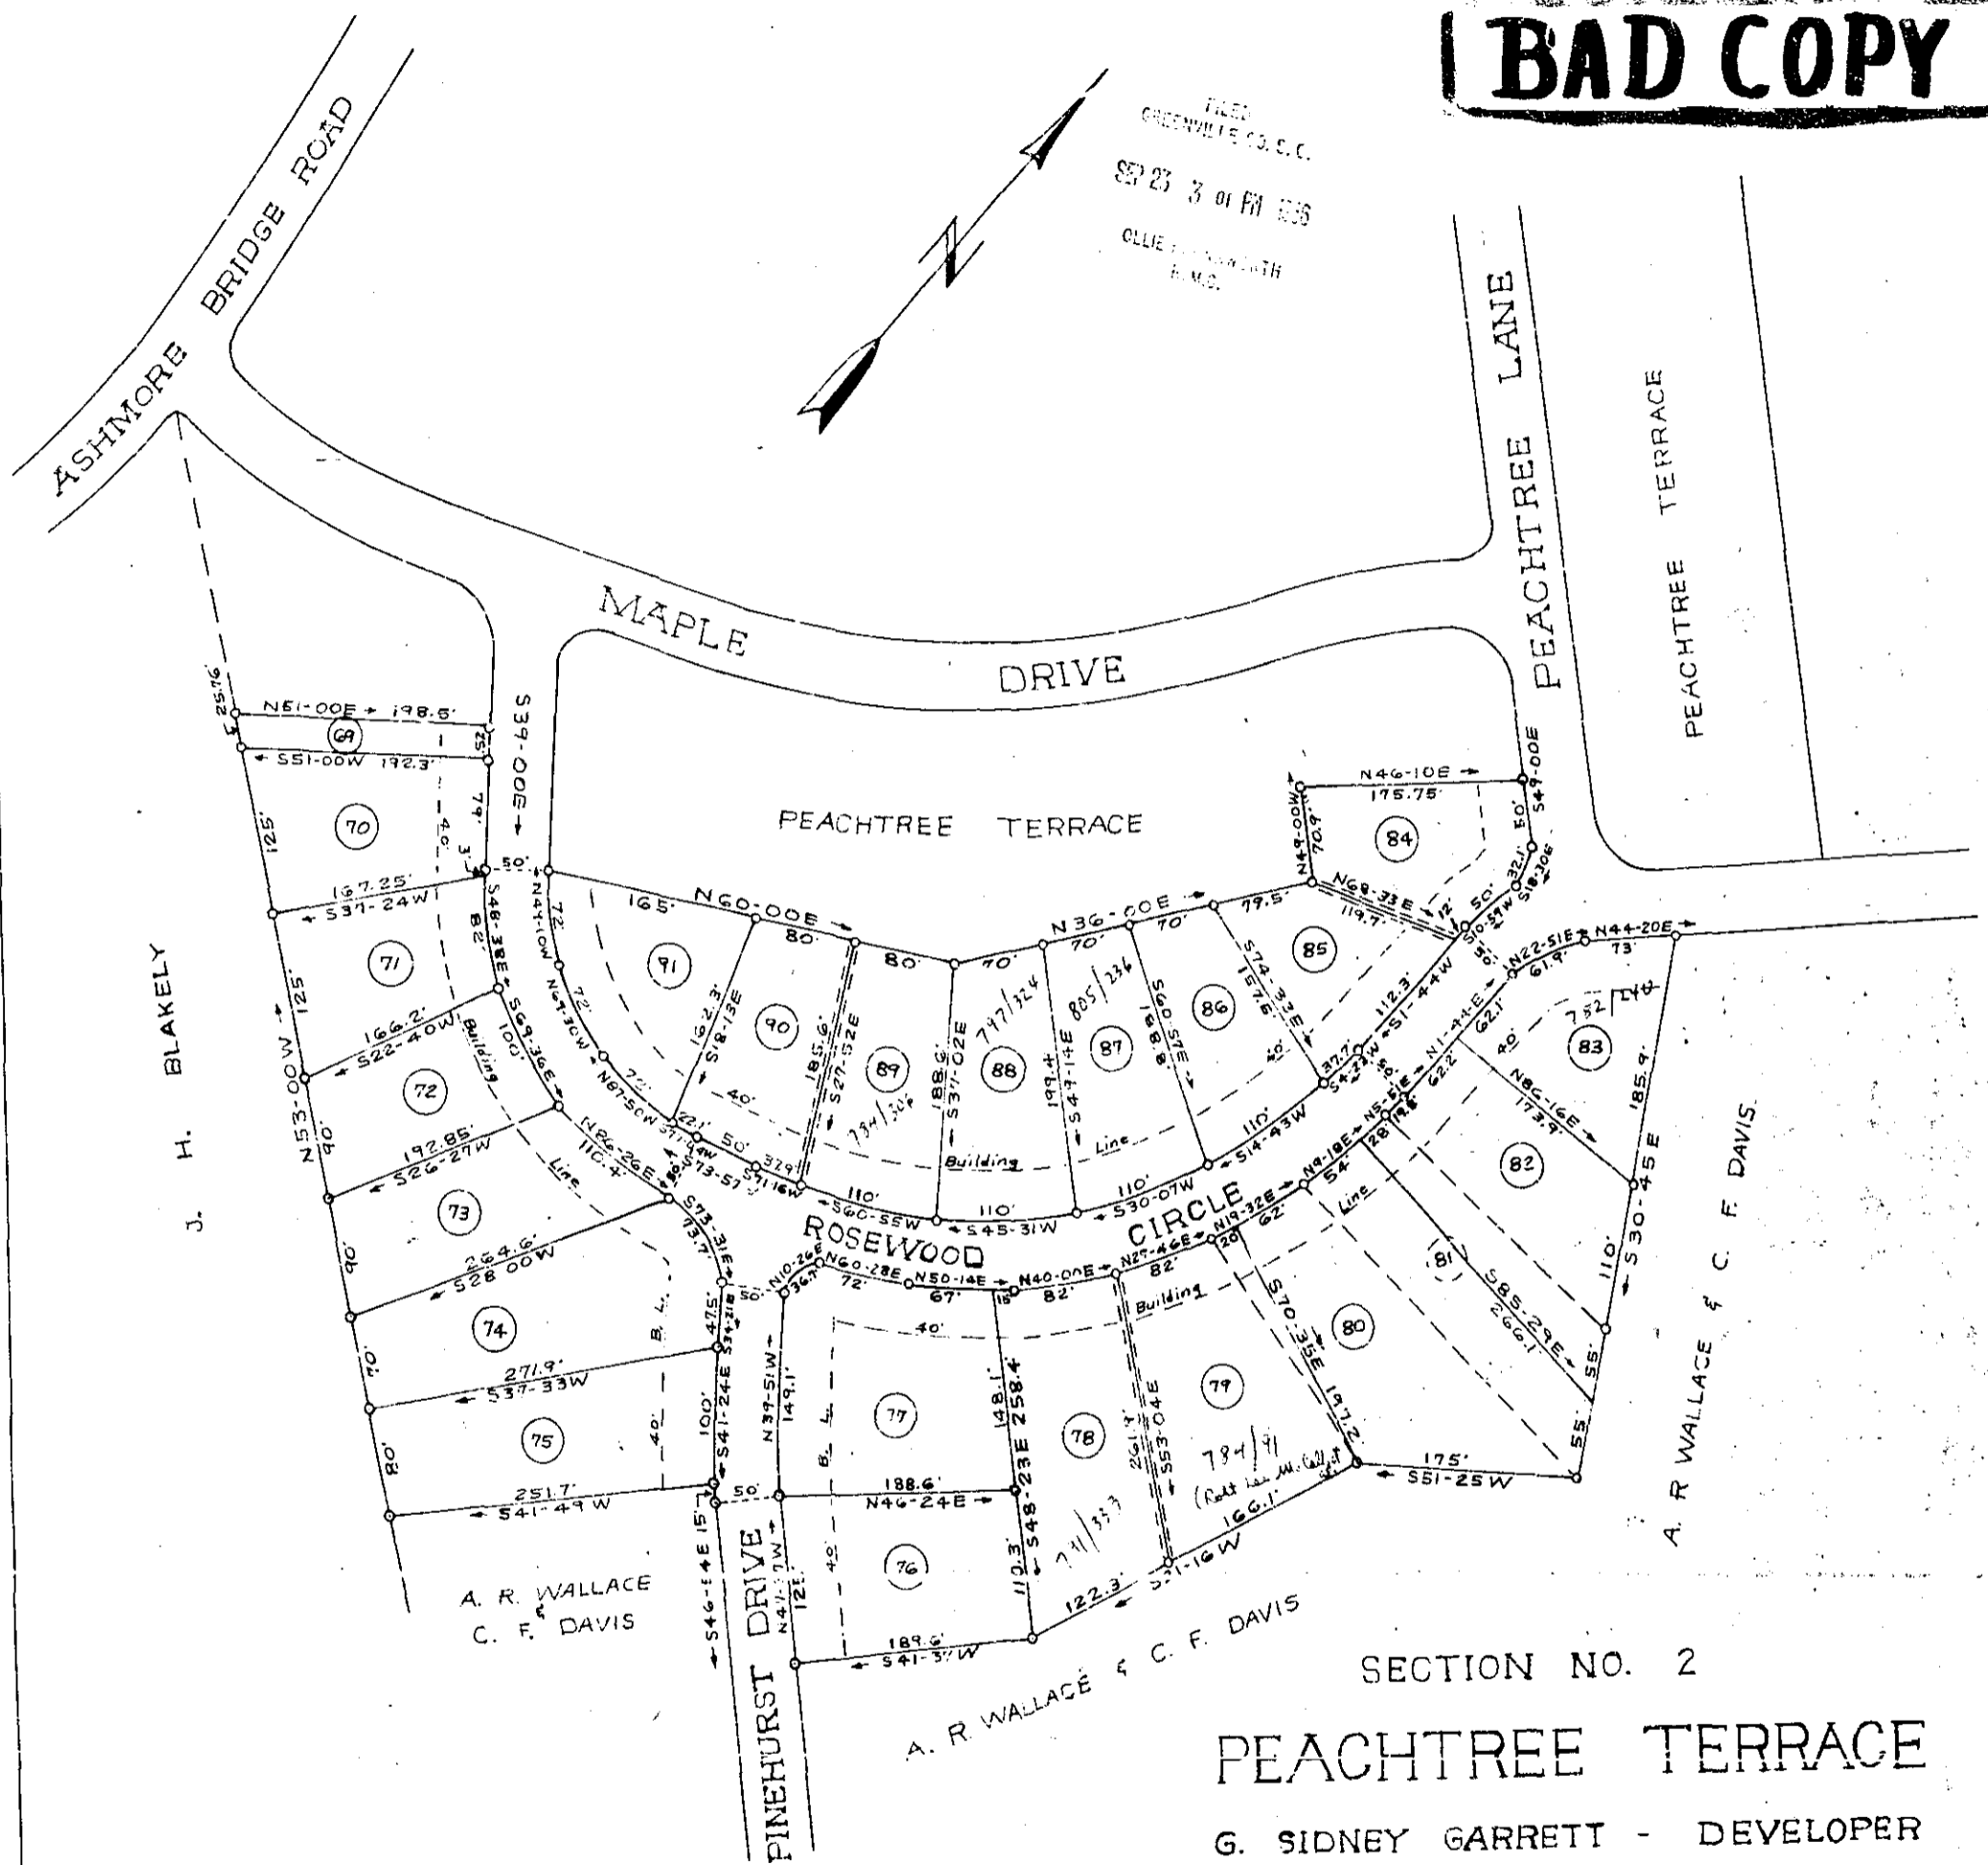

SECTION NO. 2

## PEACHTREE TERRACE

G. SIDNEY GARRETT - DEVELOPER

GREENVILLE CO. MAULDIN, S. C.

Scale: 1" = 100' May 1, 1965

*H. A. Wolfe*  
G. A. WOLFE REG. L. S. 2509

INMAN, S. C.

PPP-36

8215

Revision of Lots 77 thru 82 made Sept 10, 1966.  
Revision of Lots 72 thru 80 made Sept. 5, 1965.  
10' Ft Drainage easements reserved as shown.  
Iron Pins at all corners.  
Fieldwork & Plotting by T. H. Walker Jr.

Filed This Plat of ... 1965  
And Recd ...  
*Ollie J. J. ...*  
Register Meane Contacted Greenville County, S. C.