


OWNER	AREA IN NORMAL POOL	AREA BETWEEN N. POOL - TOP DAM	TOTAL
D. KRAINSON		4.2	4.2
M. F. BAKER		1.1	1.1
J. J. BAYNE		2.3	2.3
A. N. FOWLER & R. POLLARD	2.1	28.3	30.4
R. D. BUTLER		3.9	3.9
P. R. & P. P. COX			
W. & G. L. THOMPSON		4.1	4.1
M. S. & J. F. LOWE	11.5	15.9	27.4
W. L. HAYS		.3	.3
APPROX. TOTAL			73.7

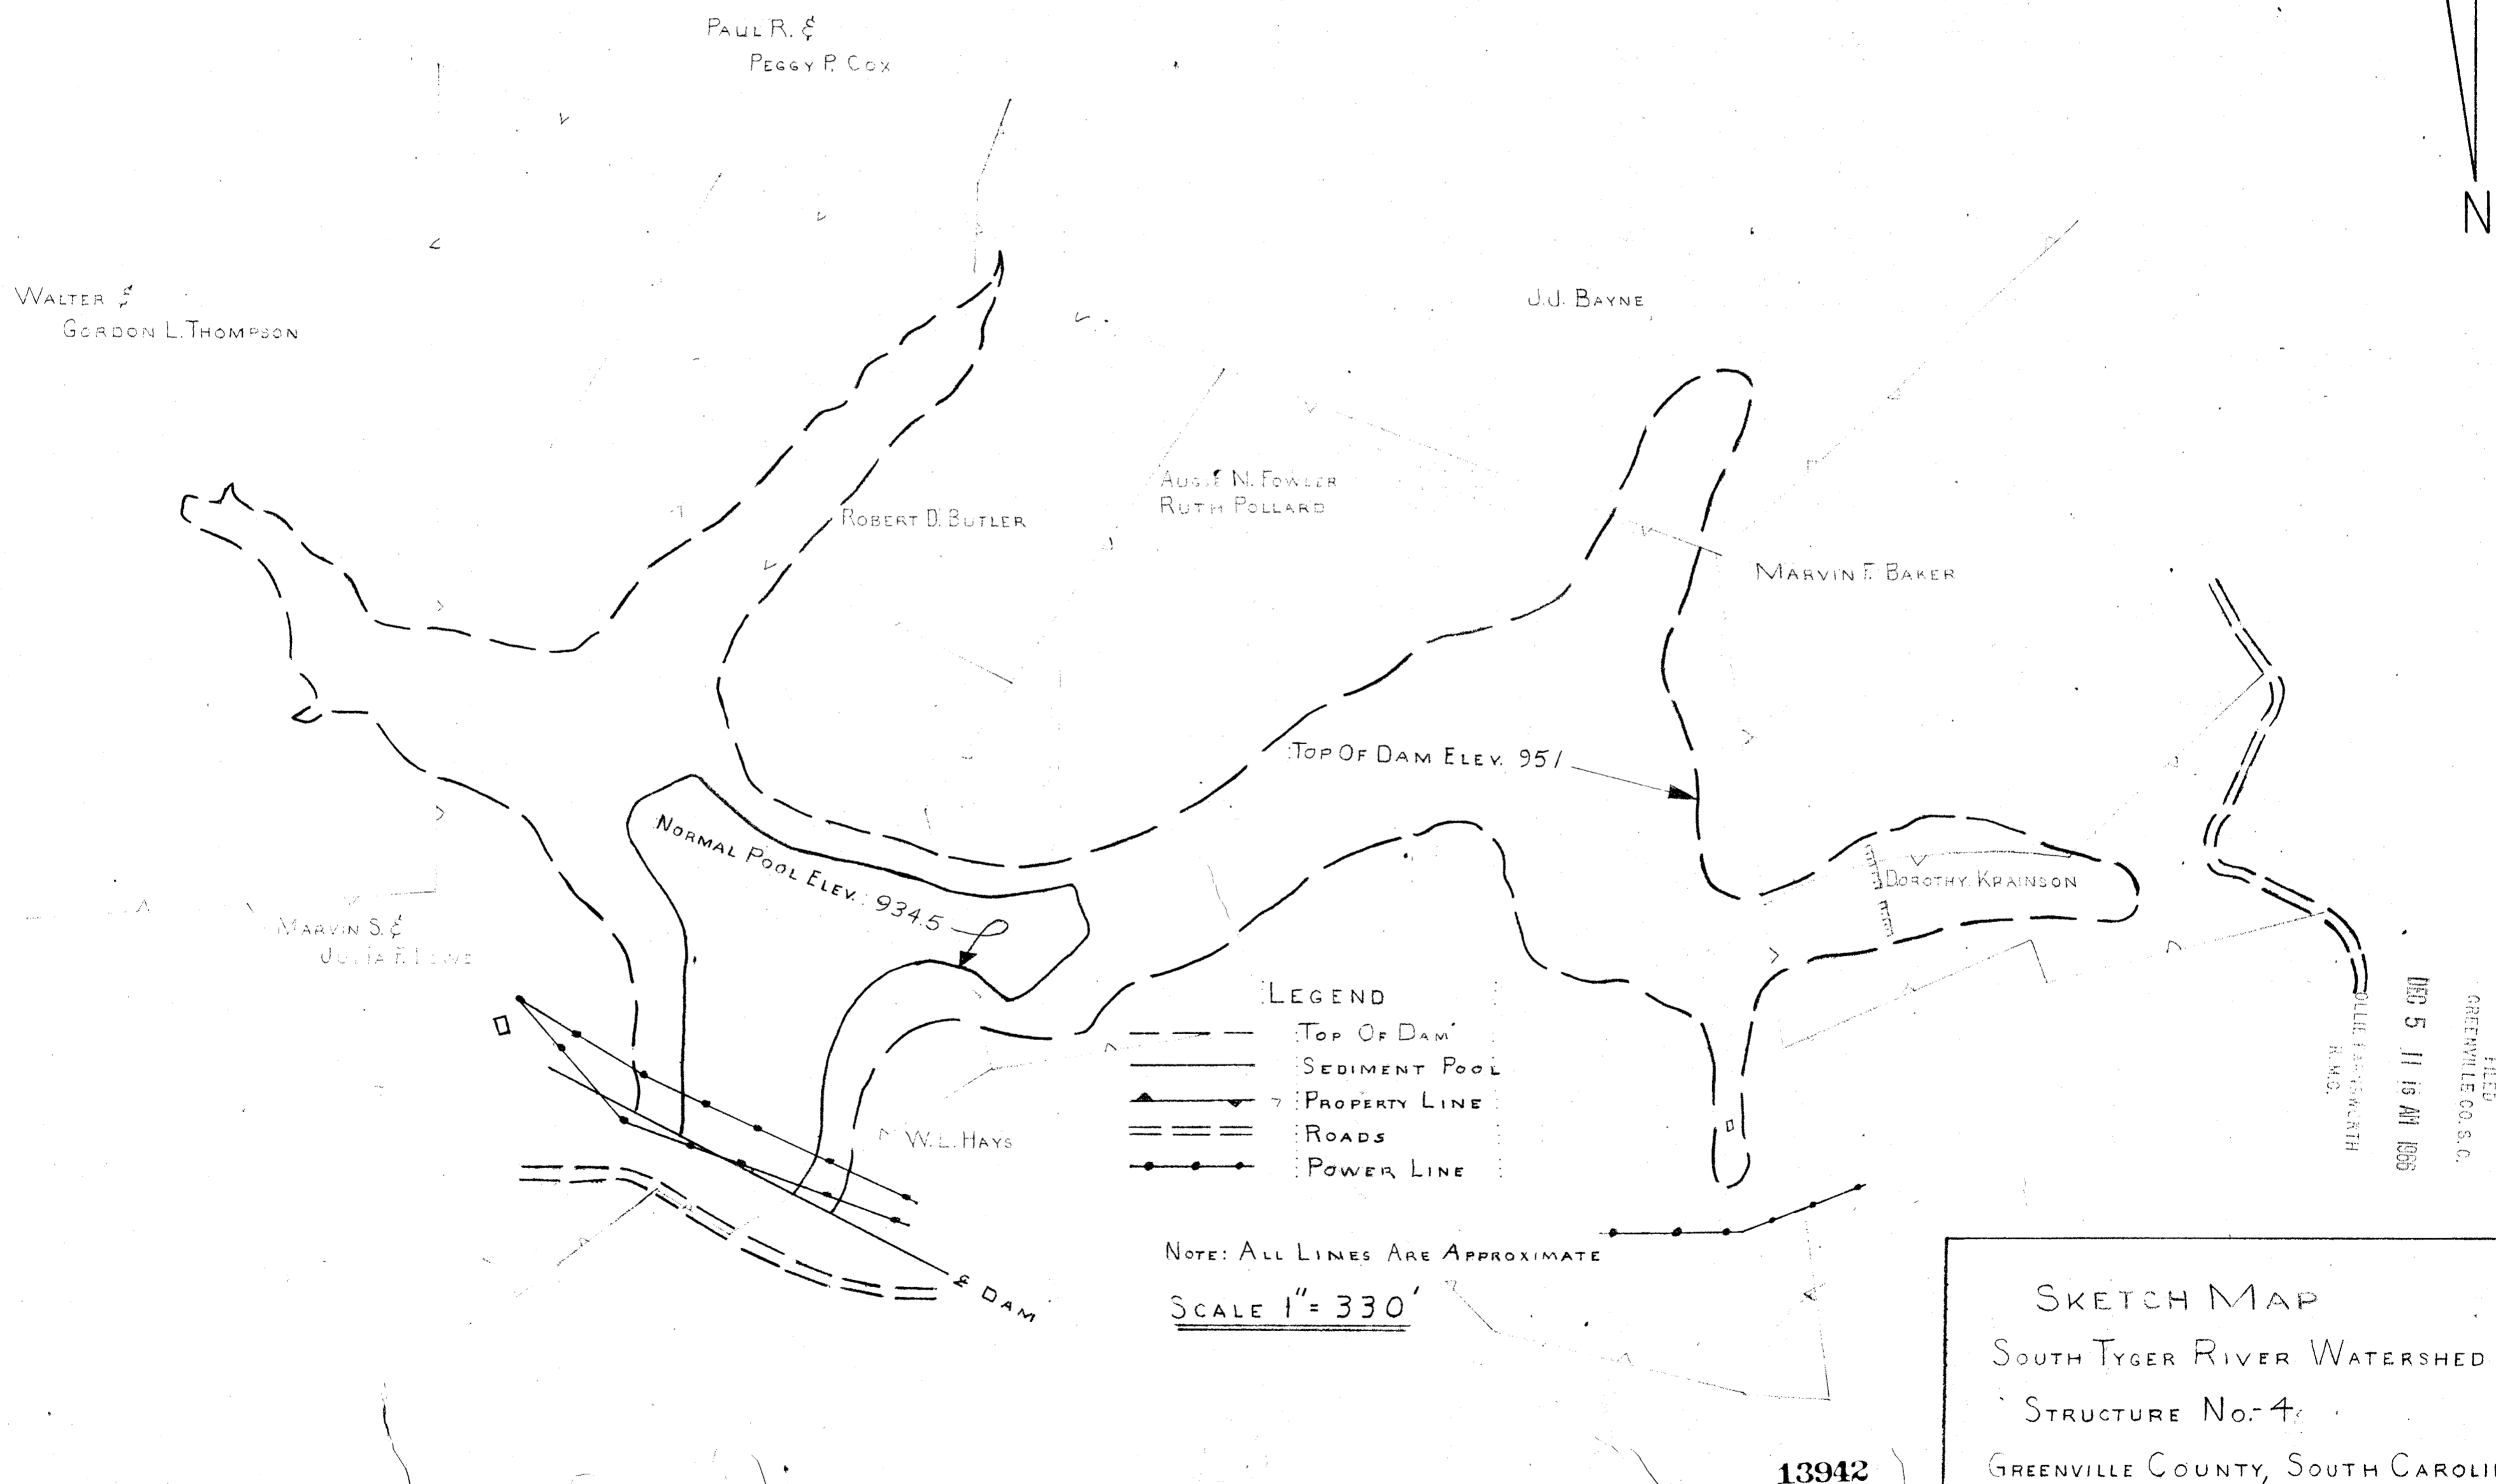

SKETCH MAP  
 SOUTH TYGER RIVER WATERSHED  
 STRUCTURE No. 4  
 GREENVILLE COUNTY, SOUTH CAROLINA

13942

899-51-3ec 2 50

#13942 Filed This 5<sup>th</sup> day of Dec. 1966  
 And Recorded in Vol. PPP Page 54 at 11:16 A.M.  
 O.W. Tomlinson  
 Register Meane Conveyance Greenville County, S. C.