
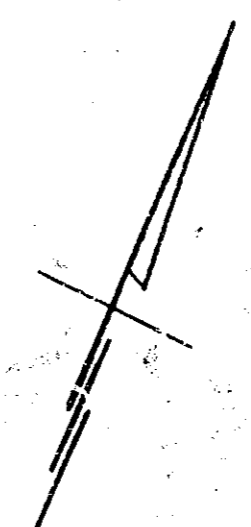


Plat Book-PPP-Page 81 B

81

REF: PLAT OF THE HARPER FARMS, WOODVILLE, S. C.
 RECORDED R.M.C. OFFICE, GREENVILLE CO. S. C.
 IN PLAT BOOK T. PG. 468 & 469

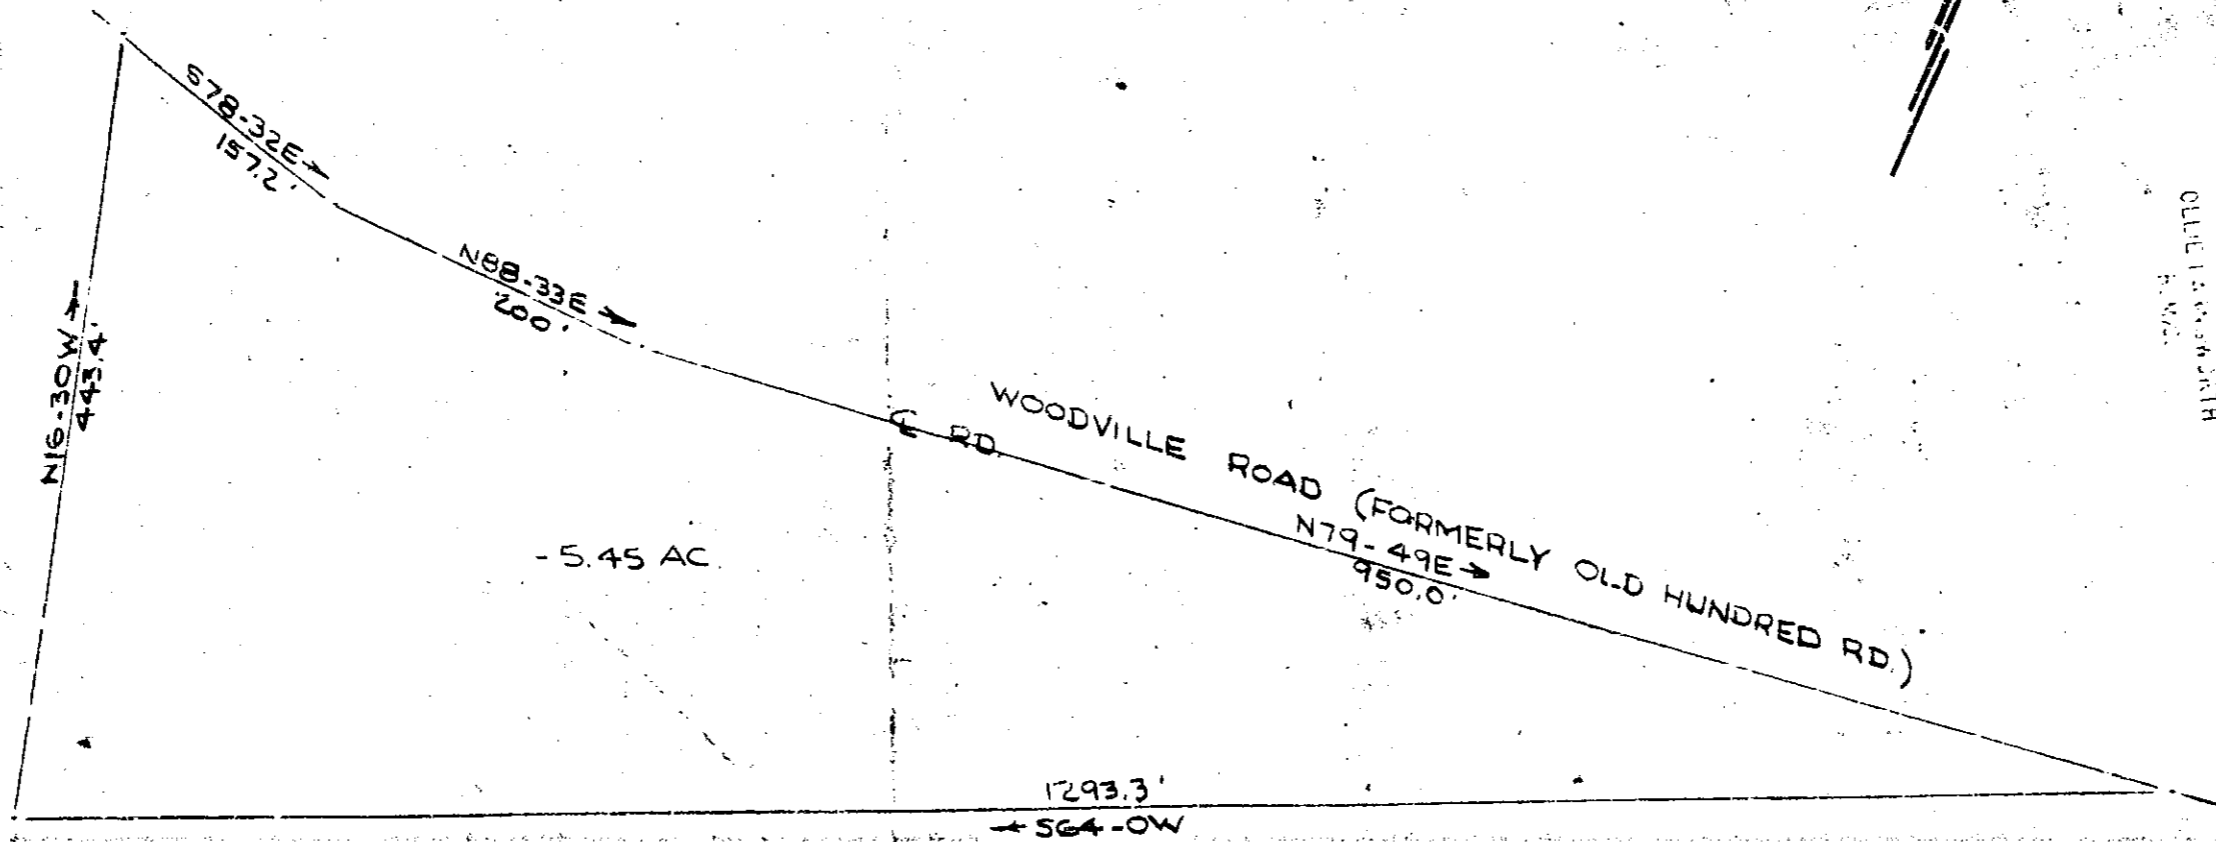

GREENVILLE CO. S. C.
 APR 17 2 51 PM 1967
 OLIVER W. WORTH

25065 Filed April 17, 1967
 And Recorded in Vol. PPP Page 81
 Oliver W. Worth
 Register Measur. Conveyance Charleston County, S. C.

SURVEY FOR
 NEAR GREENVILLE, S. C.
 SCALE 1"=100' 14 MAR 1967
 CAROLINA ENGINEERING
 &
 SURVEYING CO.
 GREENVILLE, S. C.

Page in 1.25 PPP-81 25065 ✓